


1 MECHANICAL FLOOR PLAN

ENTRY 100

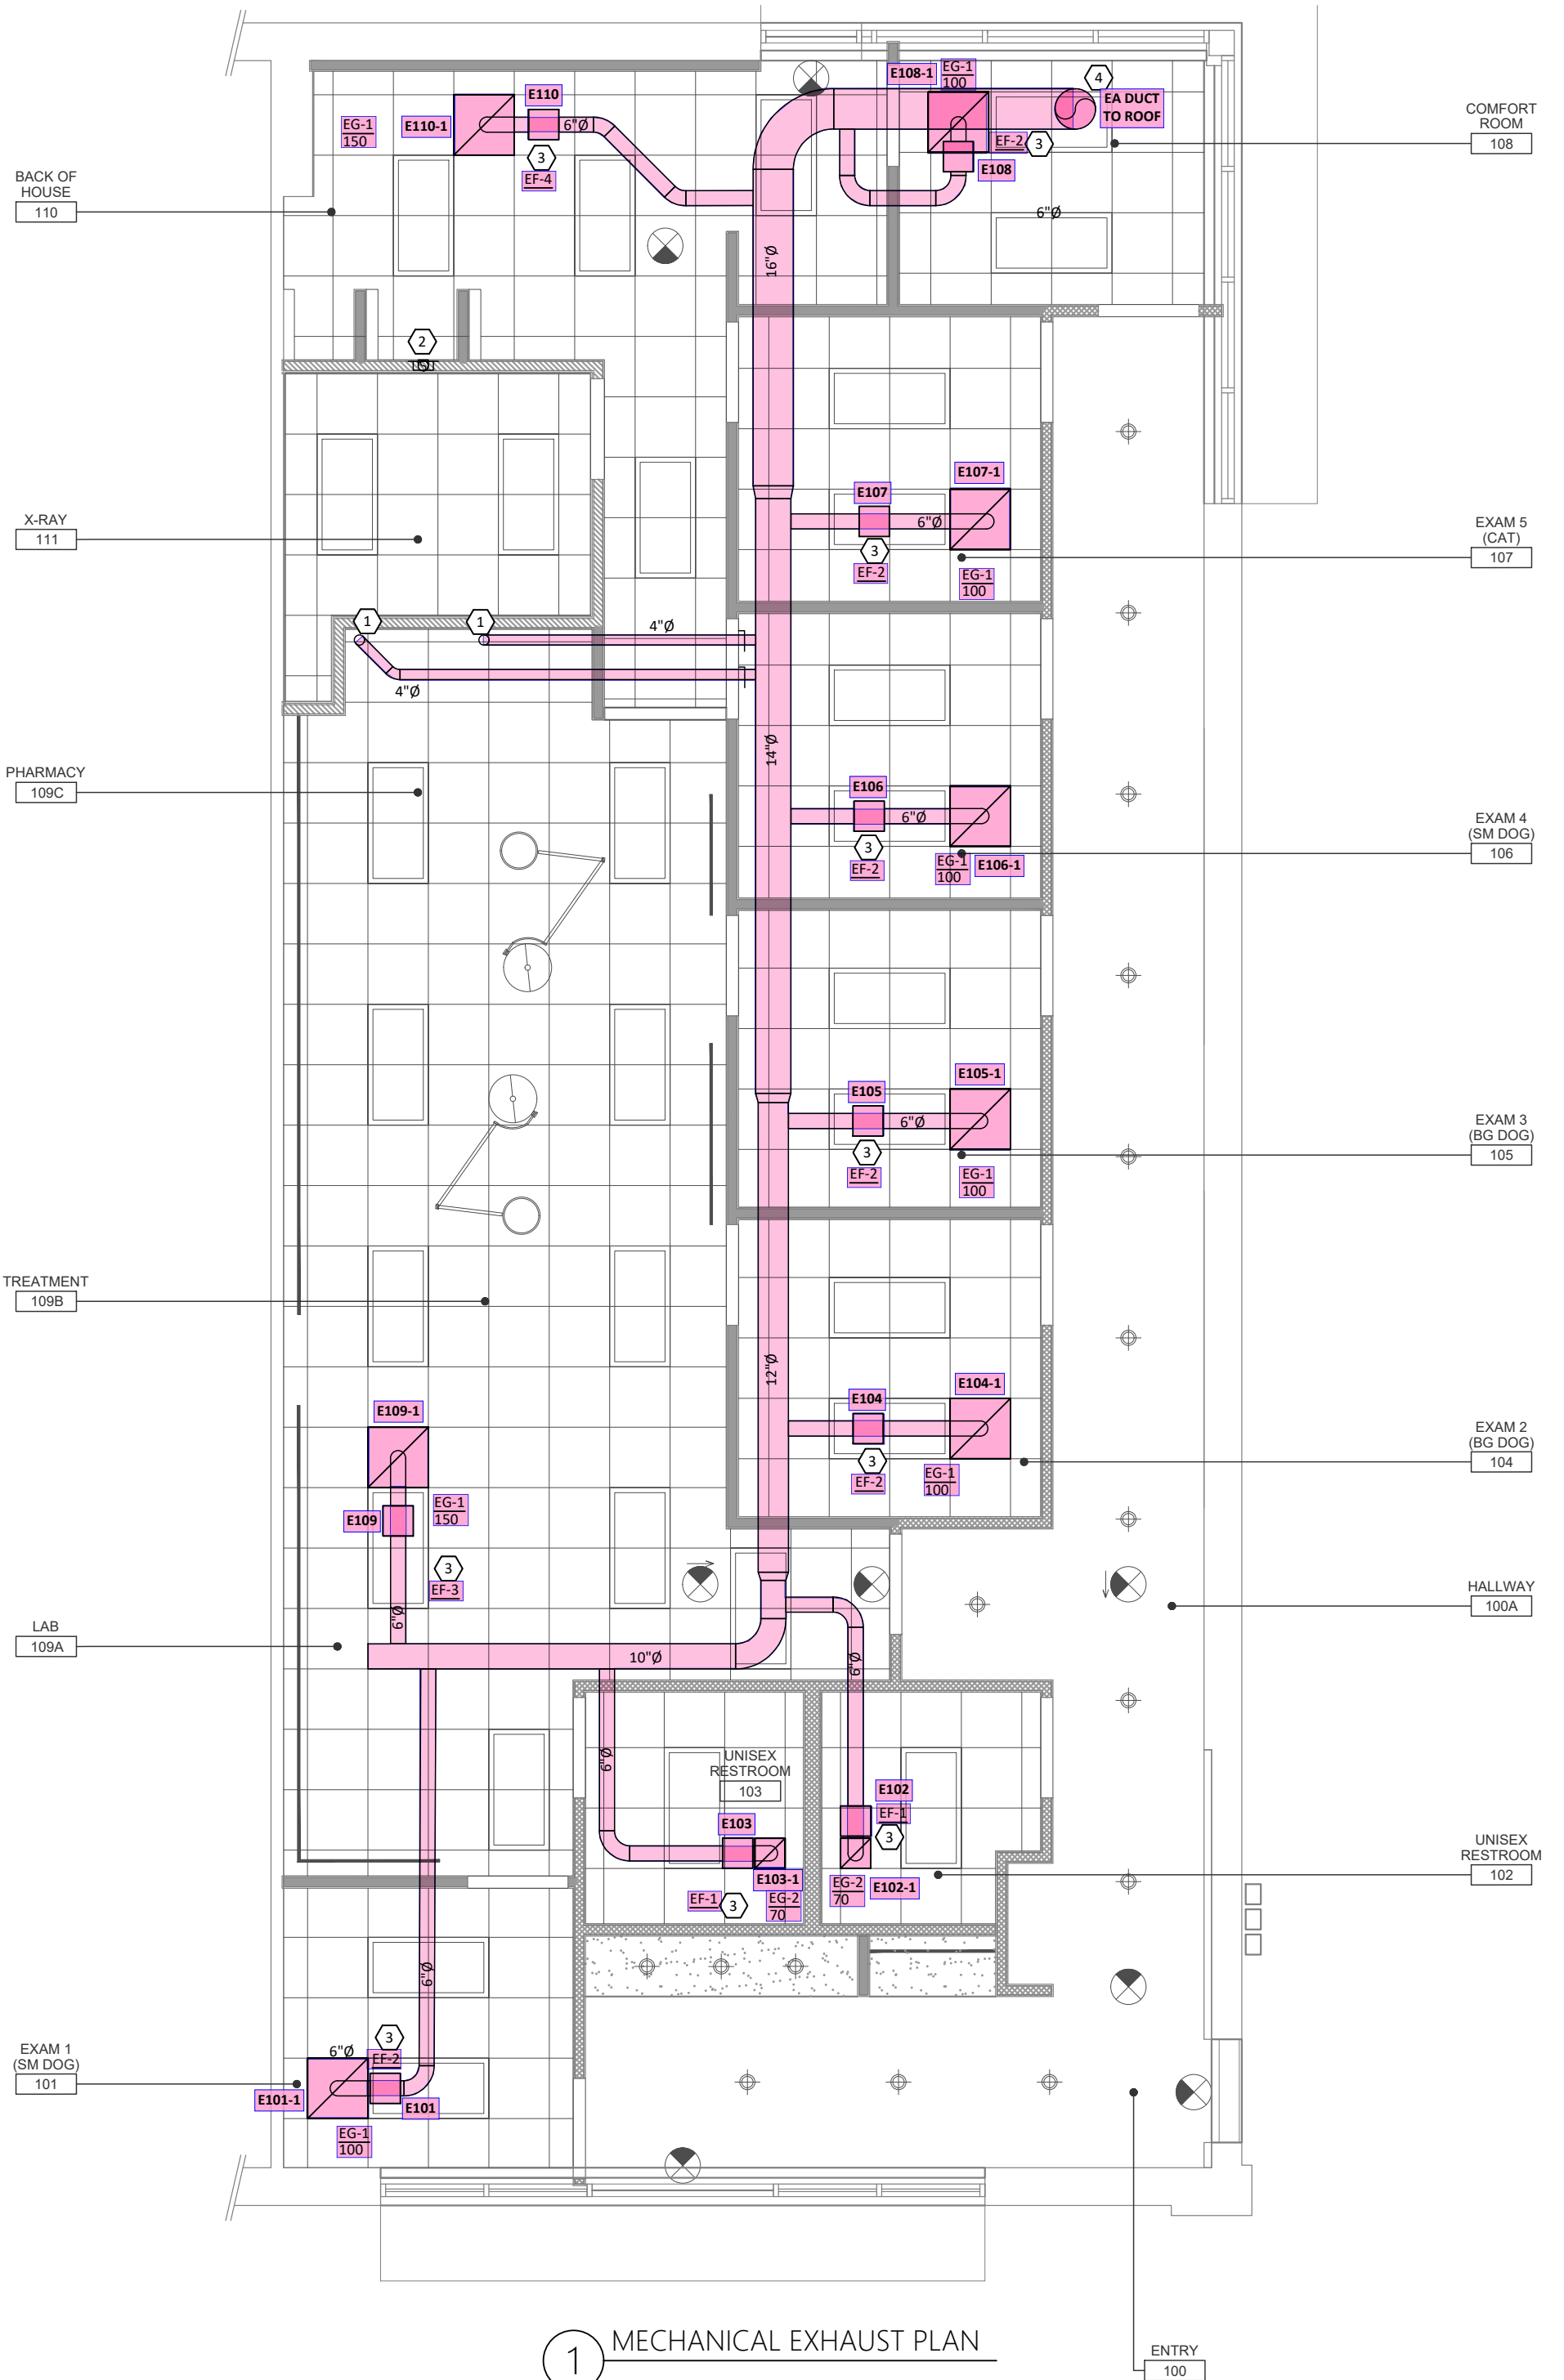

1 MECHANICAL EXHAUST PLAN