





1 PARTIAL FIRST FLOOR PLAN - AIR DISTRIBUTION - AREA A

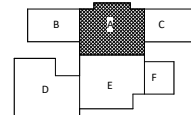

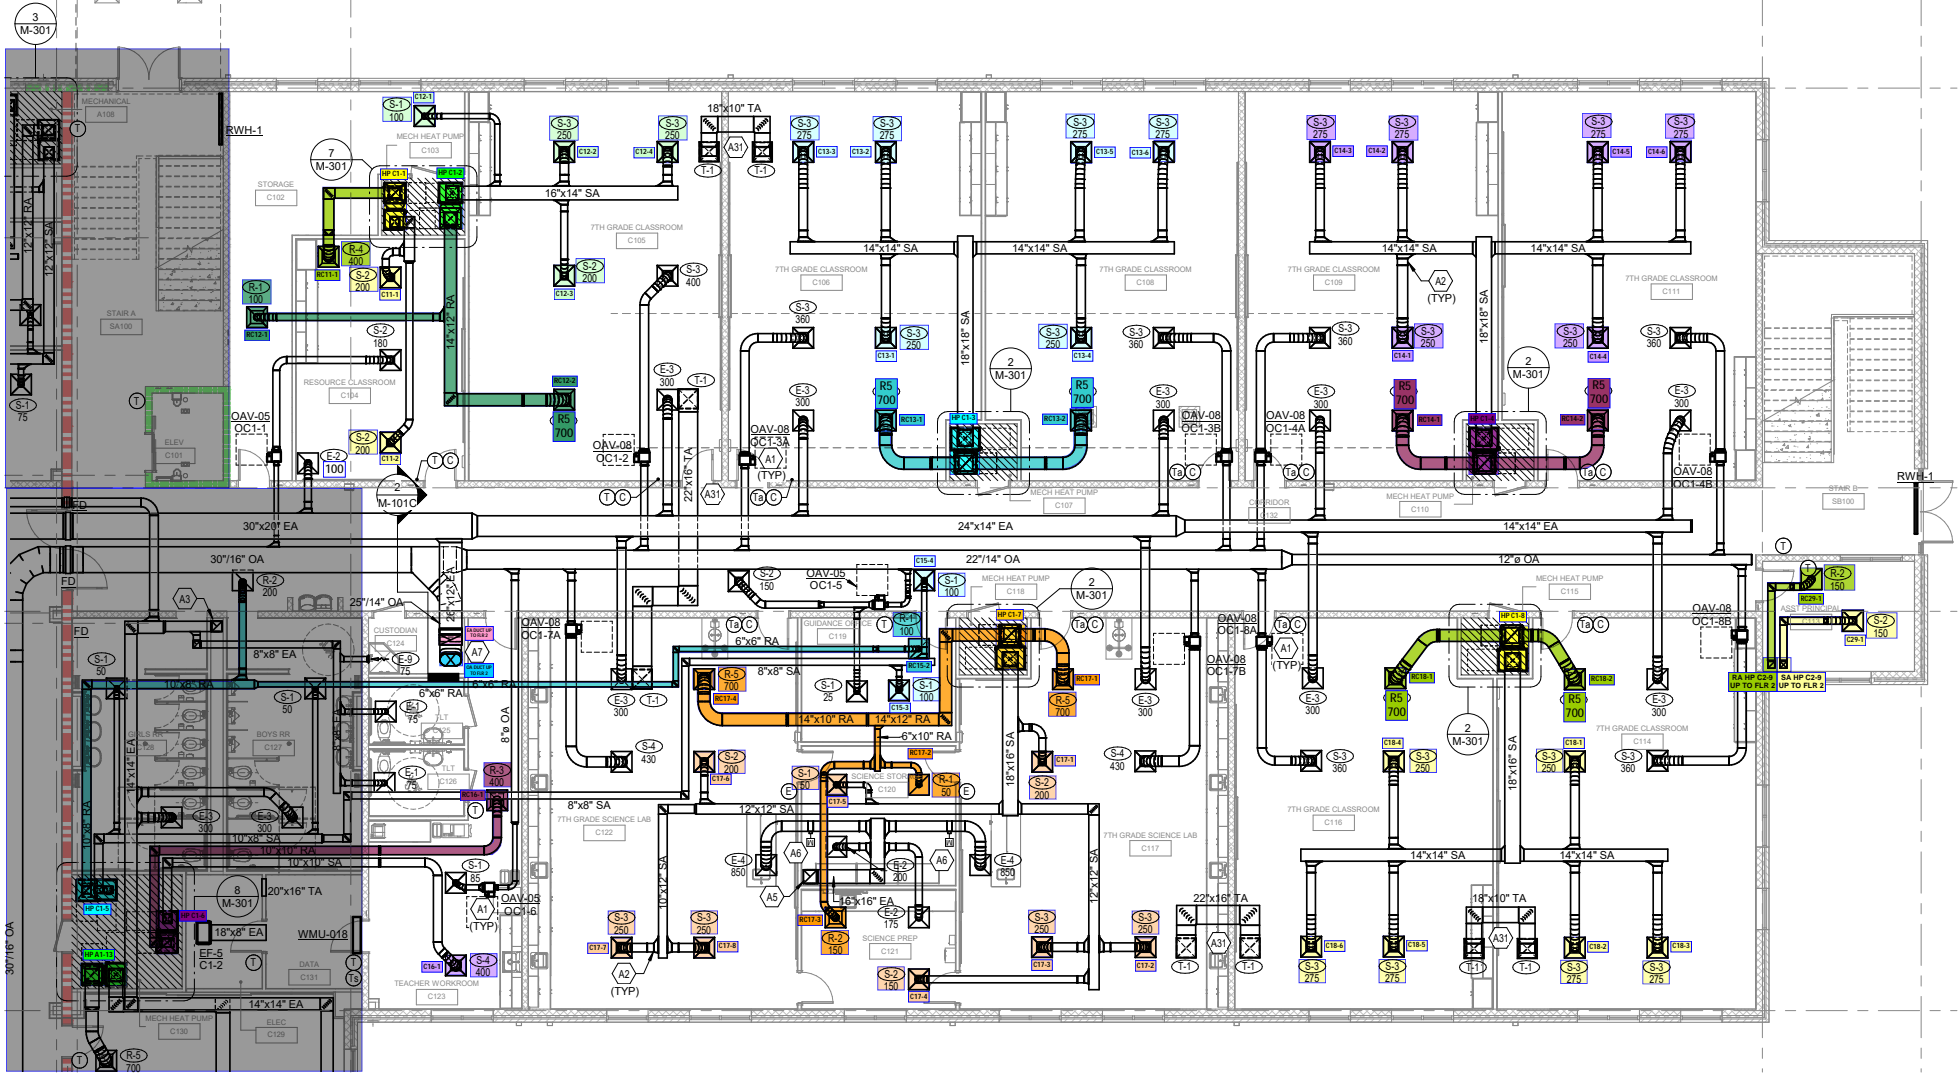



1 PARTIAL FIRST FLOOR PLAN - AIR DISTRIBUTION - AREA C

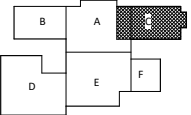

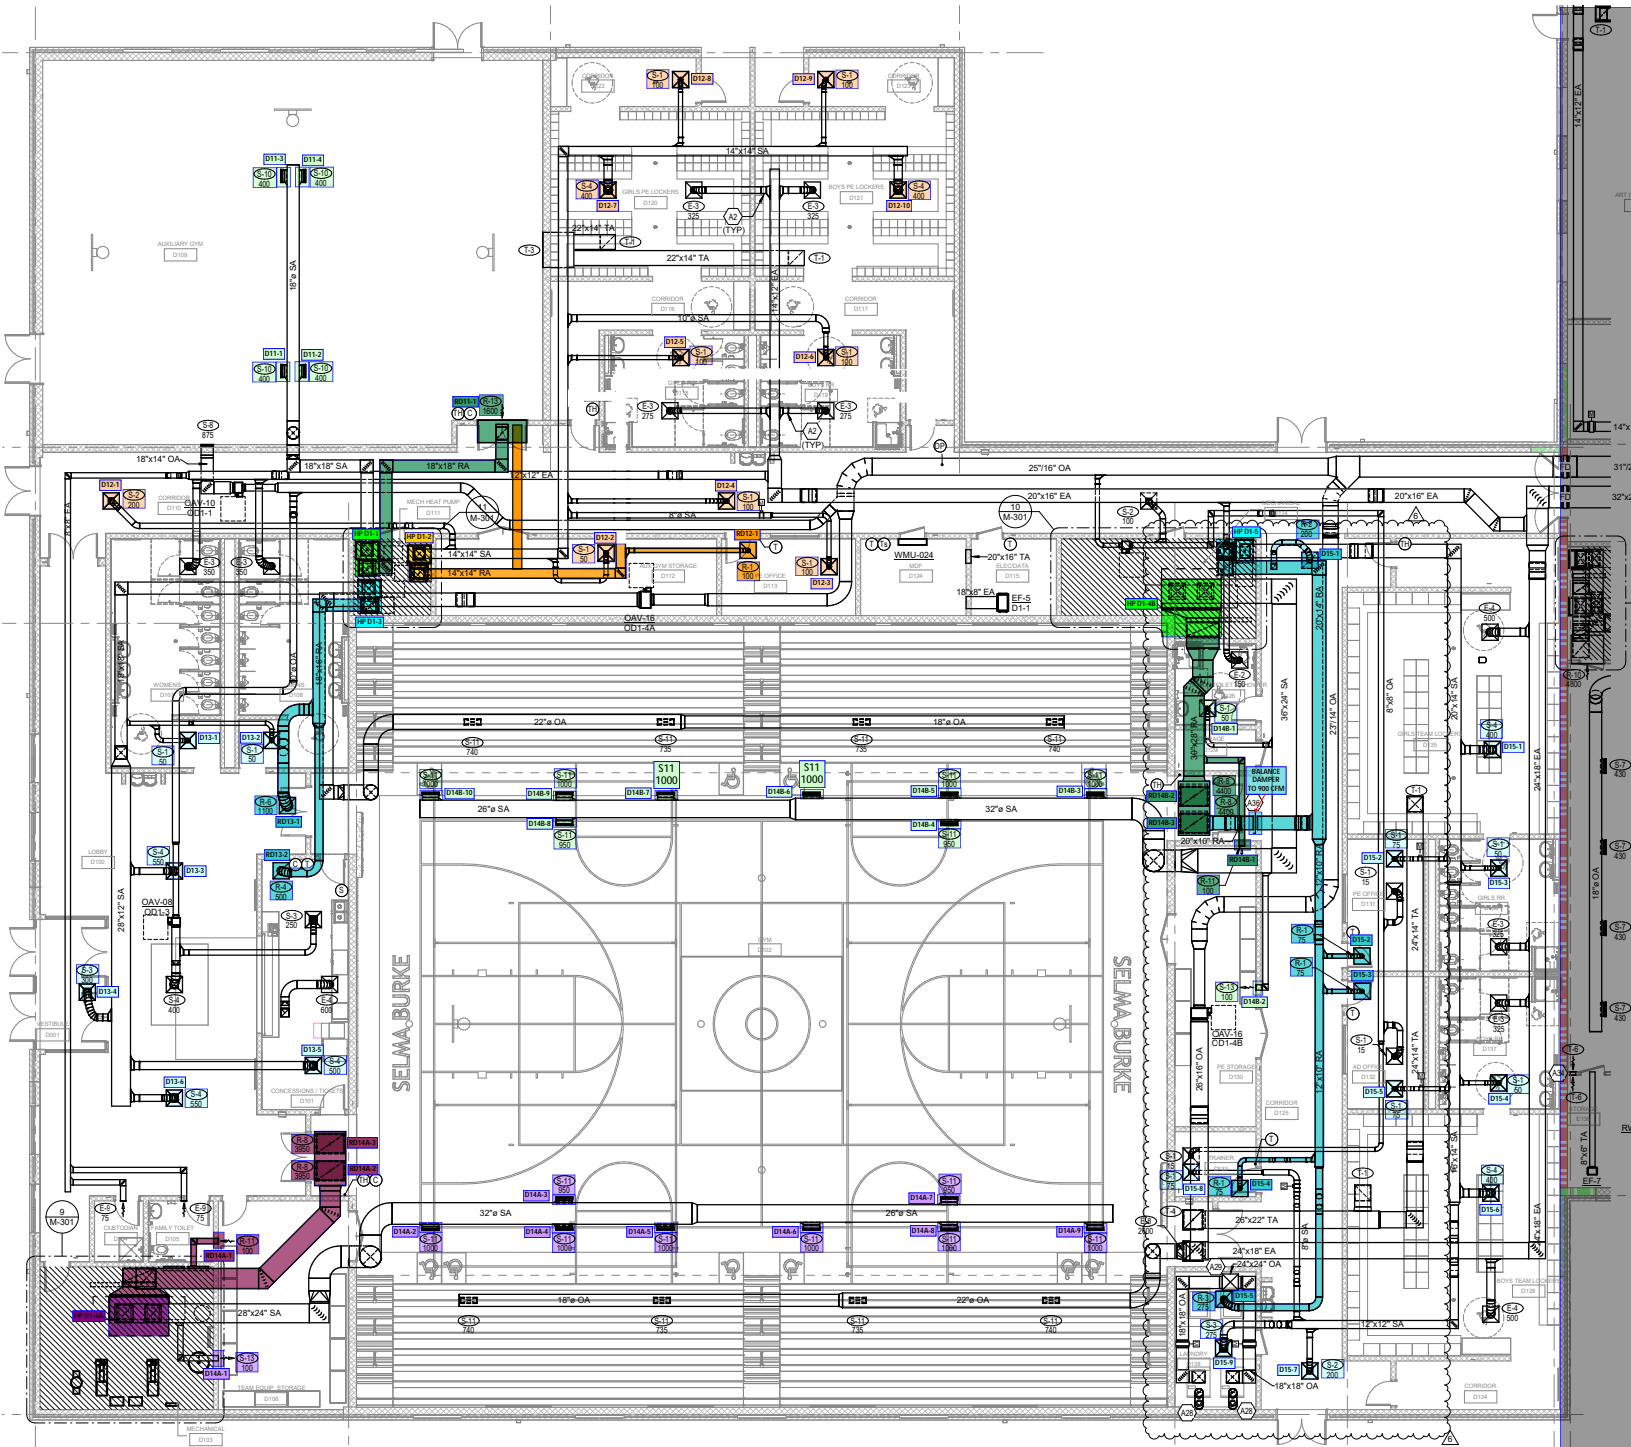



1 PARTIAL FIRST FLOOR PLAN - AIR DISTRIBUTION - AREA D

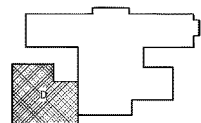

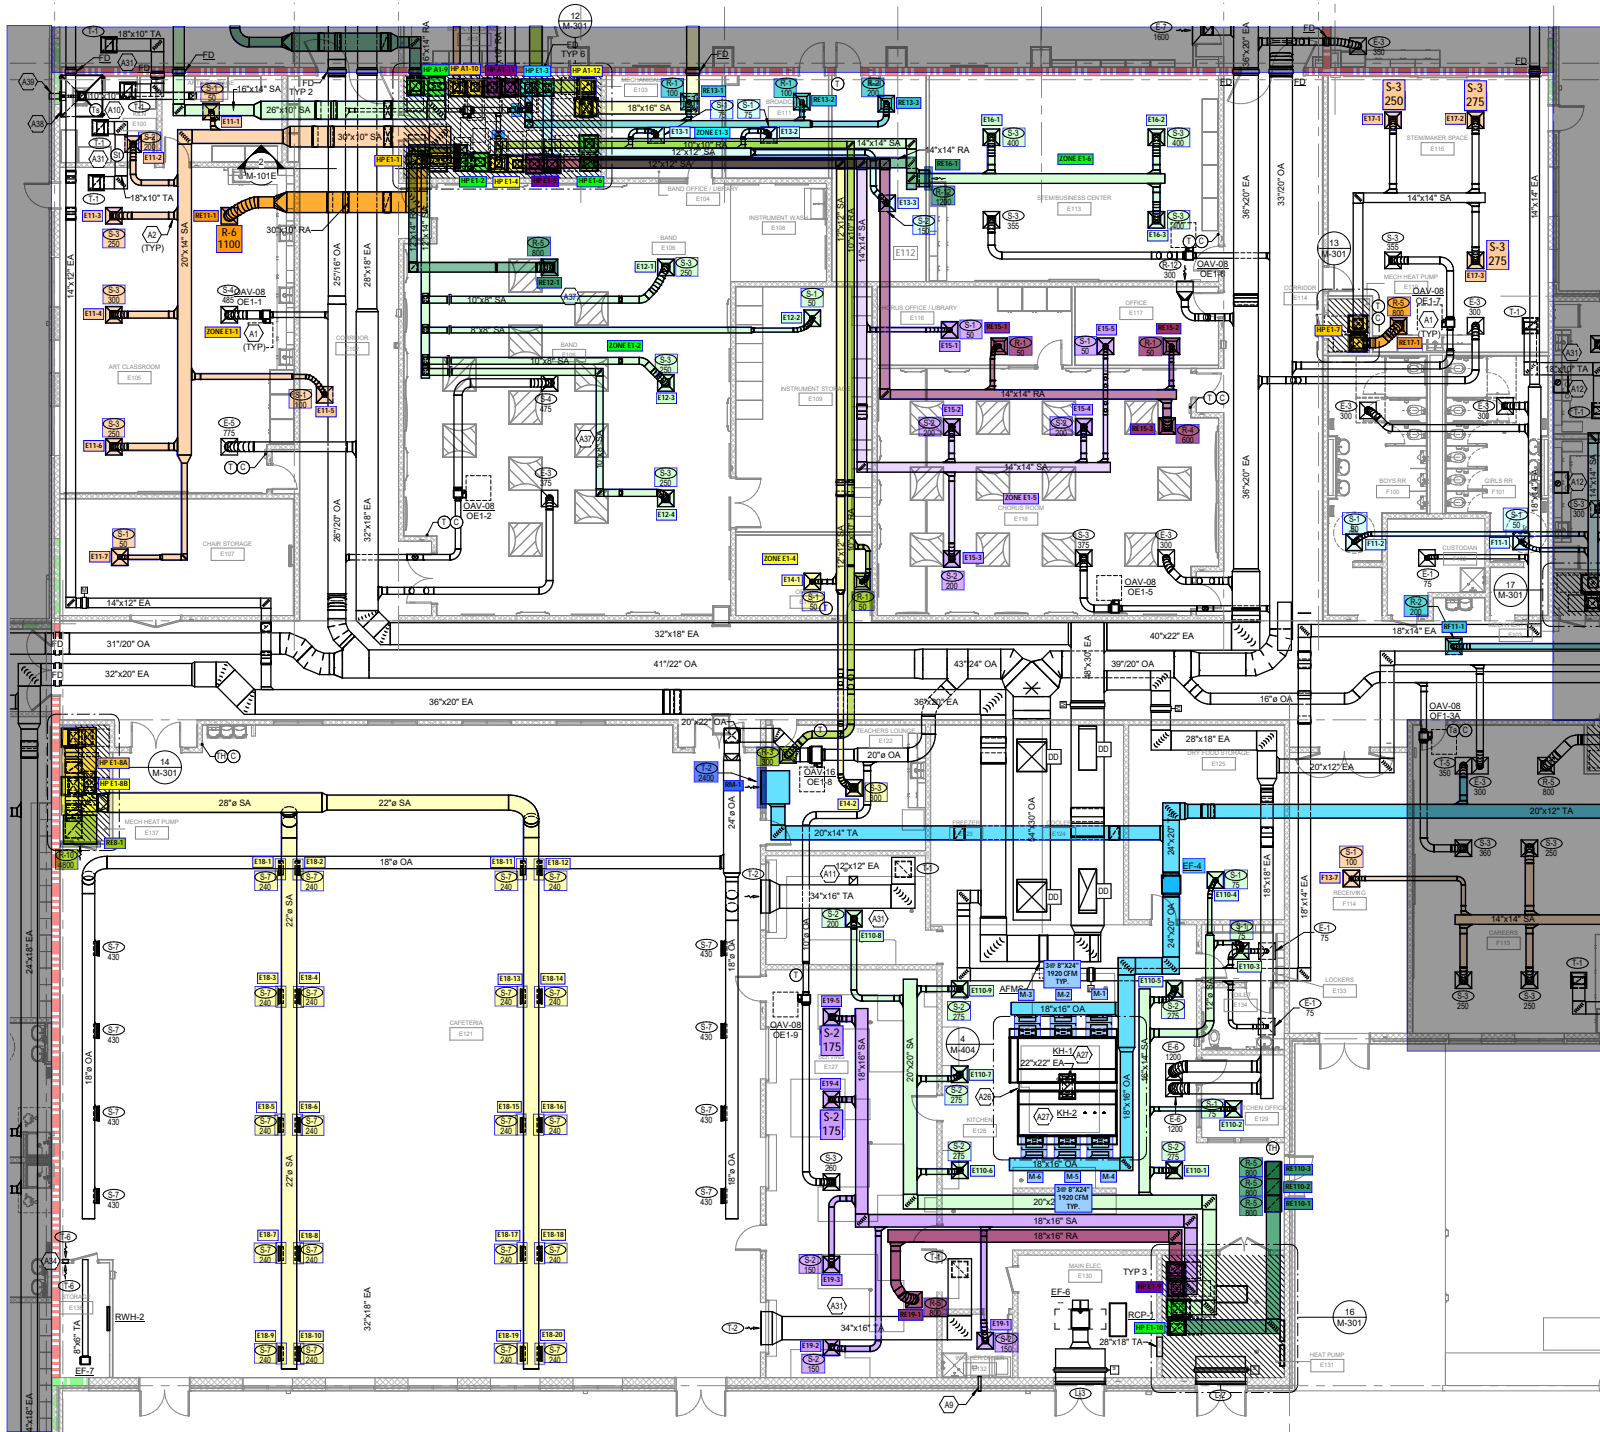



1 PARTIAL FIRST FLOOR PLAN - AIR DISTRIBUTION - AREA E

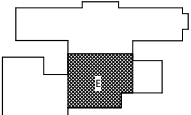

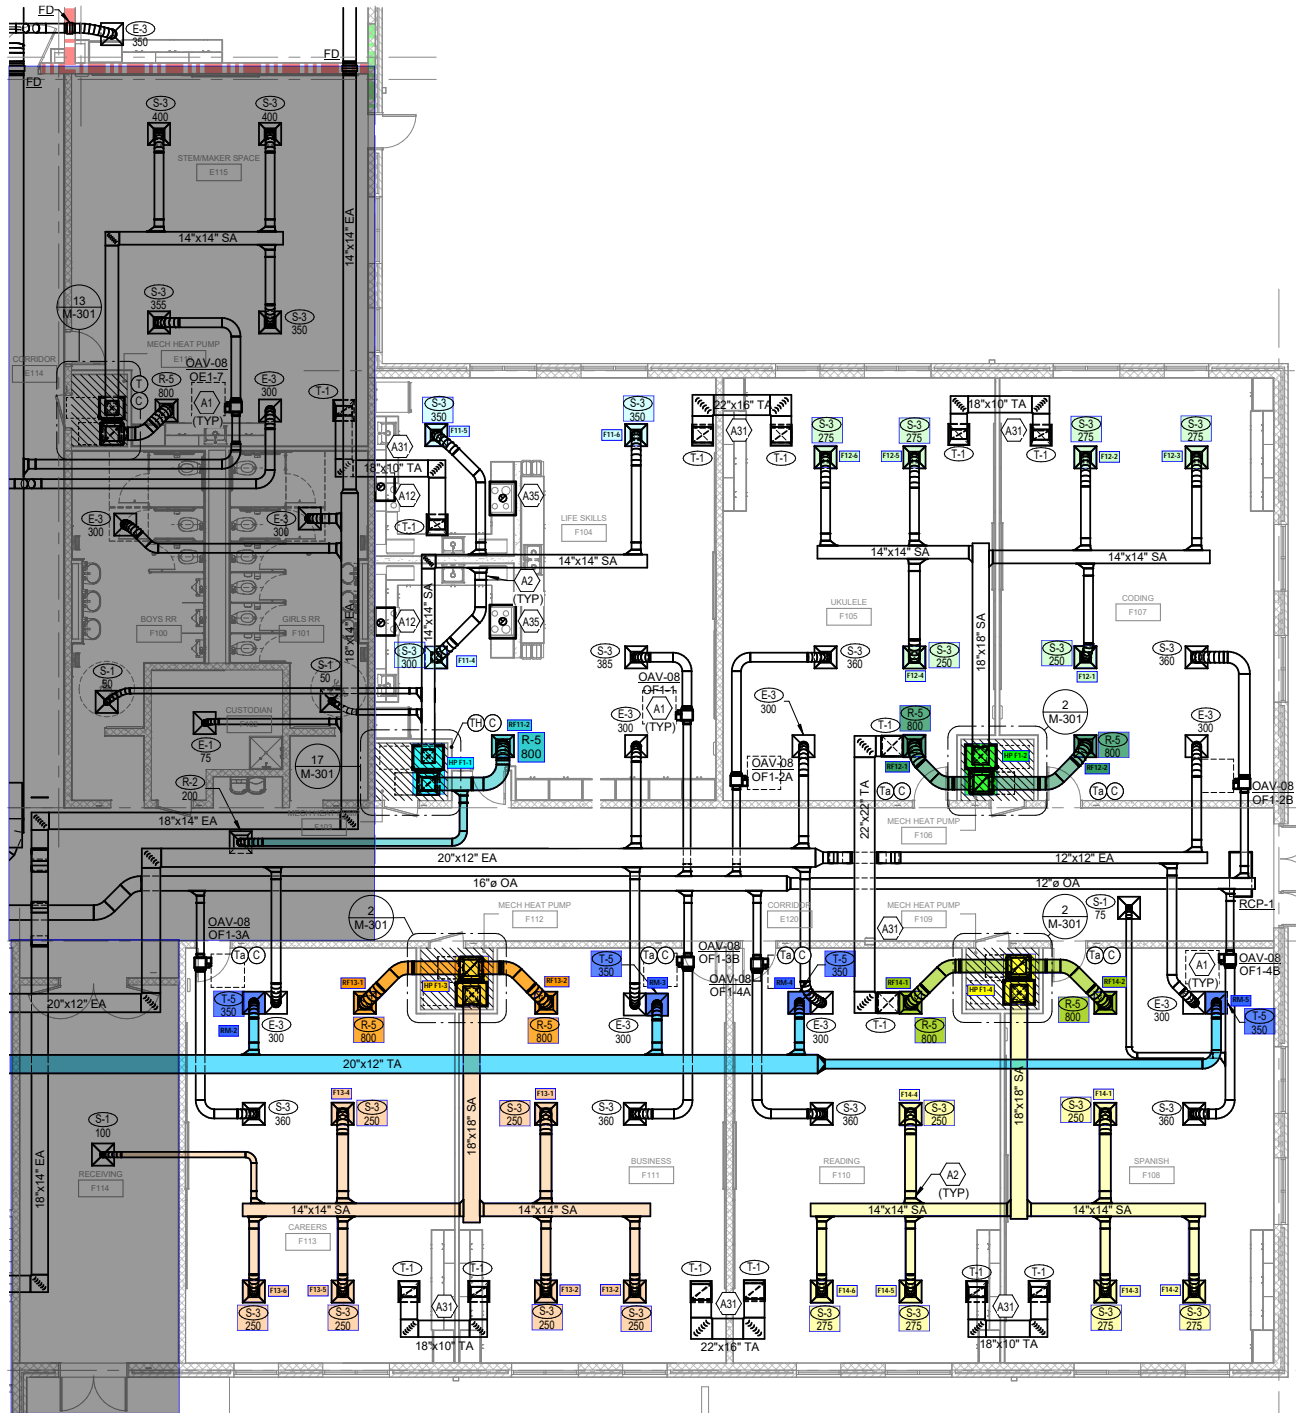



① PARTIAL FIRST FLOOR PLAN - AIR DISTRIBUTION - AREA F

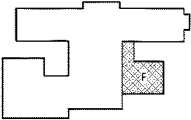

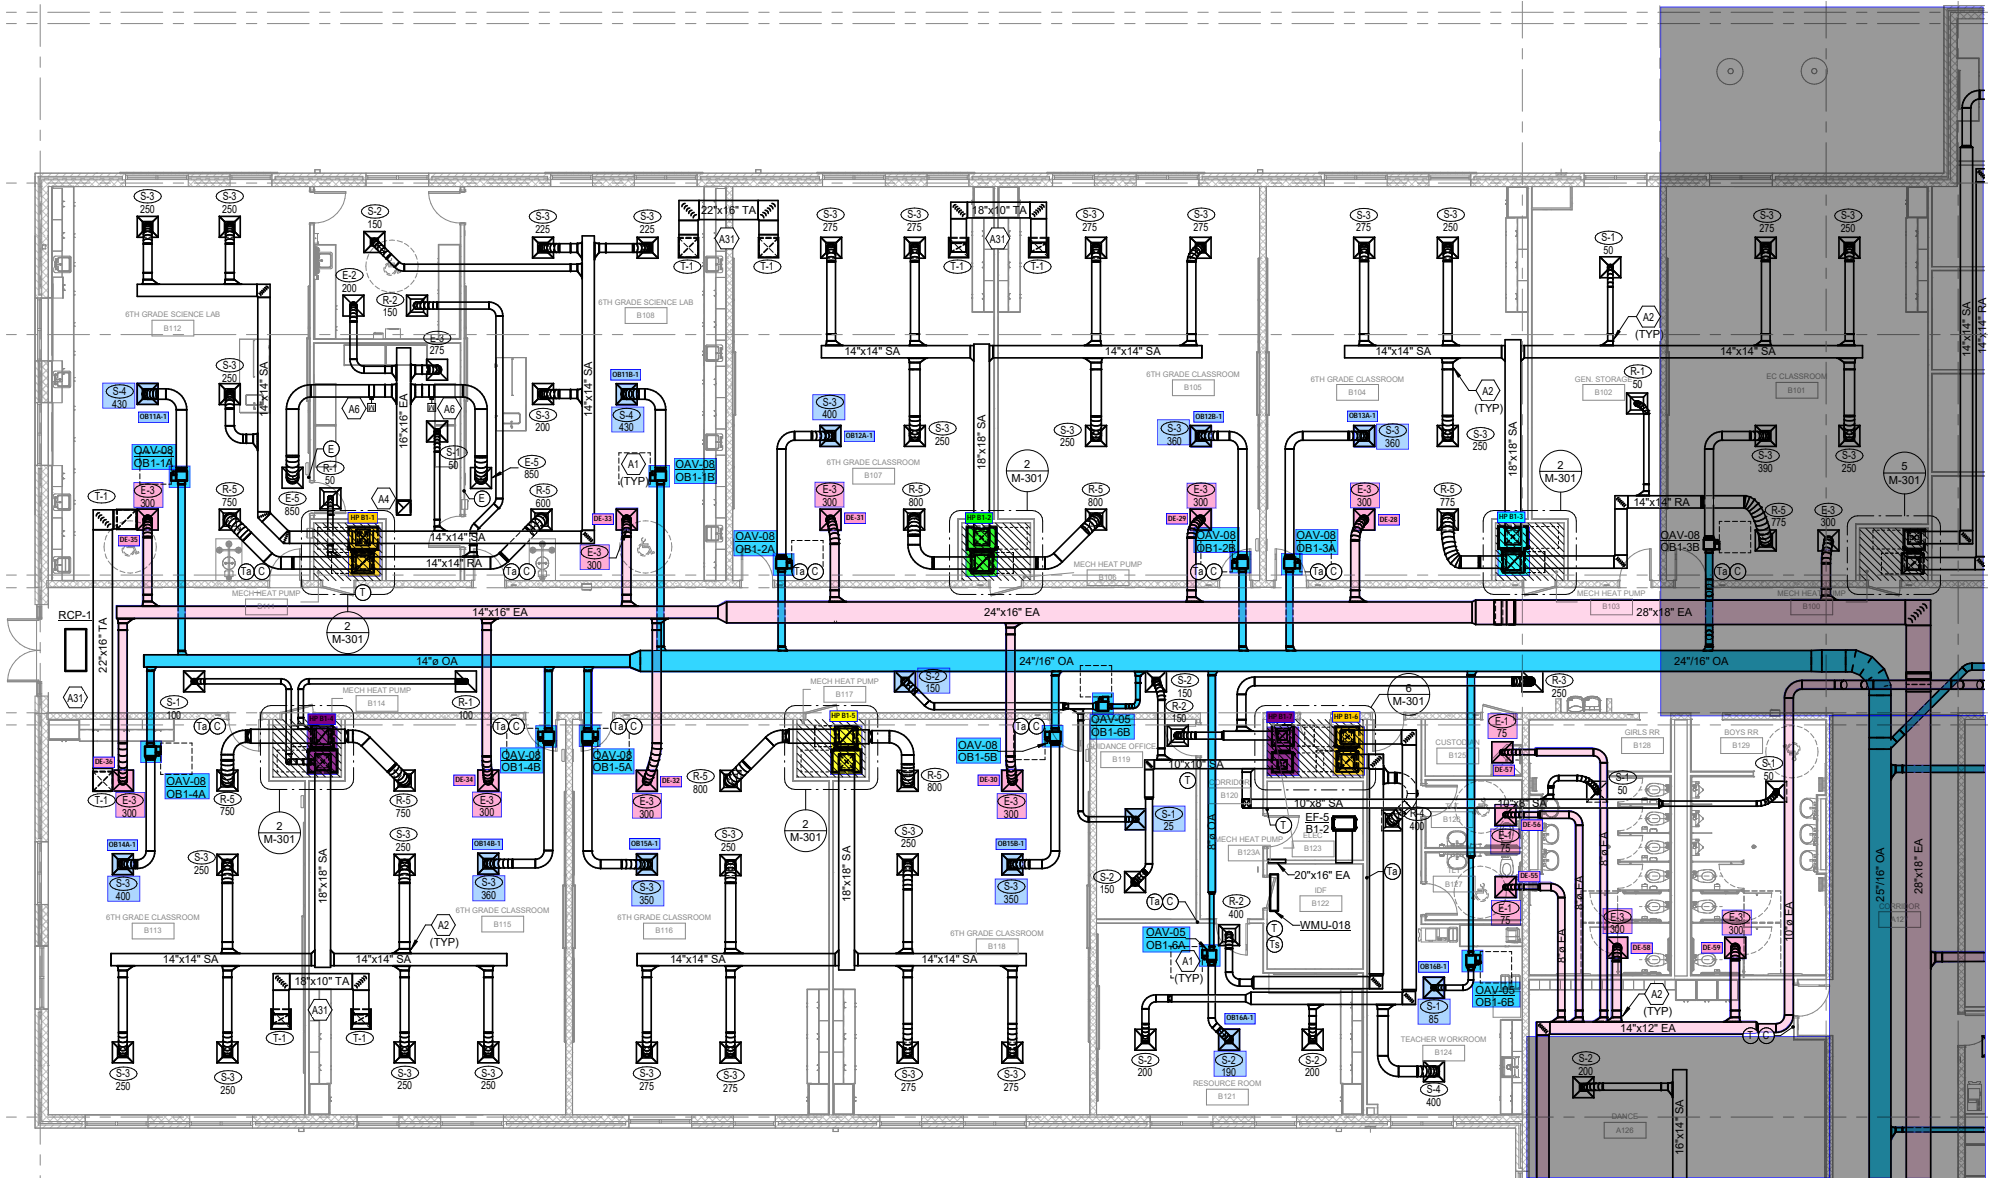



1 PARTIAL FIRST FLOOR PLAN - AIR DISTRIBUTION - AREA B

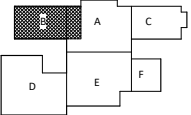

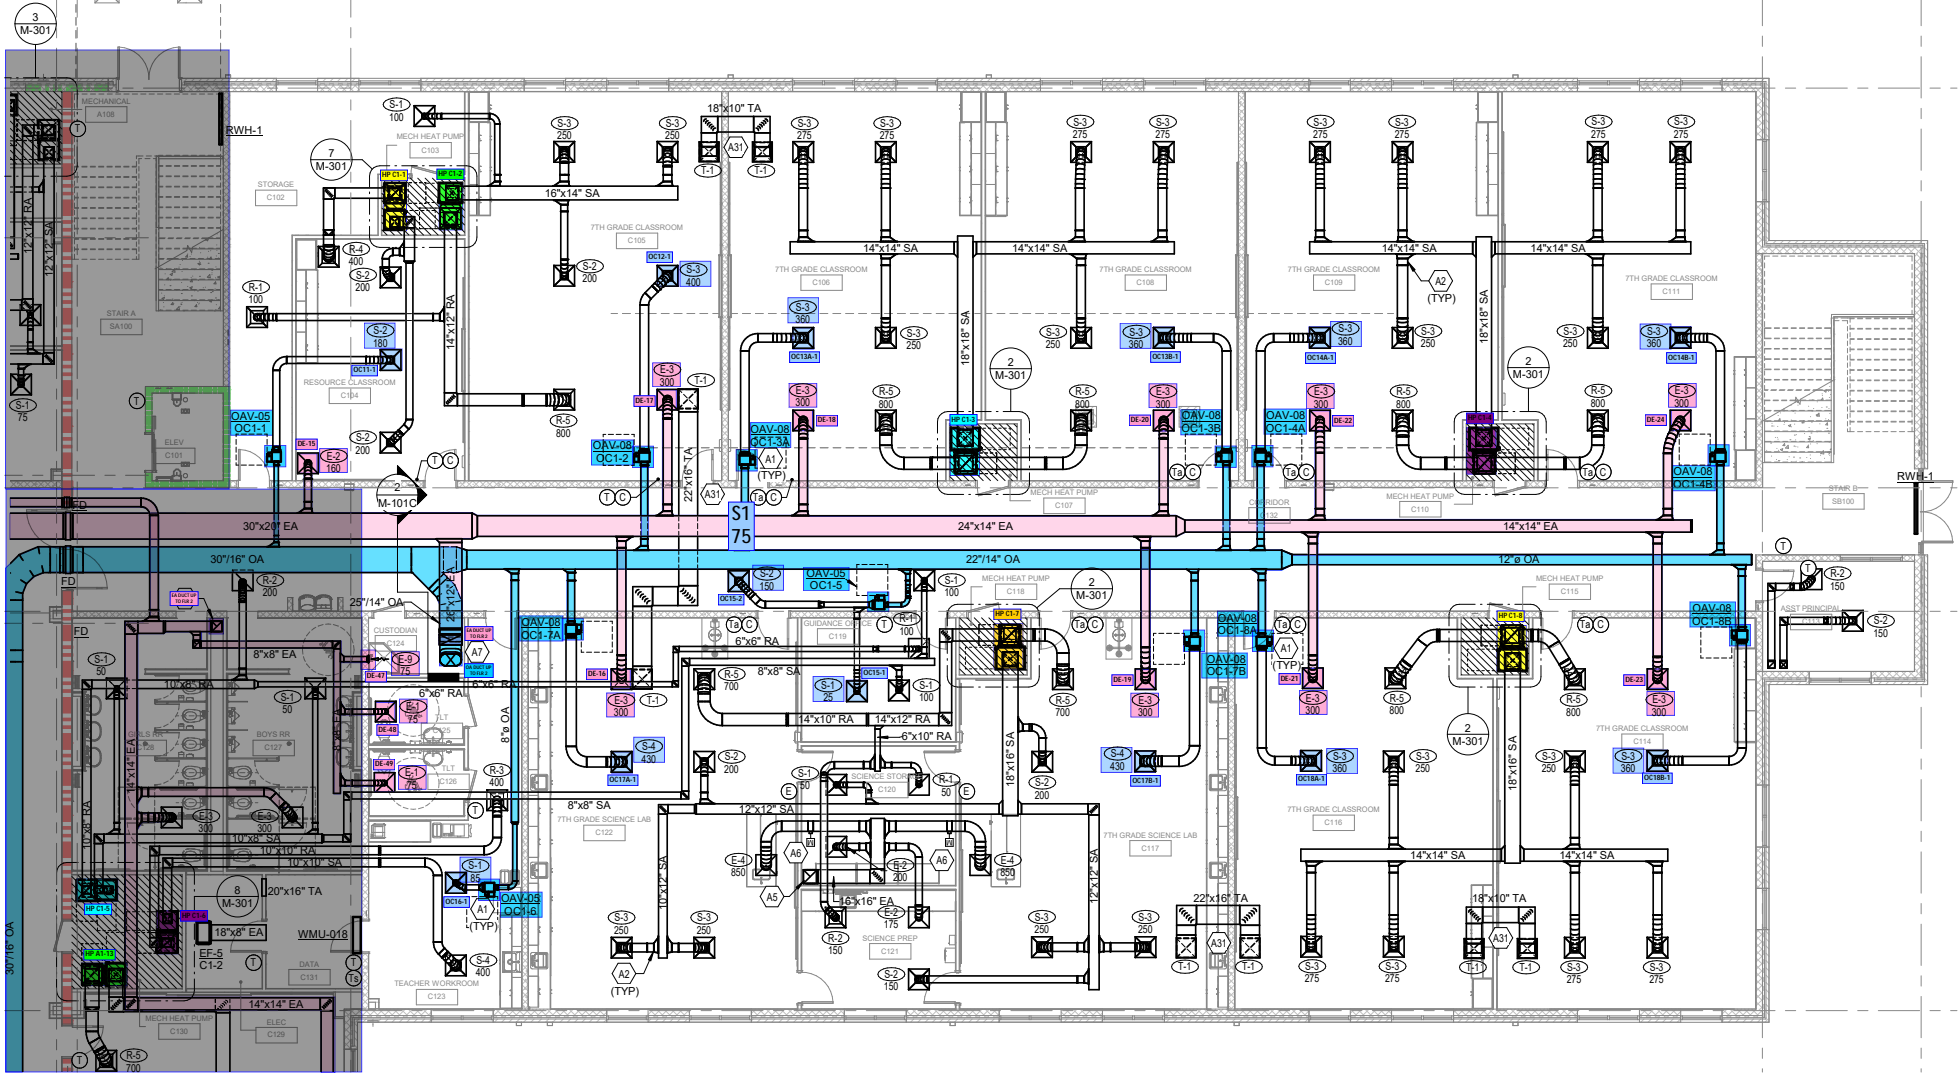



1 PARTIAL FIRST FLOOR PLAN - AIR DISTRIBUTION - AREA C

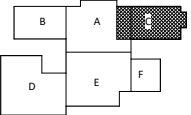

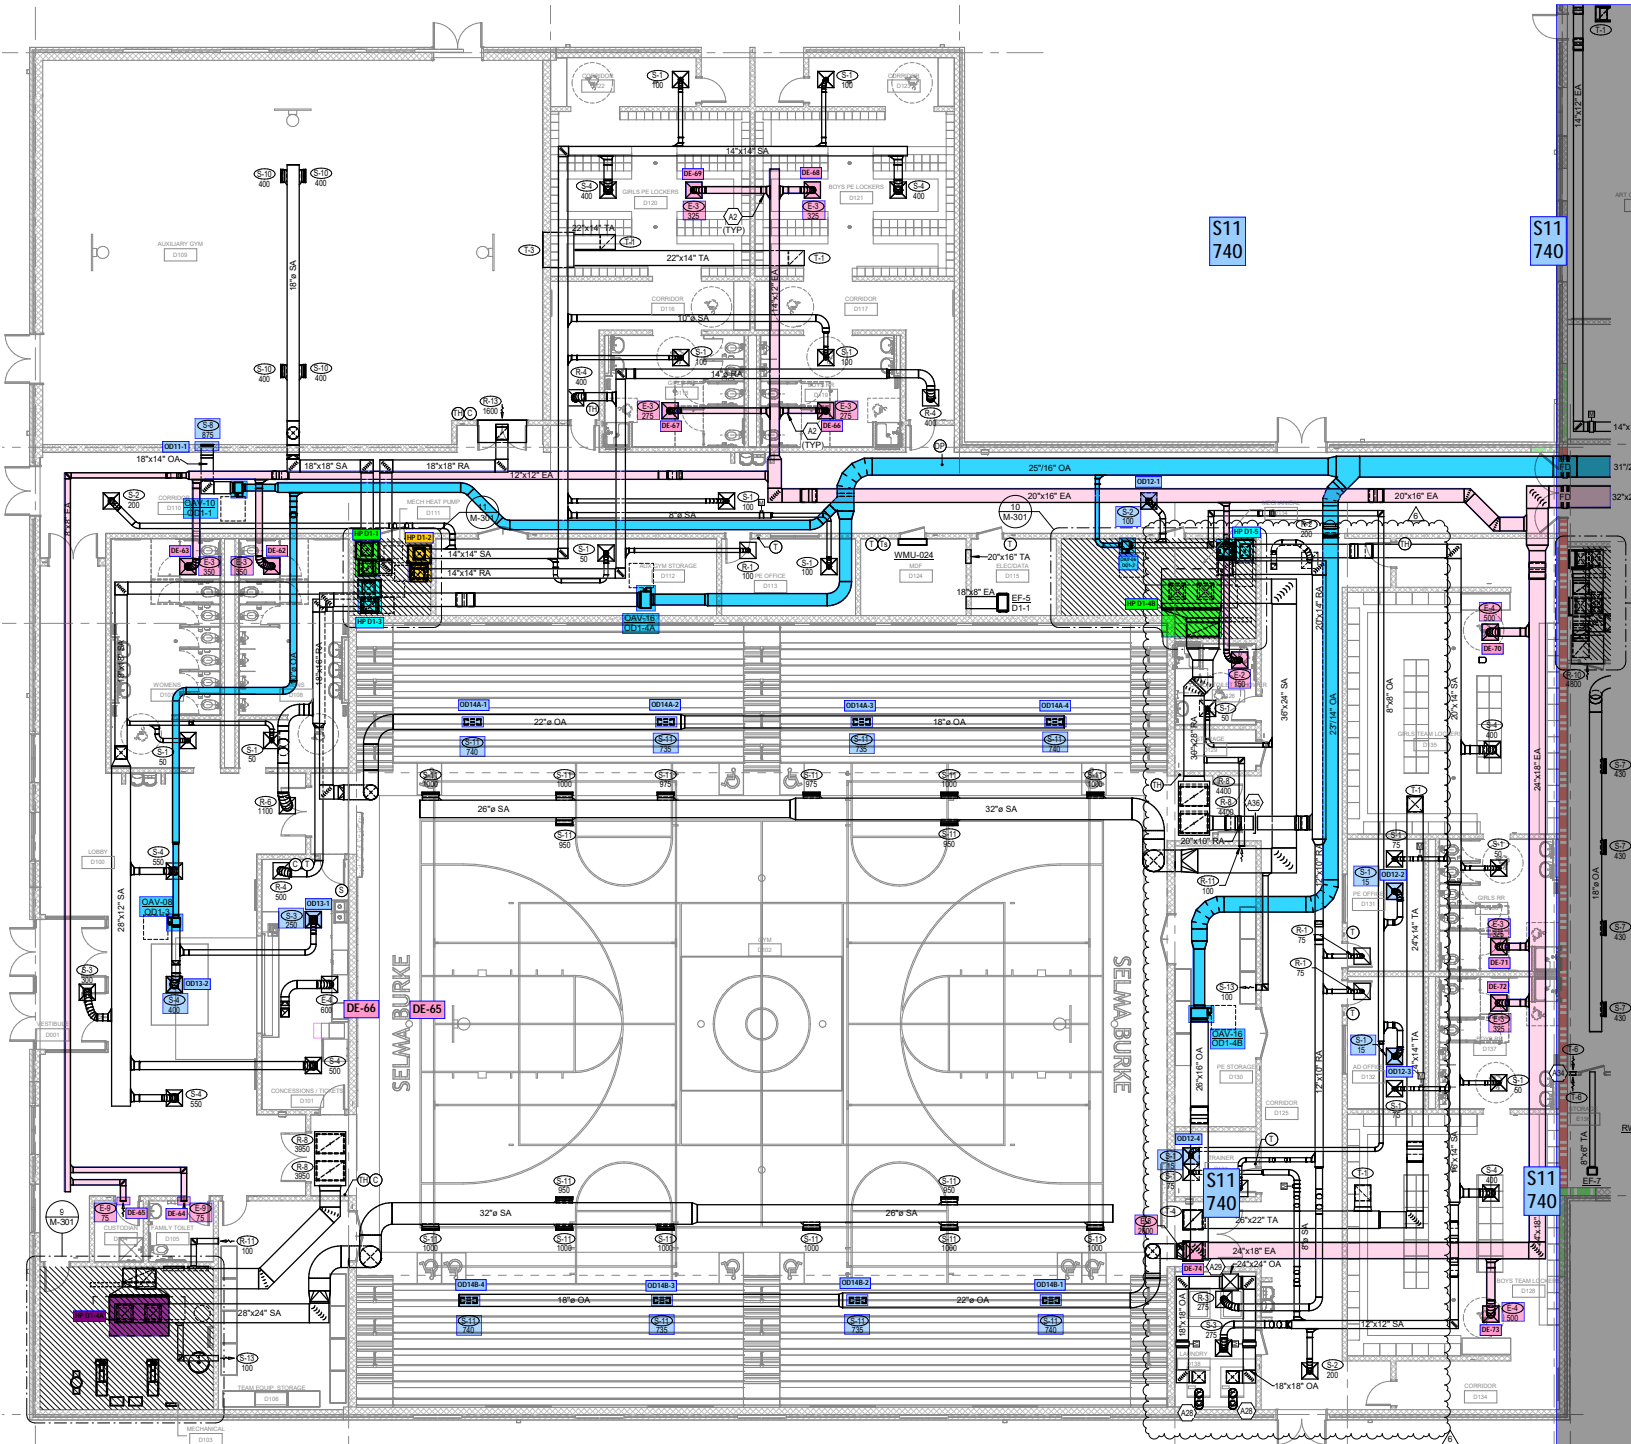



1 PARTIAL FIRST FLOOR PLAN - AIR DISTRIBUTION - AREA D

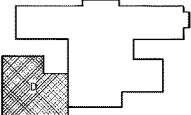

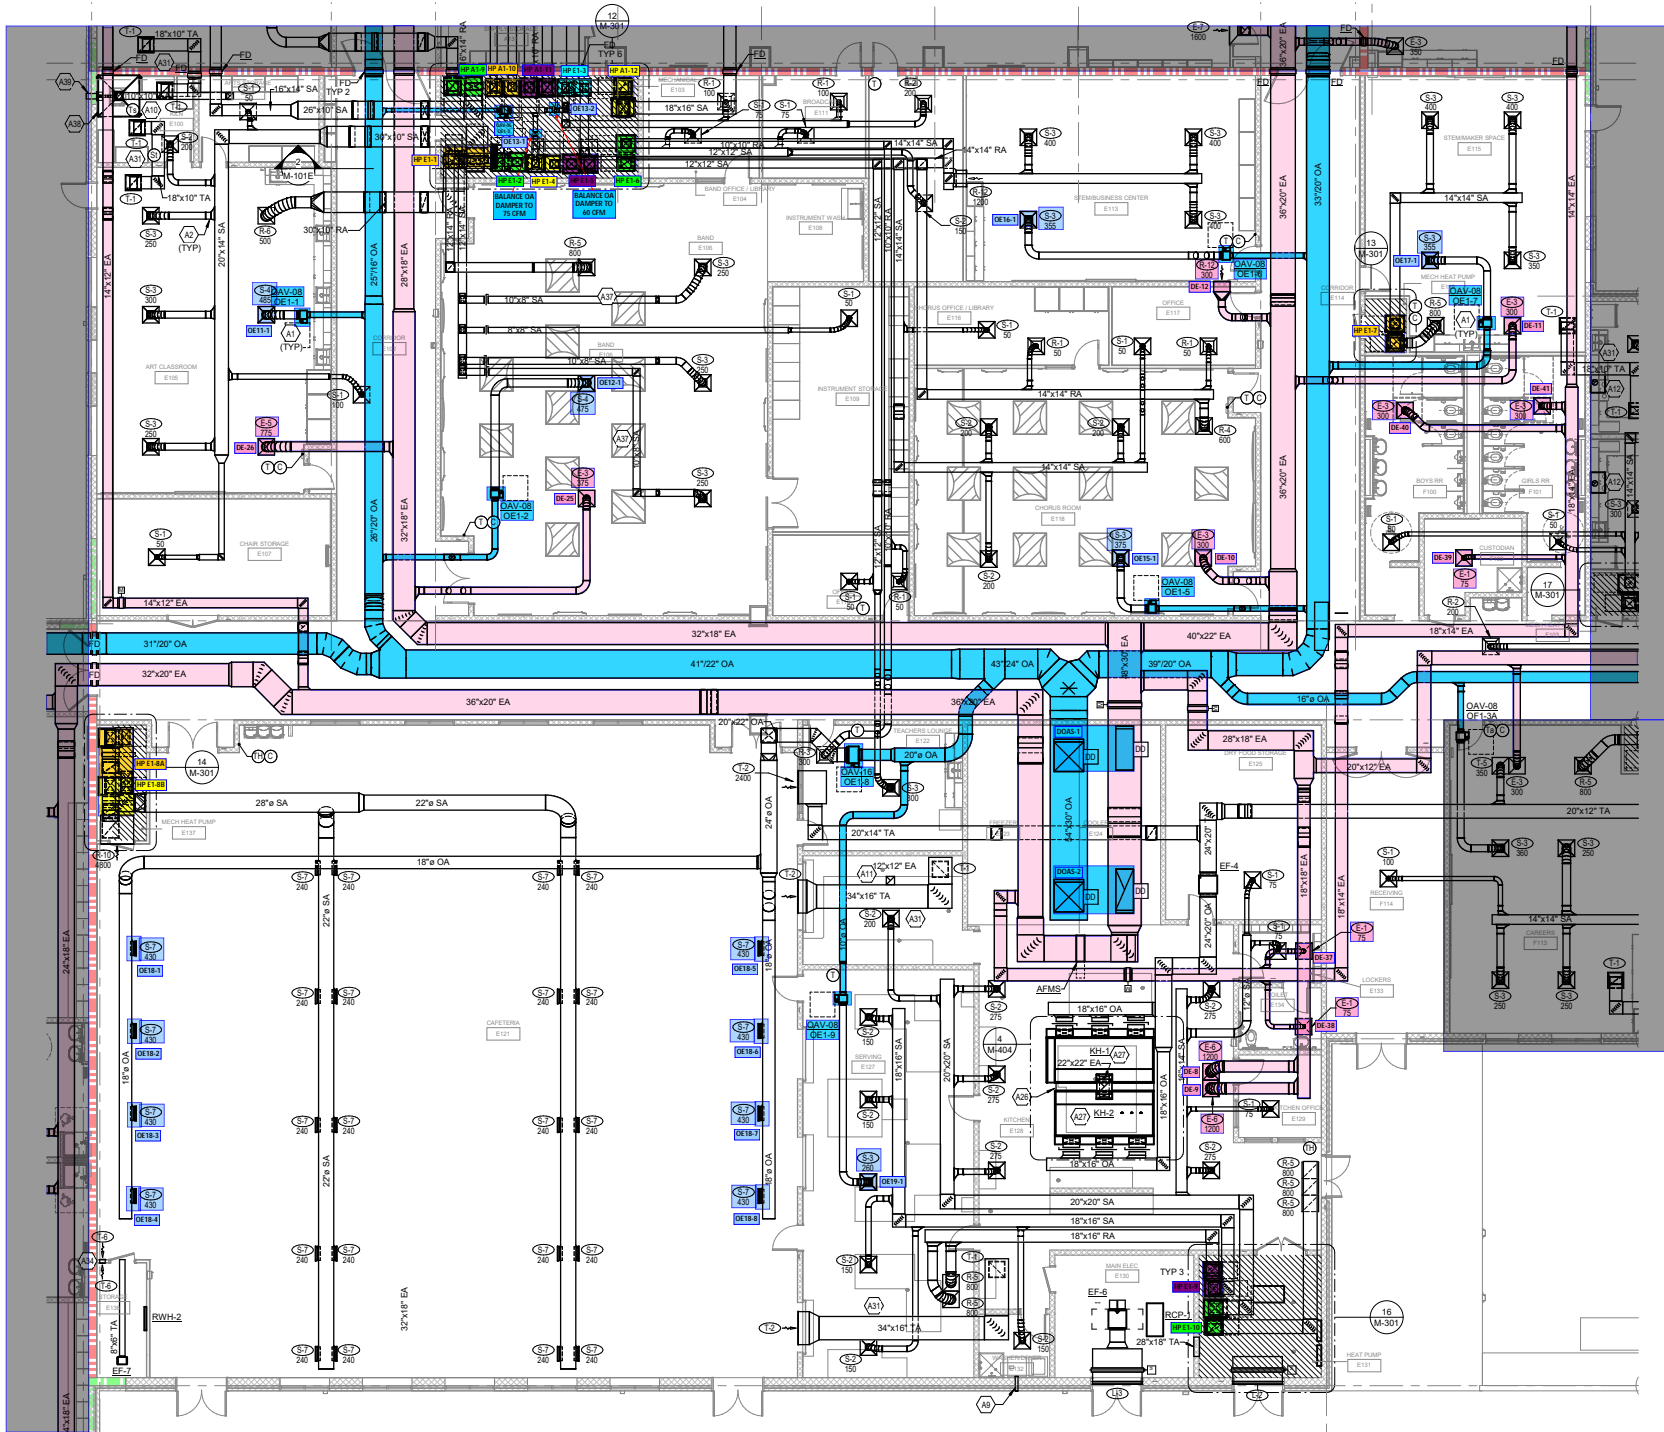



1 PARTIAL FIRST FLOOR PLAN - AIR DISTRIBUTION - AREA E

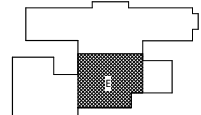

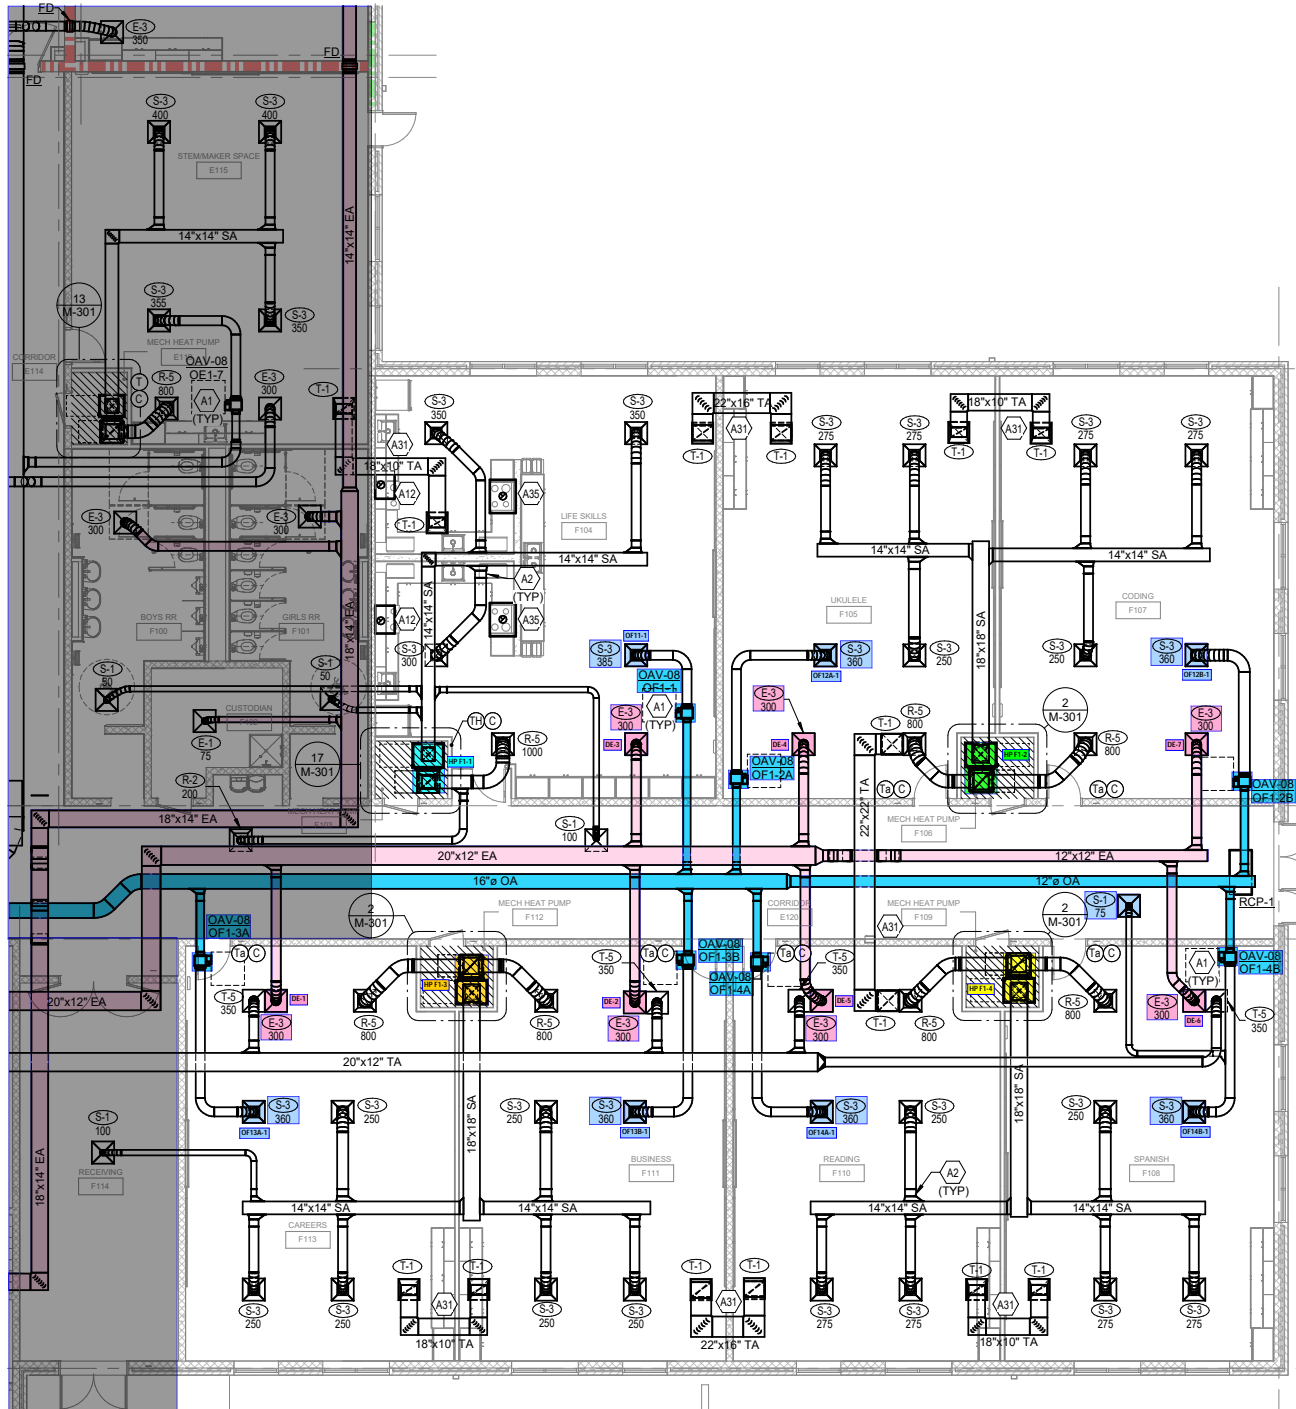


① PARTIAL FIRST FLOOR PLAN - AIR DISTRIBUTION - AREA F

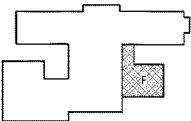


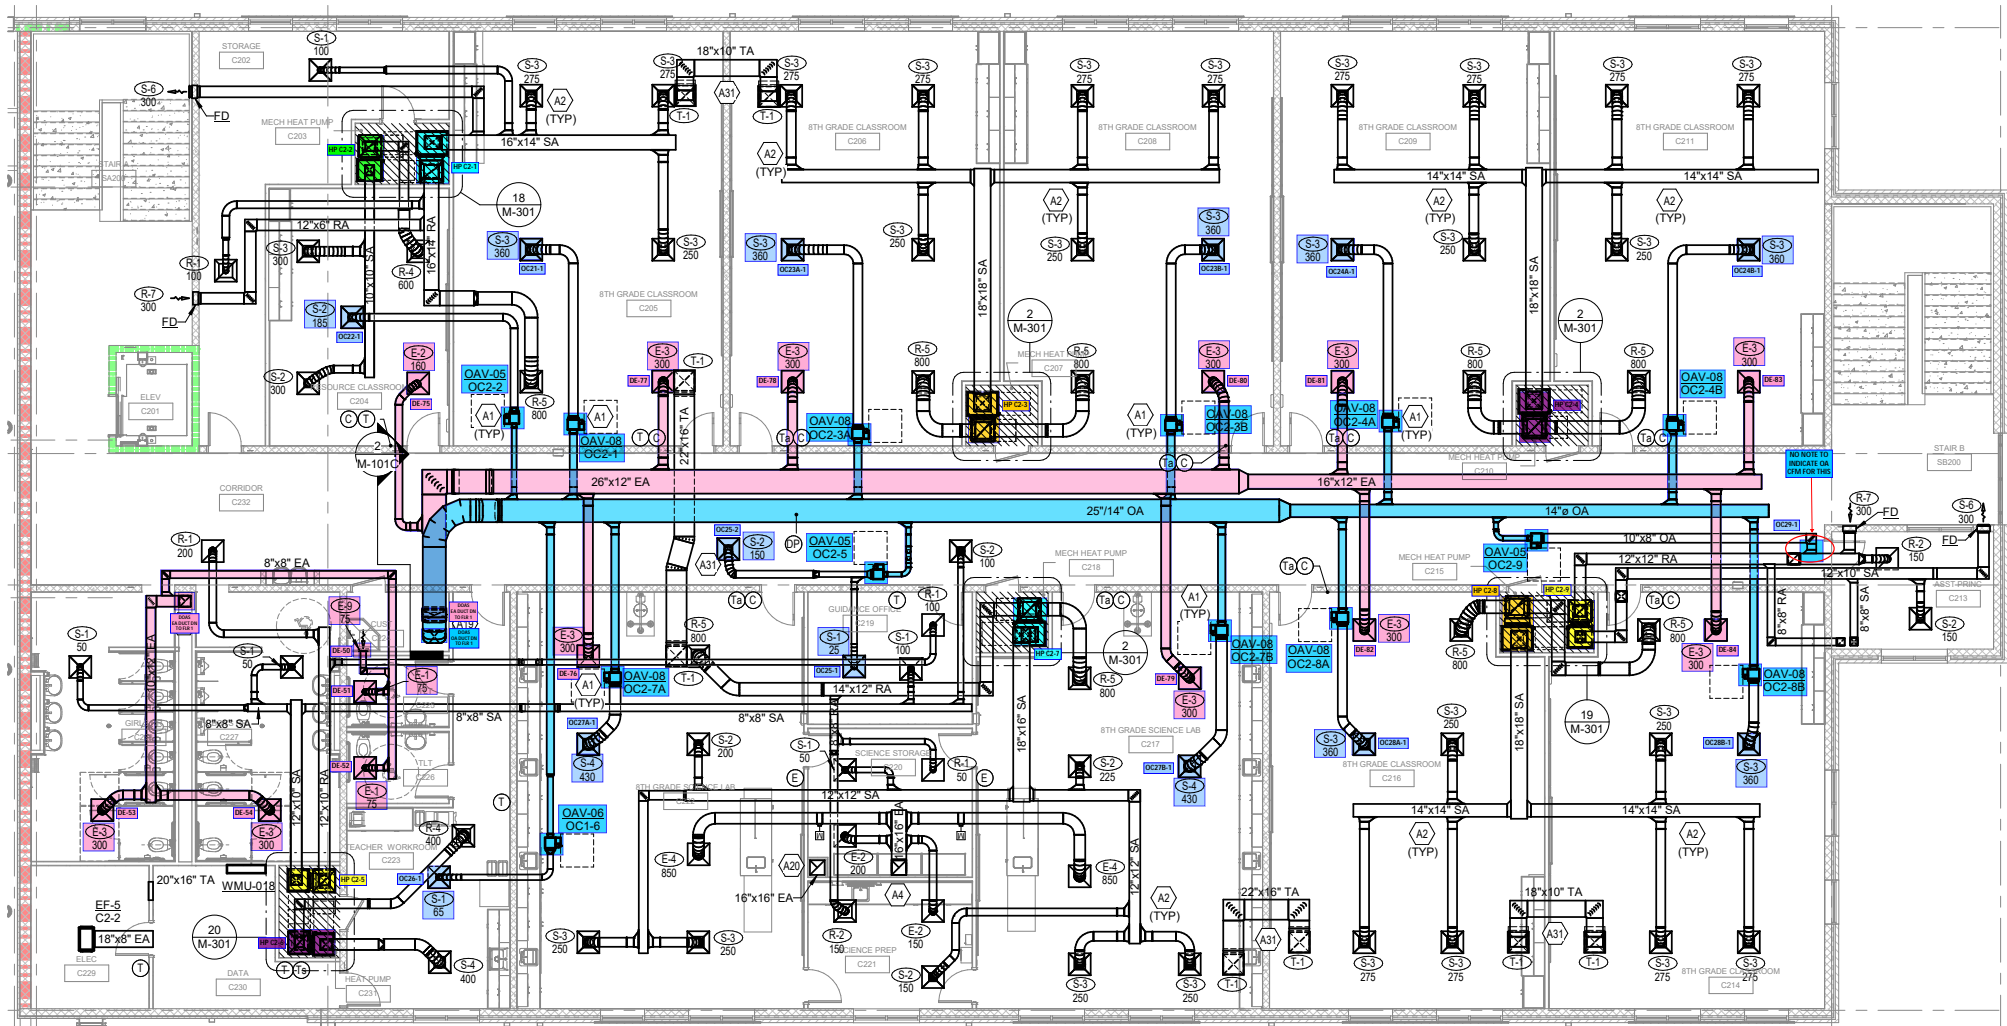


① SECOND FLOOR PLAN - AIR DISTRIBUTION - AREA C
 1/8" = 1'-0"

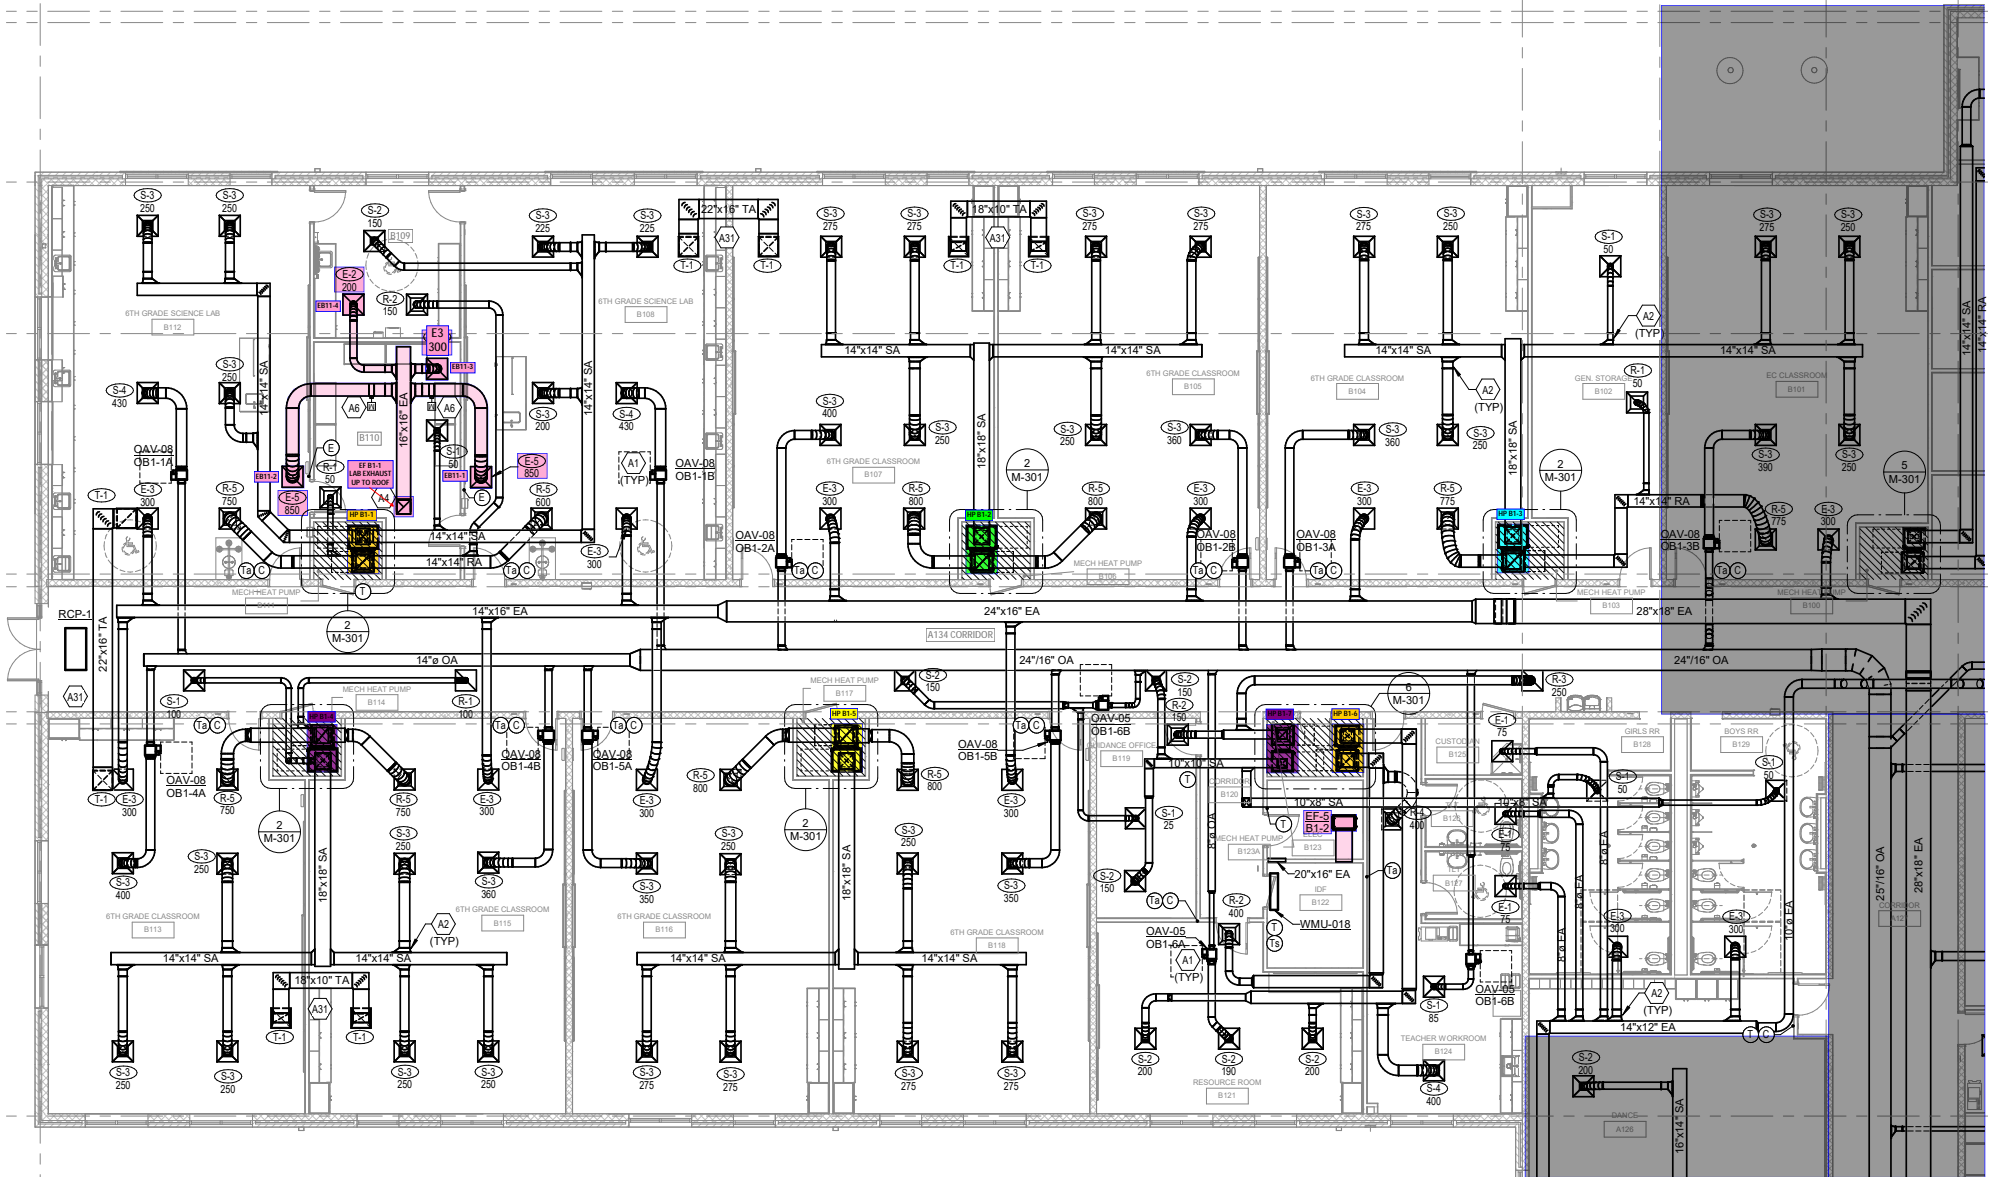


1 PARTIAL FIRST FLOOR PLAN - AIR DISTRIBUTION - AREA B

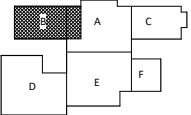


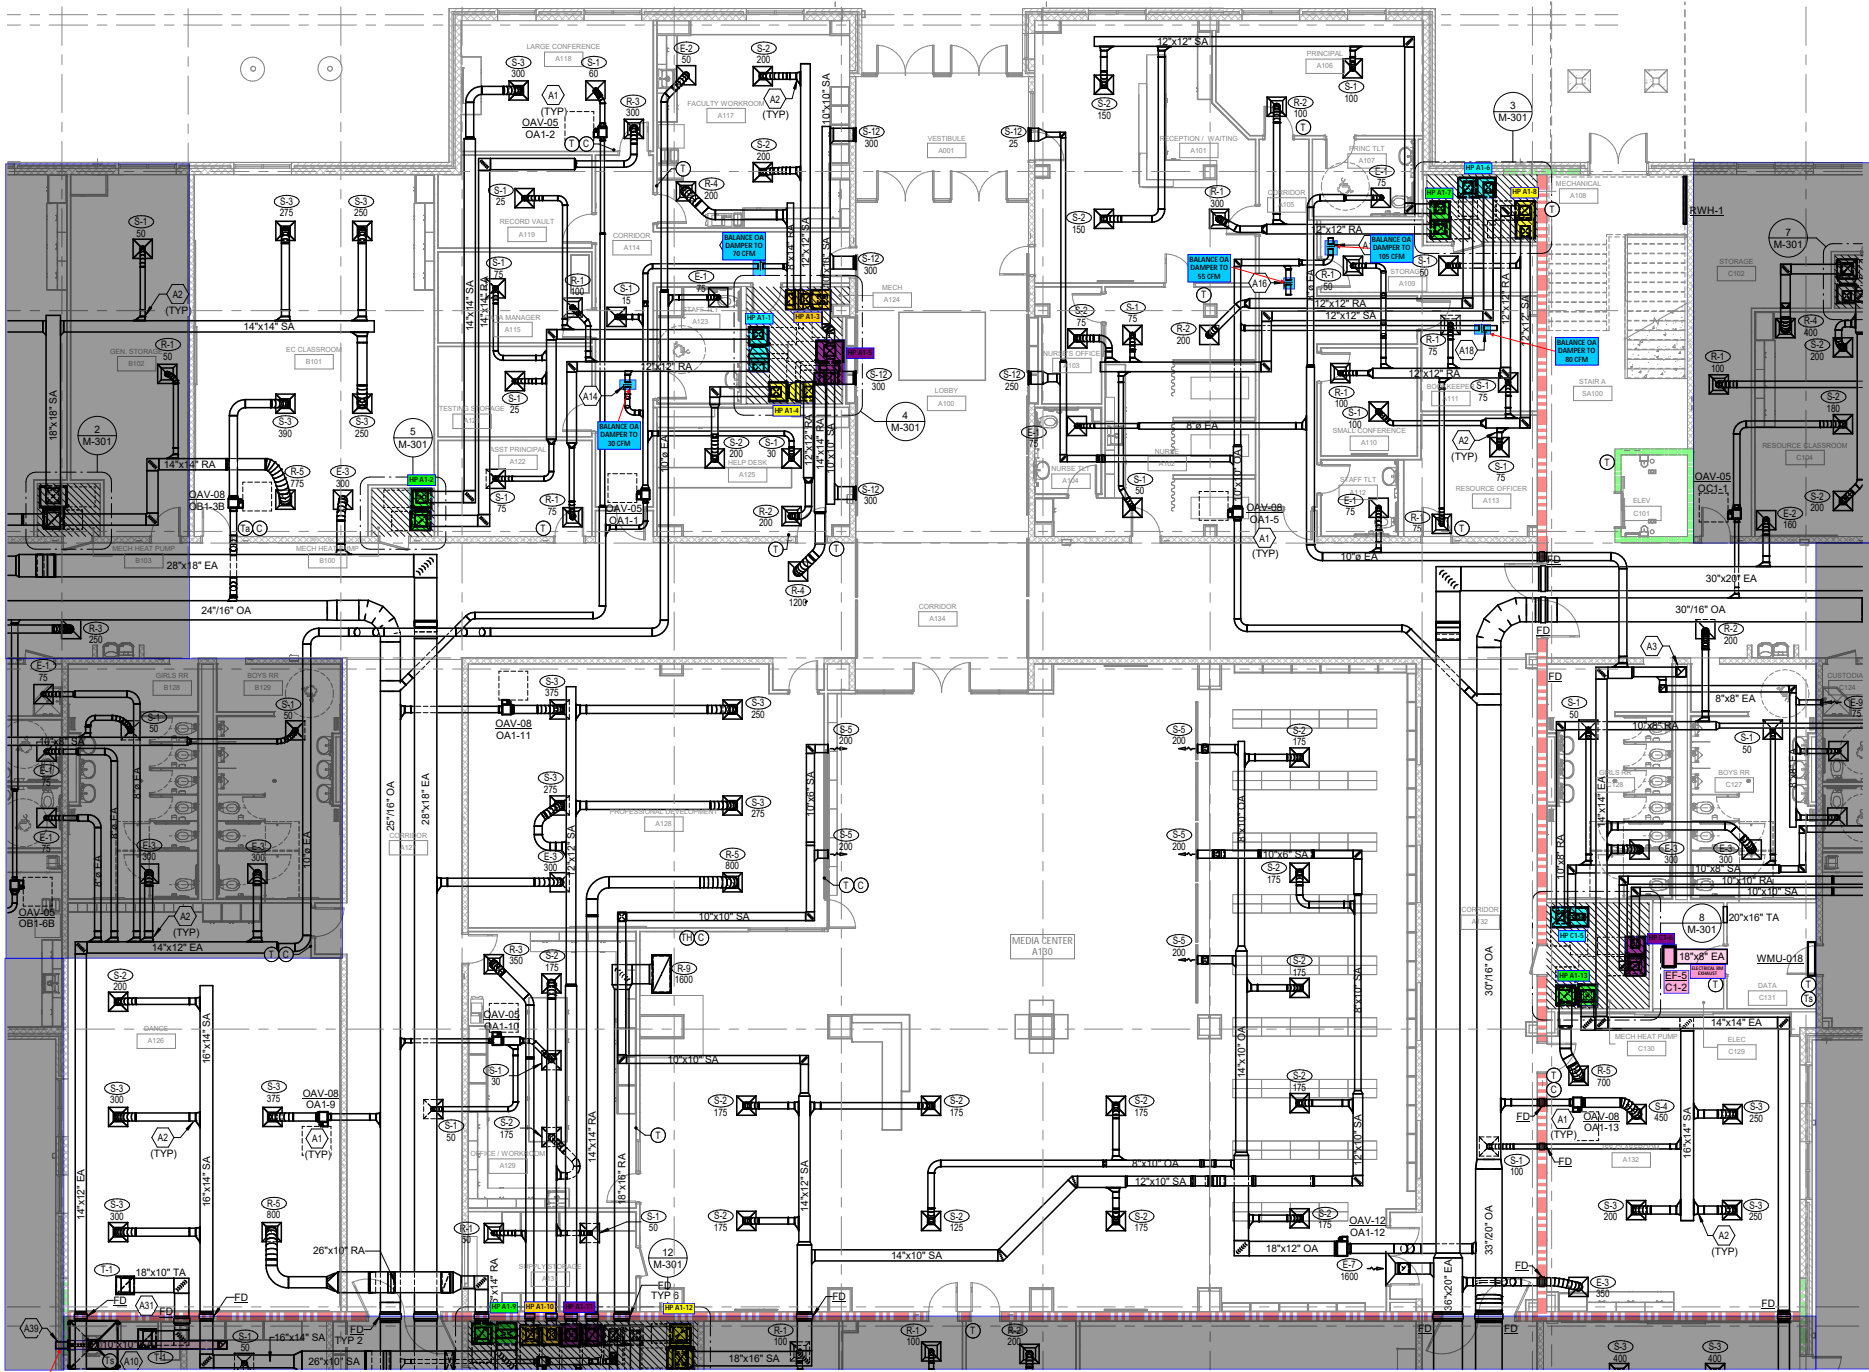


DOWN DRAFT VENT


1 PARTIAL FIRST FLOOR PLAN - AIR DISTRIBUTION - AREA A

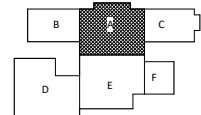

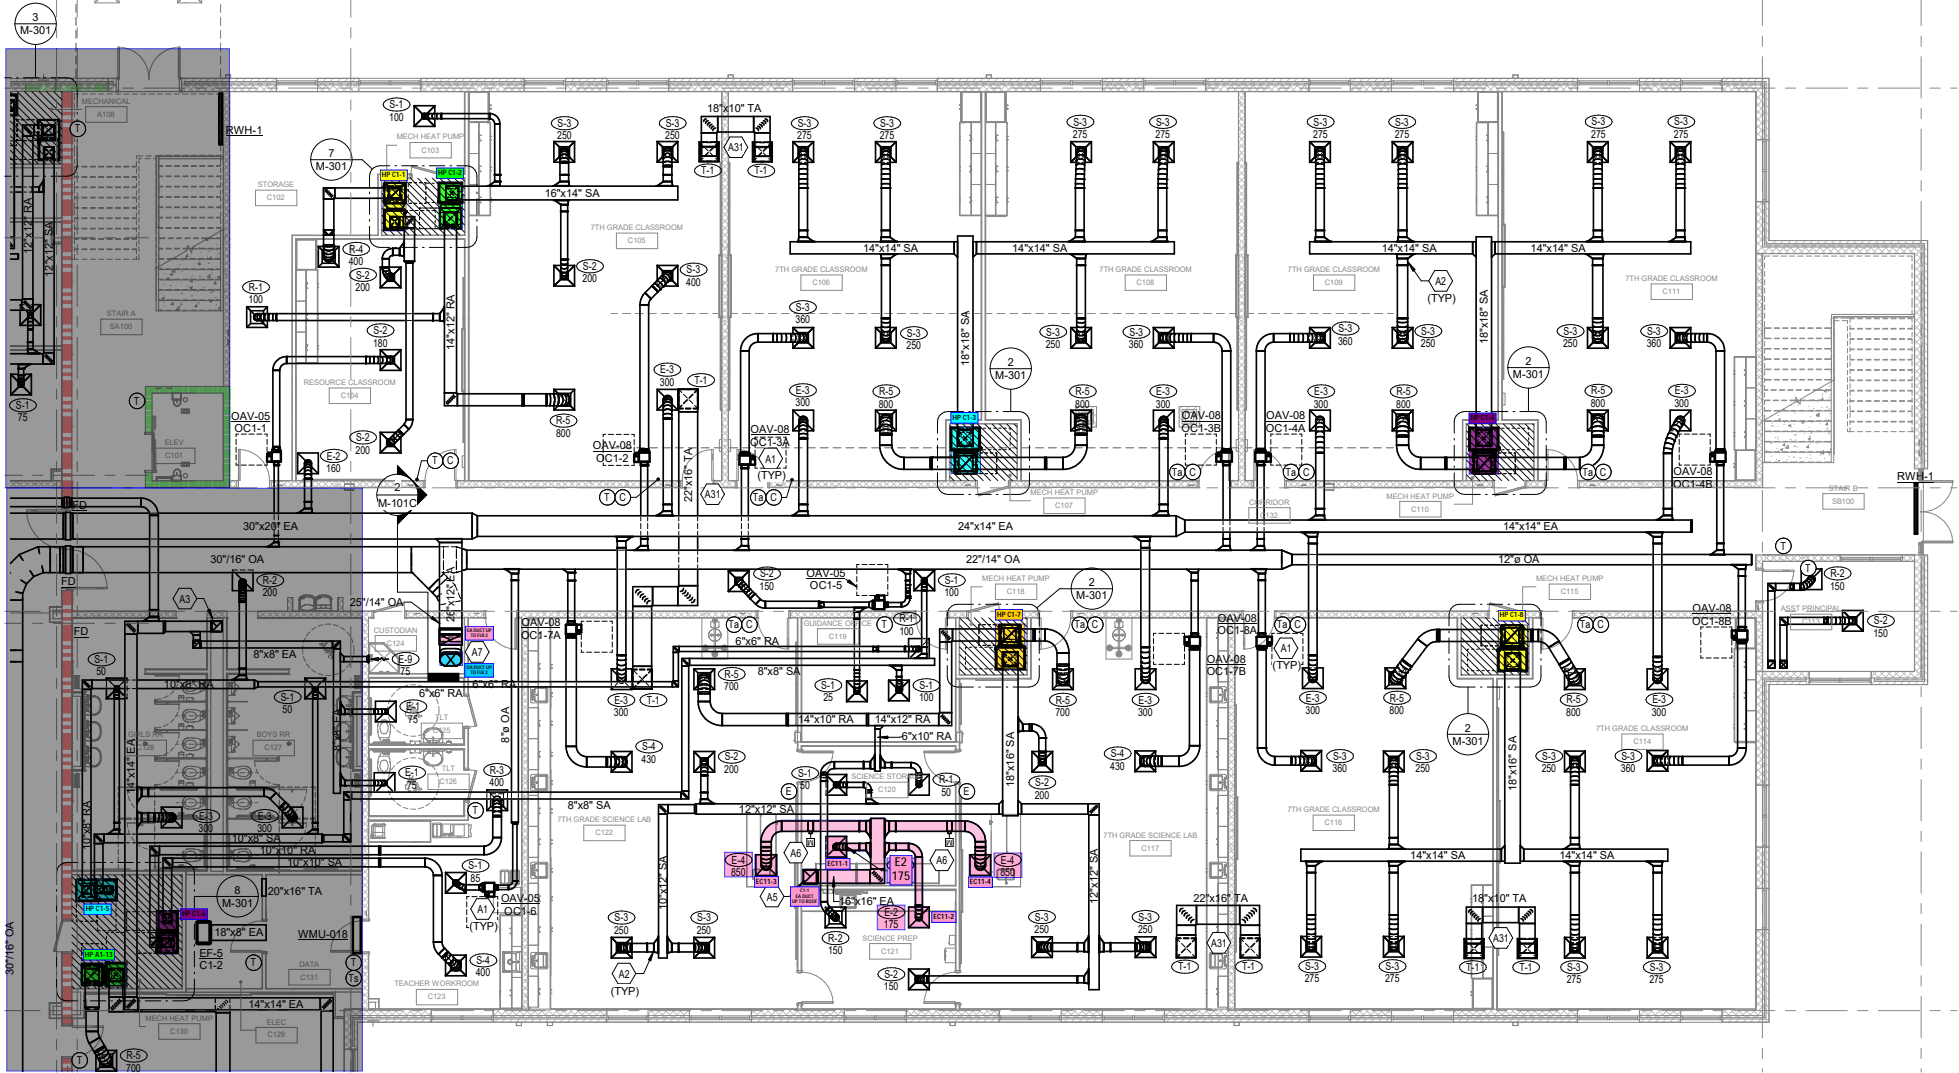



1 PARTIAL FIRST FLOOR PLAN - AIR DISTRIBUTION - AREA C

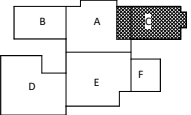

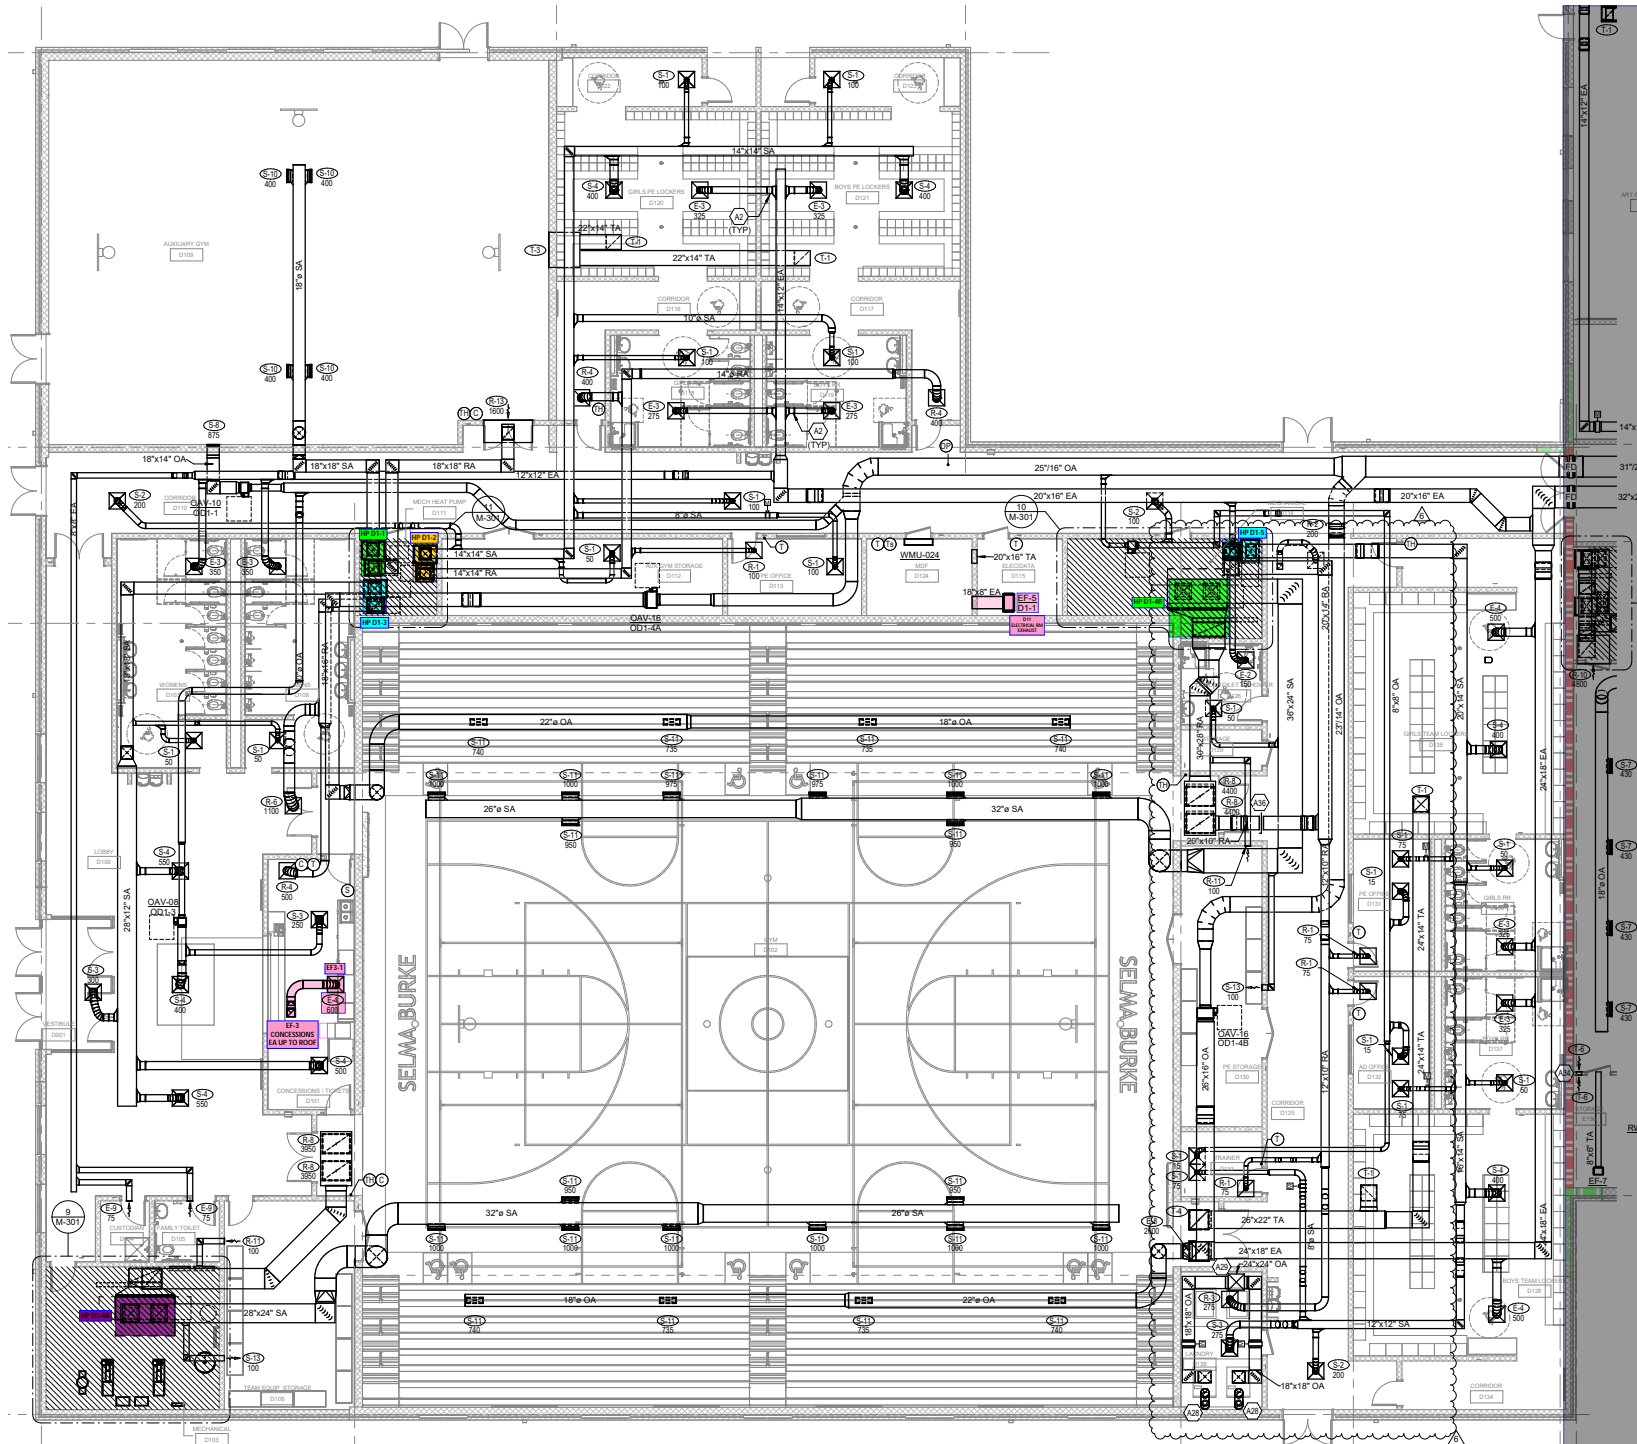

1 PARTIAL FIRST FLOOR PLAN - AIR DISTRIBUTION - AREA D

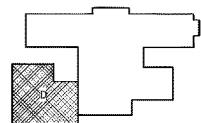

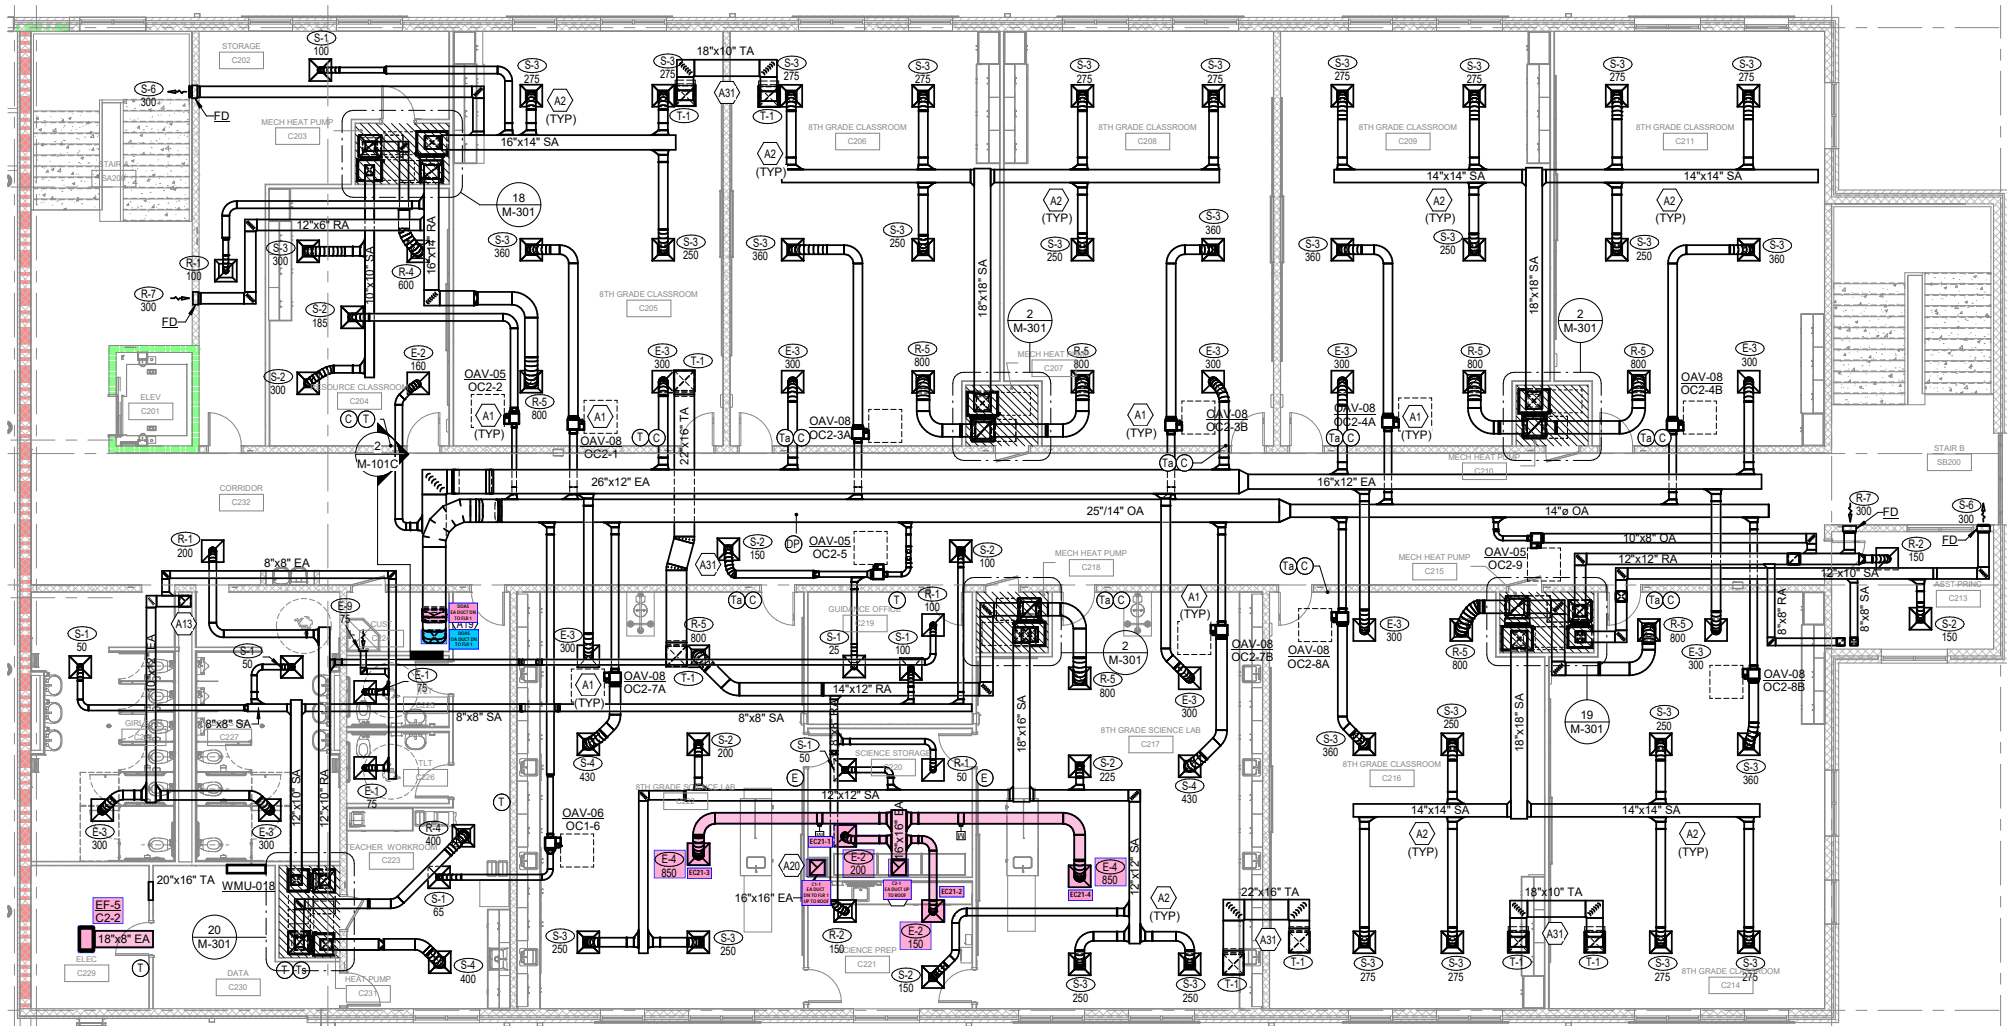

1 SECOND FLOOR PLAN - AIR DISTRIBUTION - AREA C
 1/8" = 1'-0"