


4. DIFFUSERS AND RETURN GRILLES IN BLACK ACT TO BE BLACK, ALL OTHERS TO BE WHITE.

WARNING:
THESE ARE PROTOTYPE PLANS AND MAY NOT BE VALID FOR CONDITIONS AND CODES APPLICABLE IN YOUR AREA. IT IS THE RESPONSIBILITY OF THE PROJECT ARCHITECT AND THEIR CONSULTANT TO VERIFY THE HEATING, VENTILATING, AND AIR CONDITIONING REQUIREMENTS FOR EACH PROJECT. DESIGN MUST BE ADJUSTED TO MEET LOCAL CONDITIONS AND CODES. CULVER FRANCHISING SYSTEM, LLC ASSUMES NO RESPONSIBILITY OR LIABILITY FOR THE CORRECTNESS OF THESE PLANS OR THEIR APPLICABILITY TO ANY PARTICULAR PROJECT OR SITE.

OPTIONAL EQUIPMENT
VERIFY W/ OWNER

STACK THERMOSTATS VERTICAL
COORDINATE LOCATION W/
P.O.S SYSTEM COMPONENTS

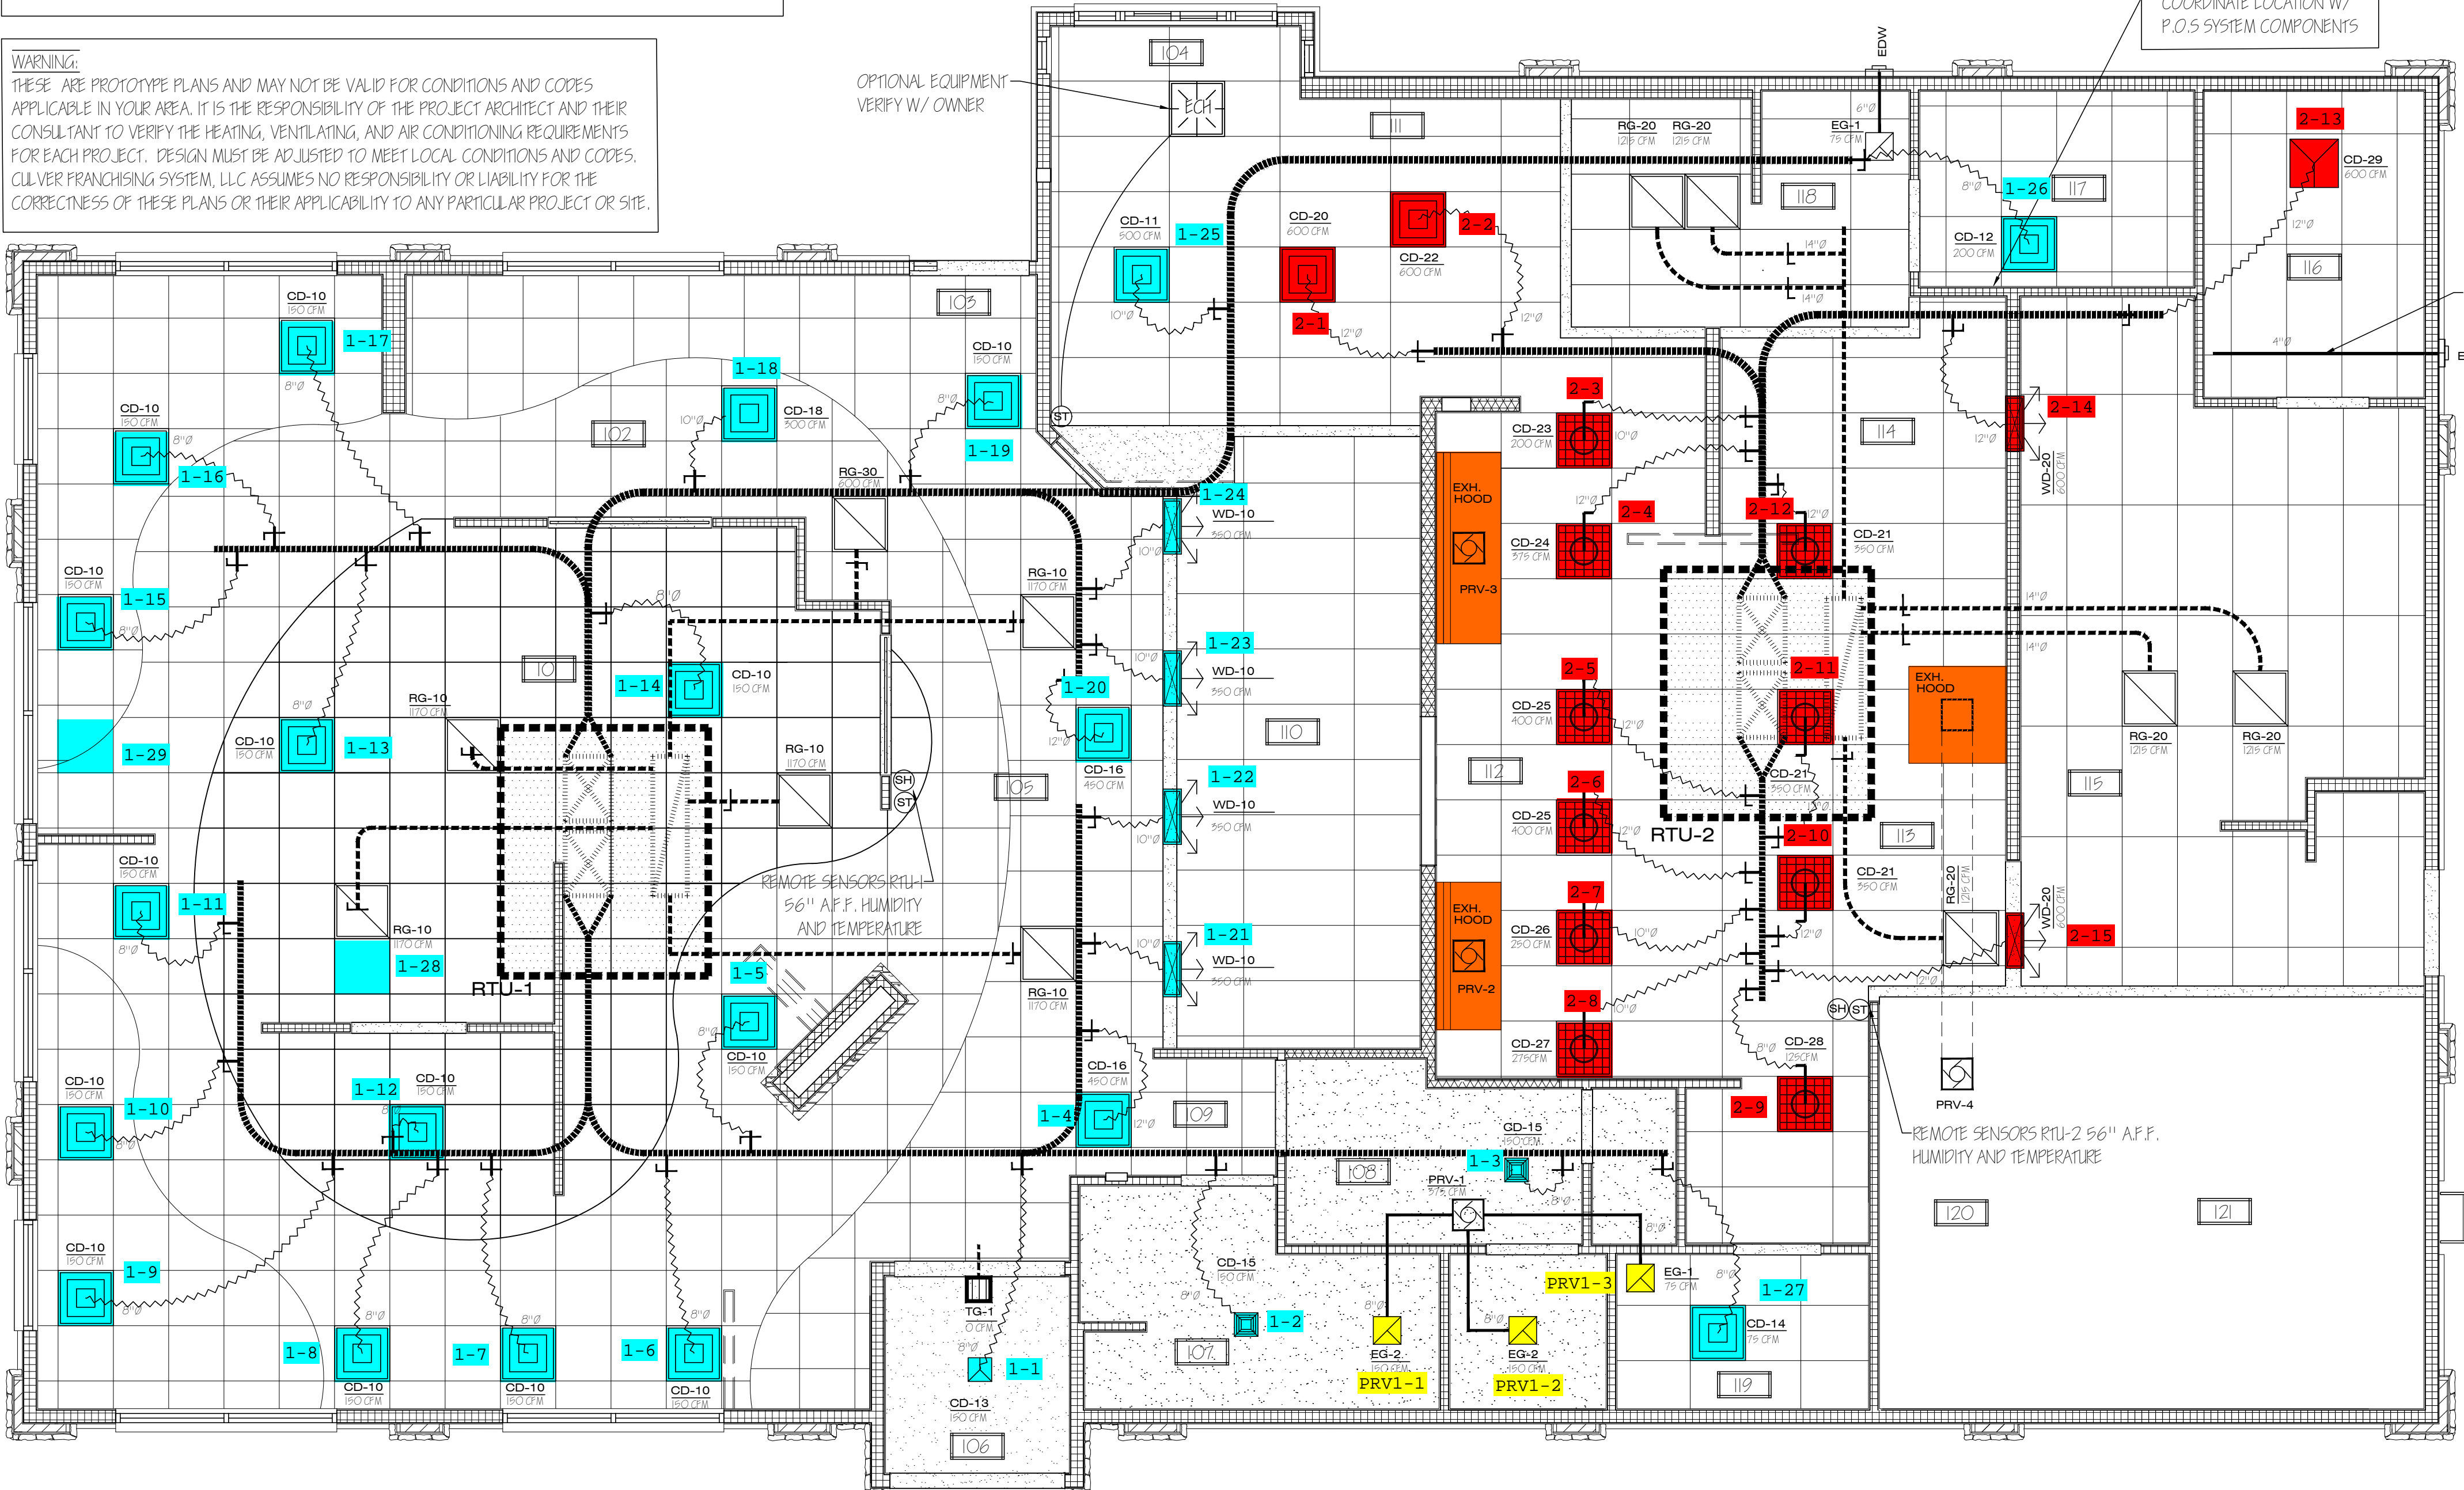

REMOTE SENSORS RTU-1
56" A.F.F. HUMIDITY
AND TEMPERATURE

REMOTE SENSORS RTU-2
56" A.F.F. HUMIDITY
AND TEMPERATURE

A/E TEAM TO
VERIFY VENTING REQUIREMENTS

EDW