


IONS AND AS

TEXTURAL AND  
HIPOTLE ON

- 0. TYPICAL.
- 1. TE KEY OPERATED  
TYPICAL.
- 2. SEE ELECTRICAL  
ICKERS ON FACE OF  
IE REME HALO

F ROOM AT

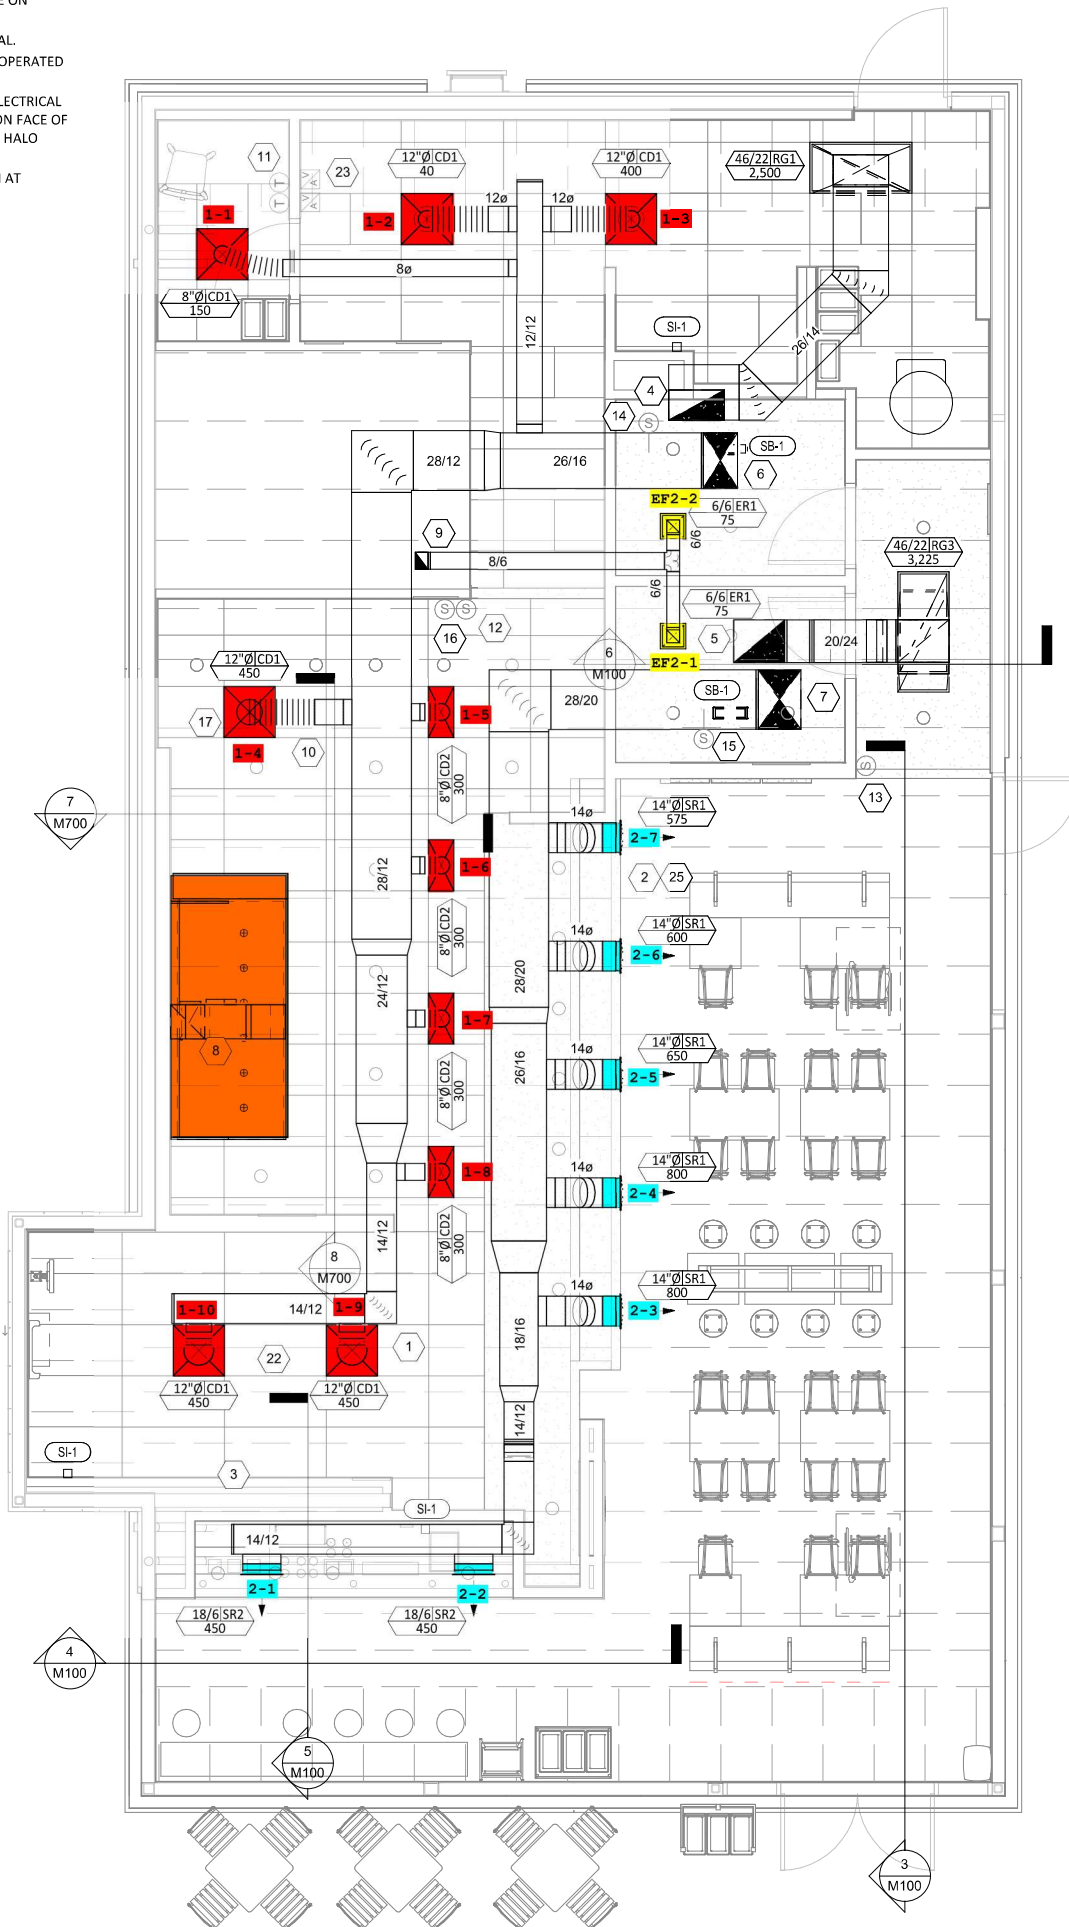

### HVAC FLOOR PLAN

1/4" = 1'-0"