



DUCTWORK #1 FRONT VIEW
DUCT RUN

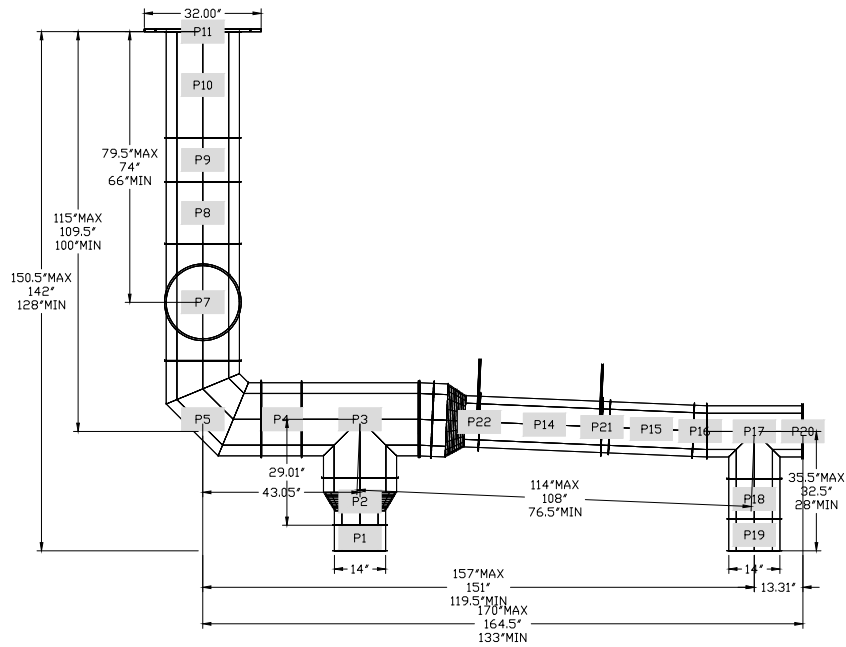

DUCTWORK #1 SE VIEW
DUCT RUN

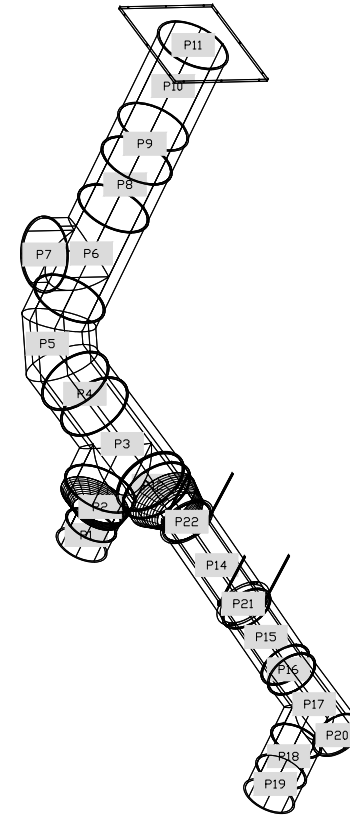

REVISIONS	
NO.	DESCRIPTION



Genki Ramen Duct Run (Dakley, OH)
CINCINNATI, OH, 45209

DATE: 12/15/2021
DWG.#: 5217814
DRAWN BY:
SCALE: 3/4" = 1'-0"
MASTER DRAWING

SHEET NO.
1