


MECHANICAL PLAN

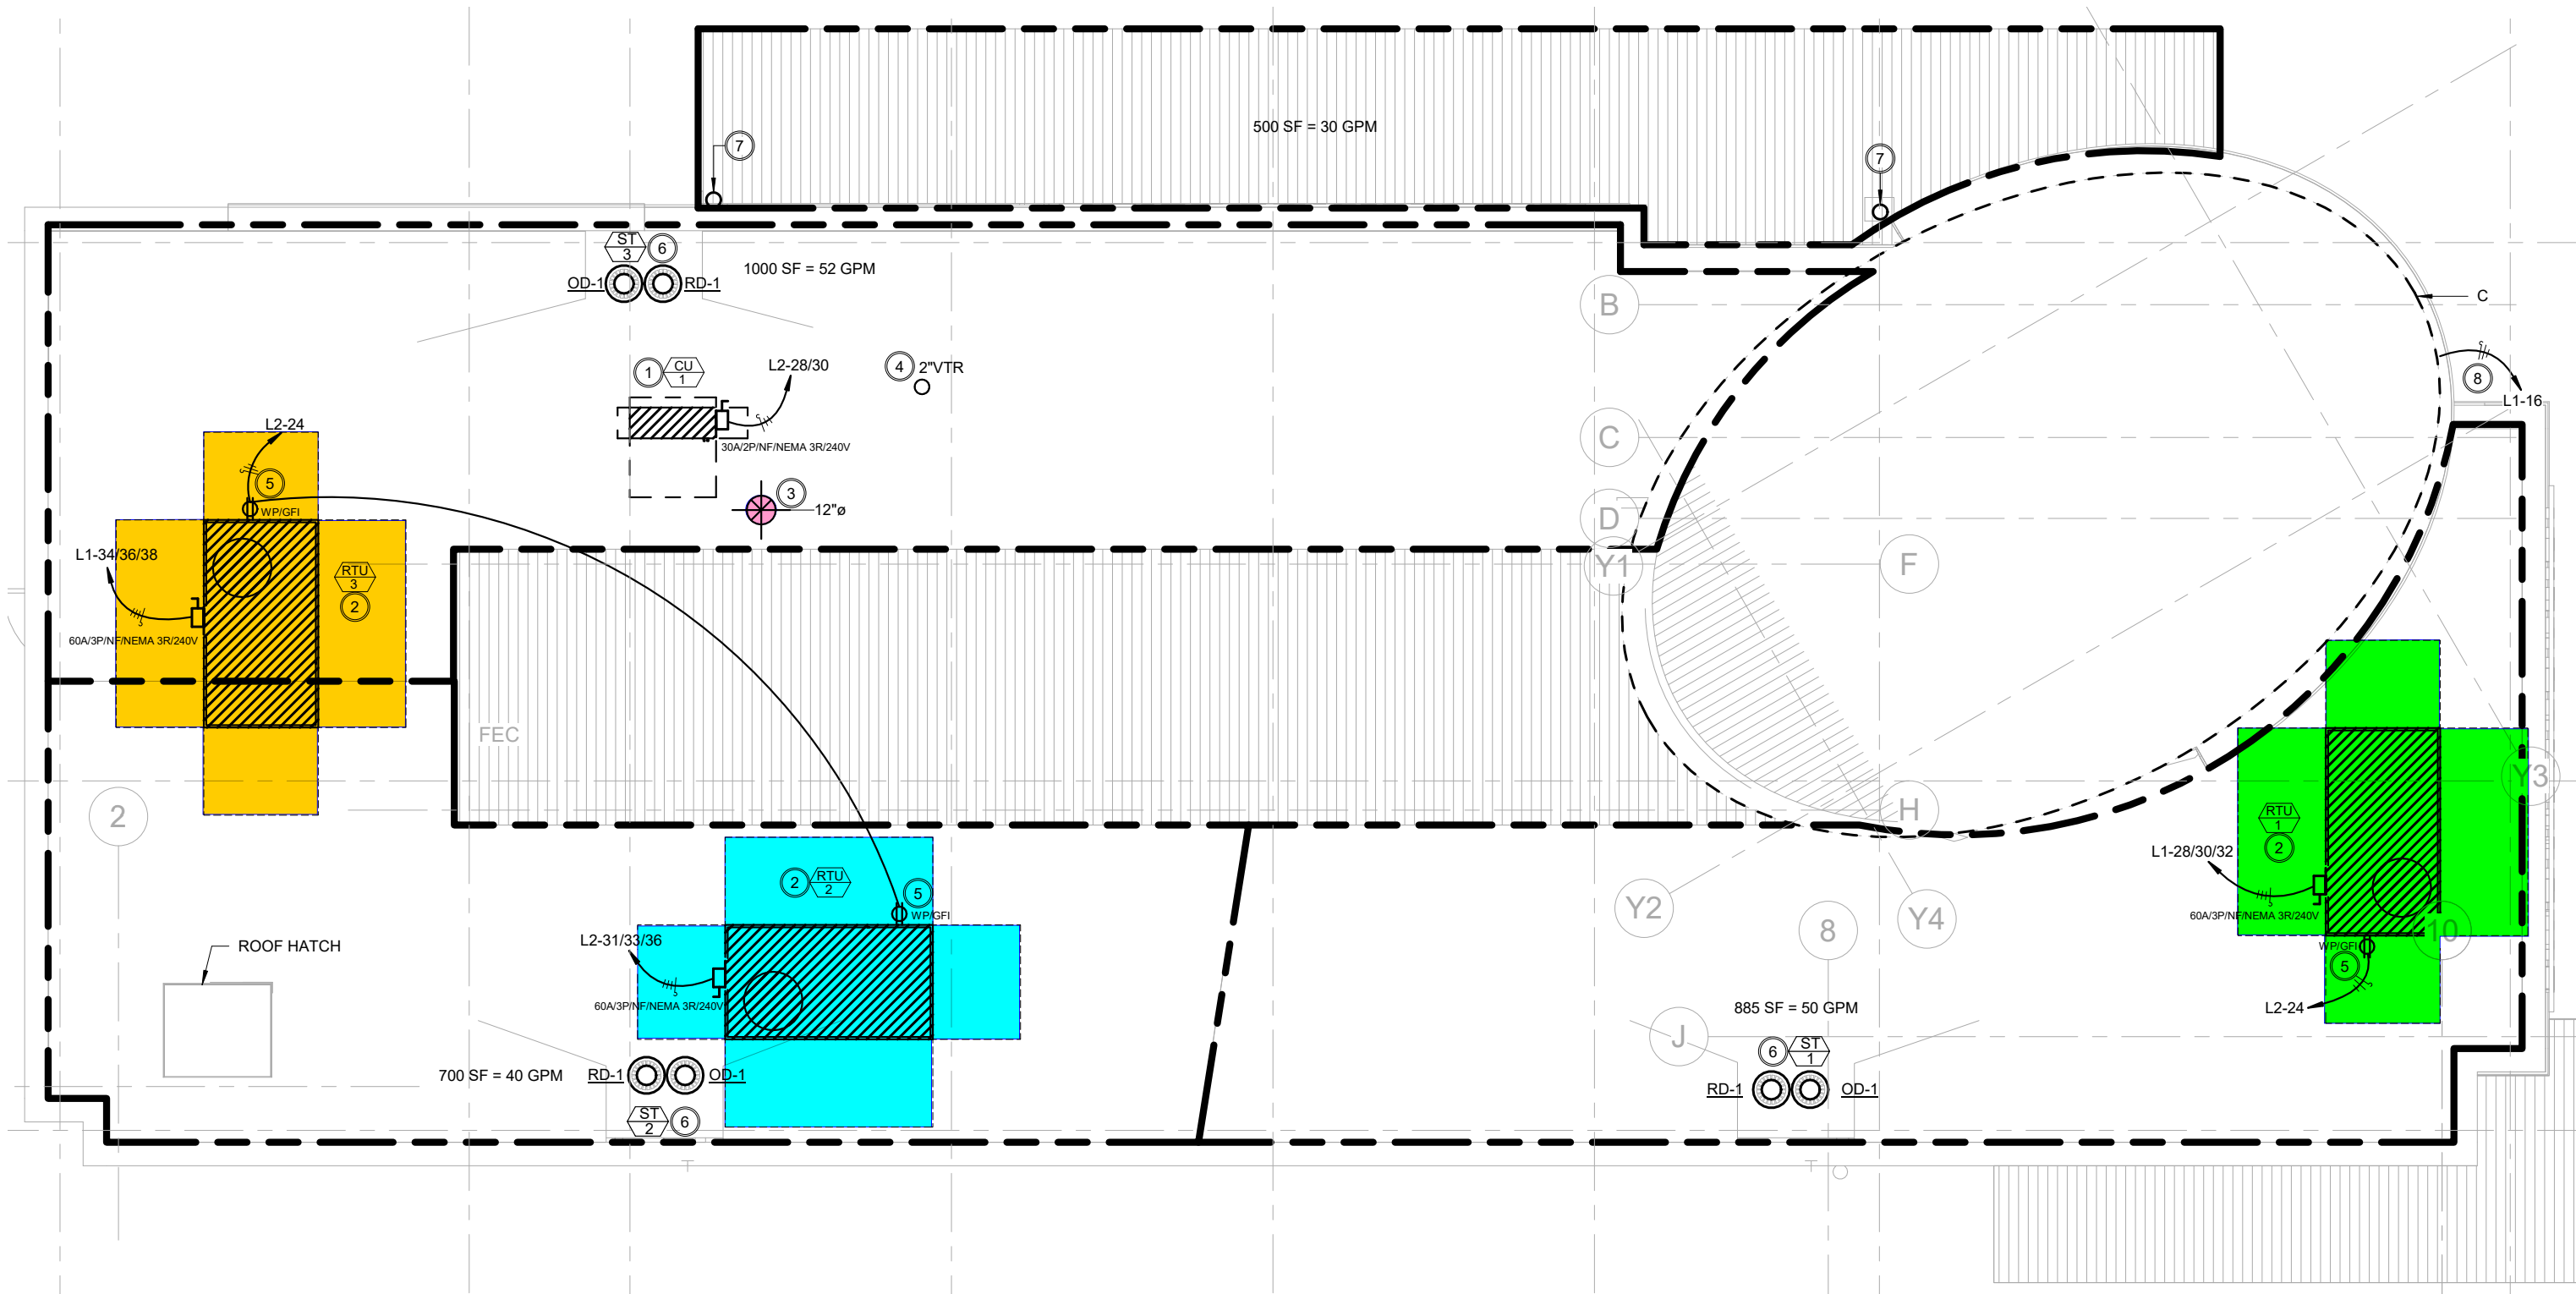

MEP ROOF PLAN