


01 FIRST FLOOR MECHANICAL PLAN

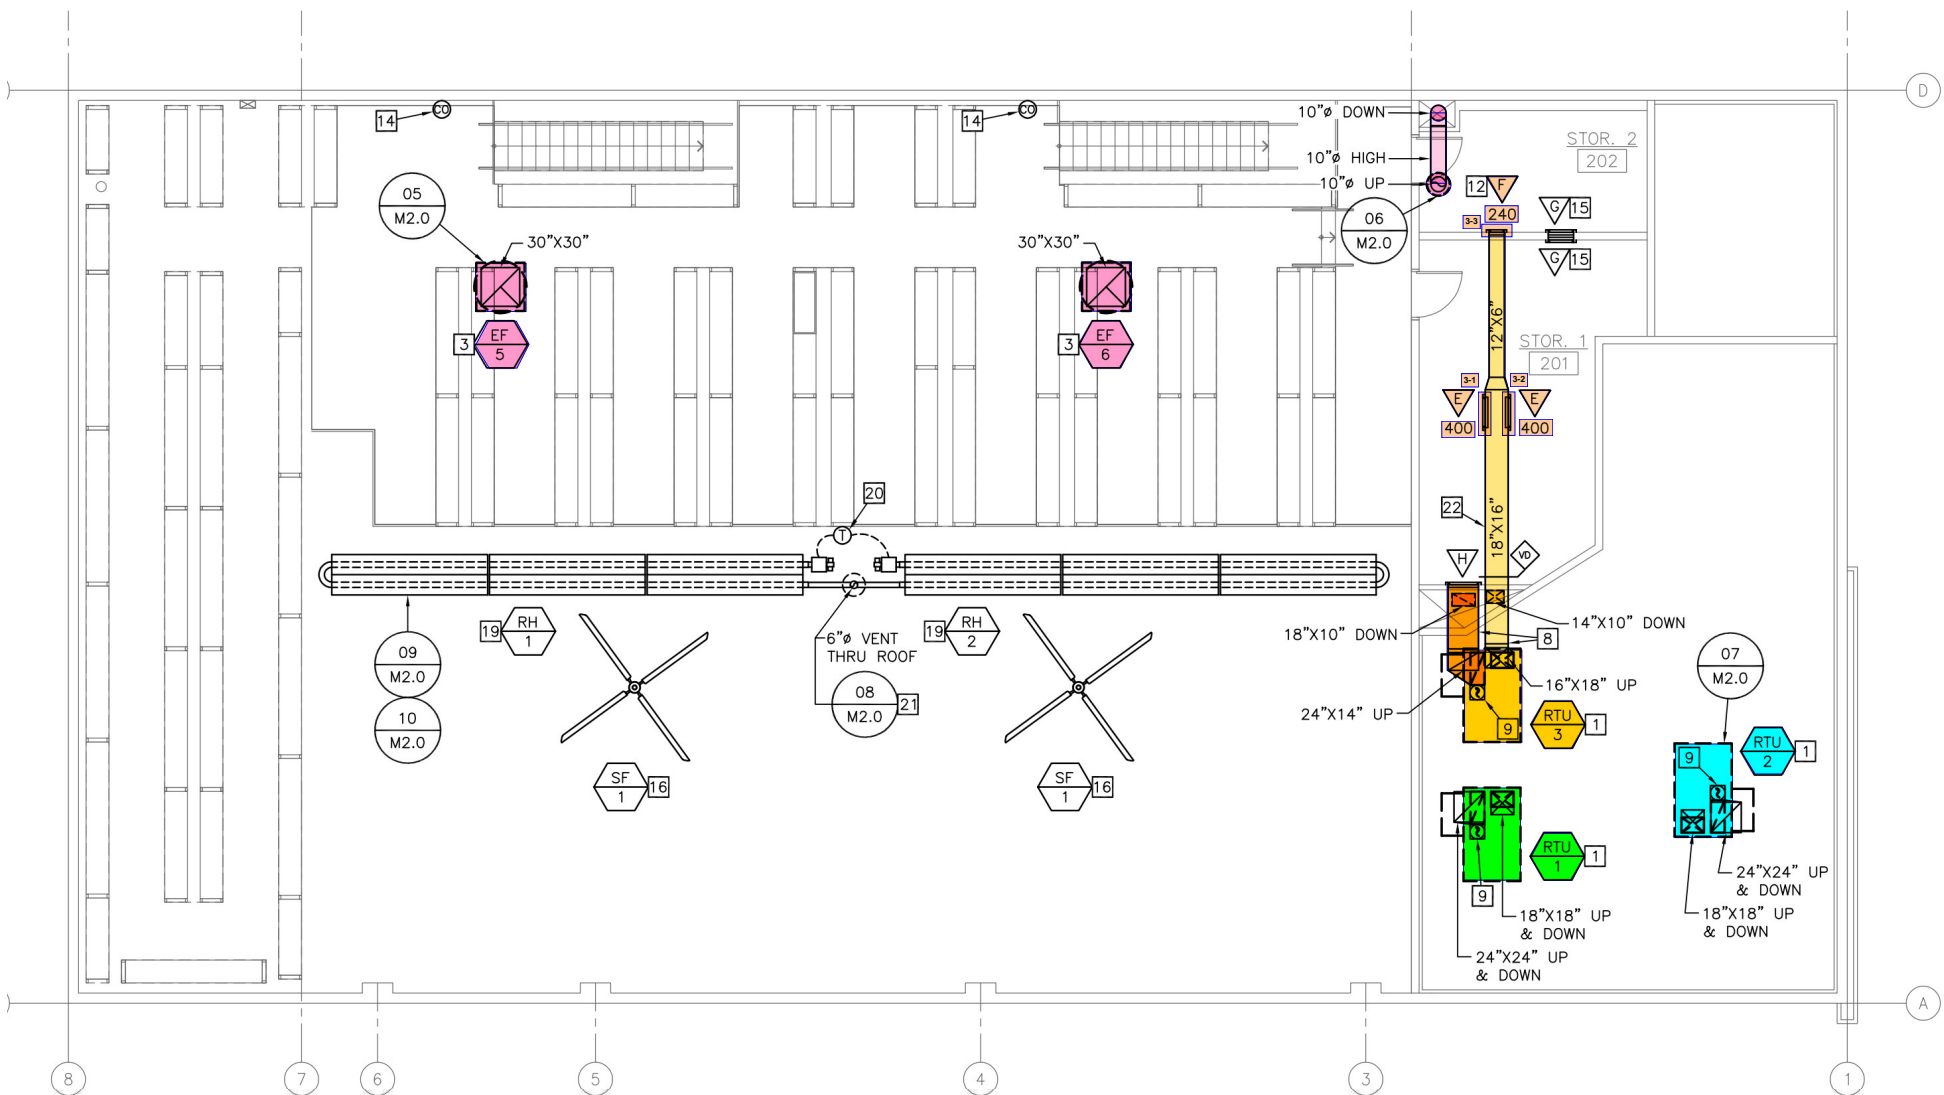

02 MEZZANINE MECHANICAL PLAN