

...ER... REFRIGERANT PIPING TO
...LESS STEEL SHROUD AS SHOWN

ON INSTRUCTIONS AND AS

IN THE ARCHITECTURAL AND
FINISHED BY CHIPOTLE ON


DETAIL 1/M700. TYPICAL.

R WITH REMOTE KEY OPERATED
NIT 60" AFF. TYPICAL.

DETAIL 6/M700. SEE ELECTRICAL
WARNING STICKERS ON FACE OF
GH WHICH THE REME HALO

IATION AND OUTSIDE AIR
IBUSTION AIR INTAKE AND
ORE INFORMATION ON WATER

POSITE SIDE OF ROOM AT
M.

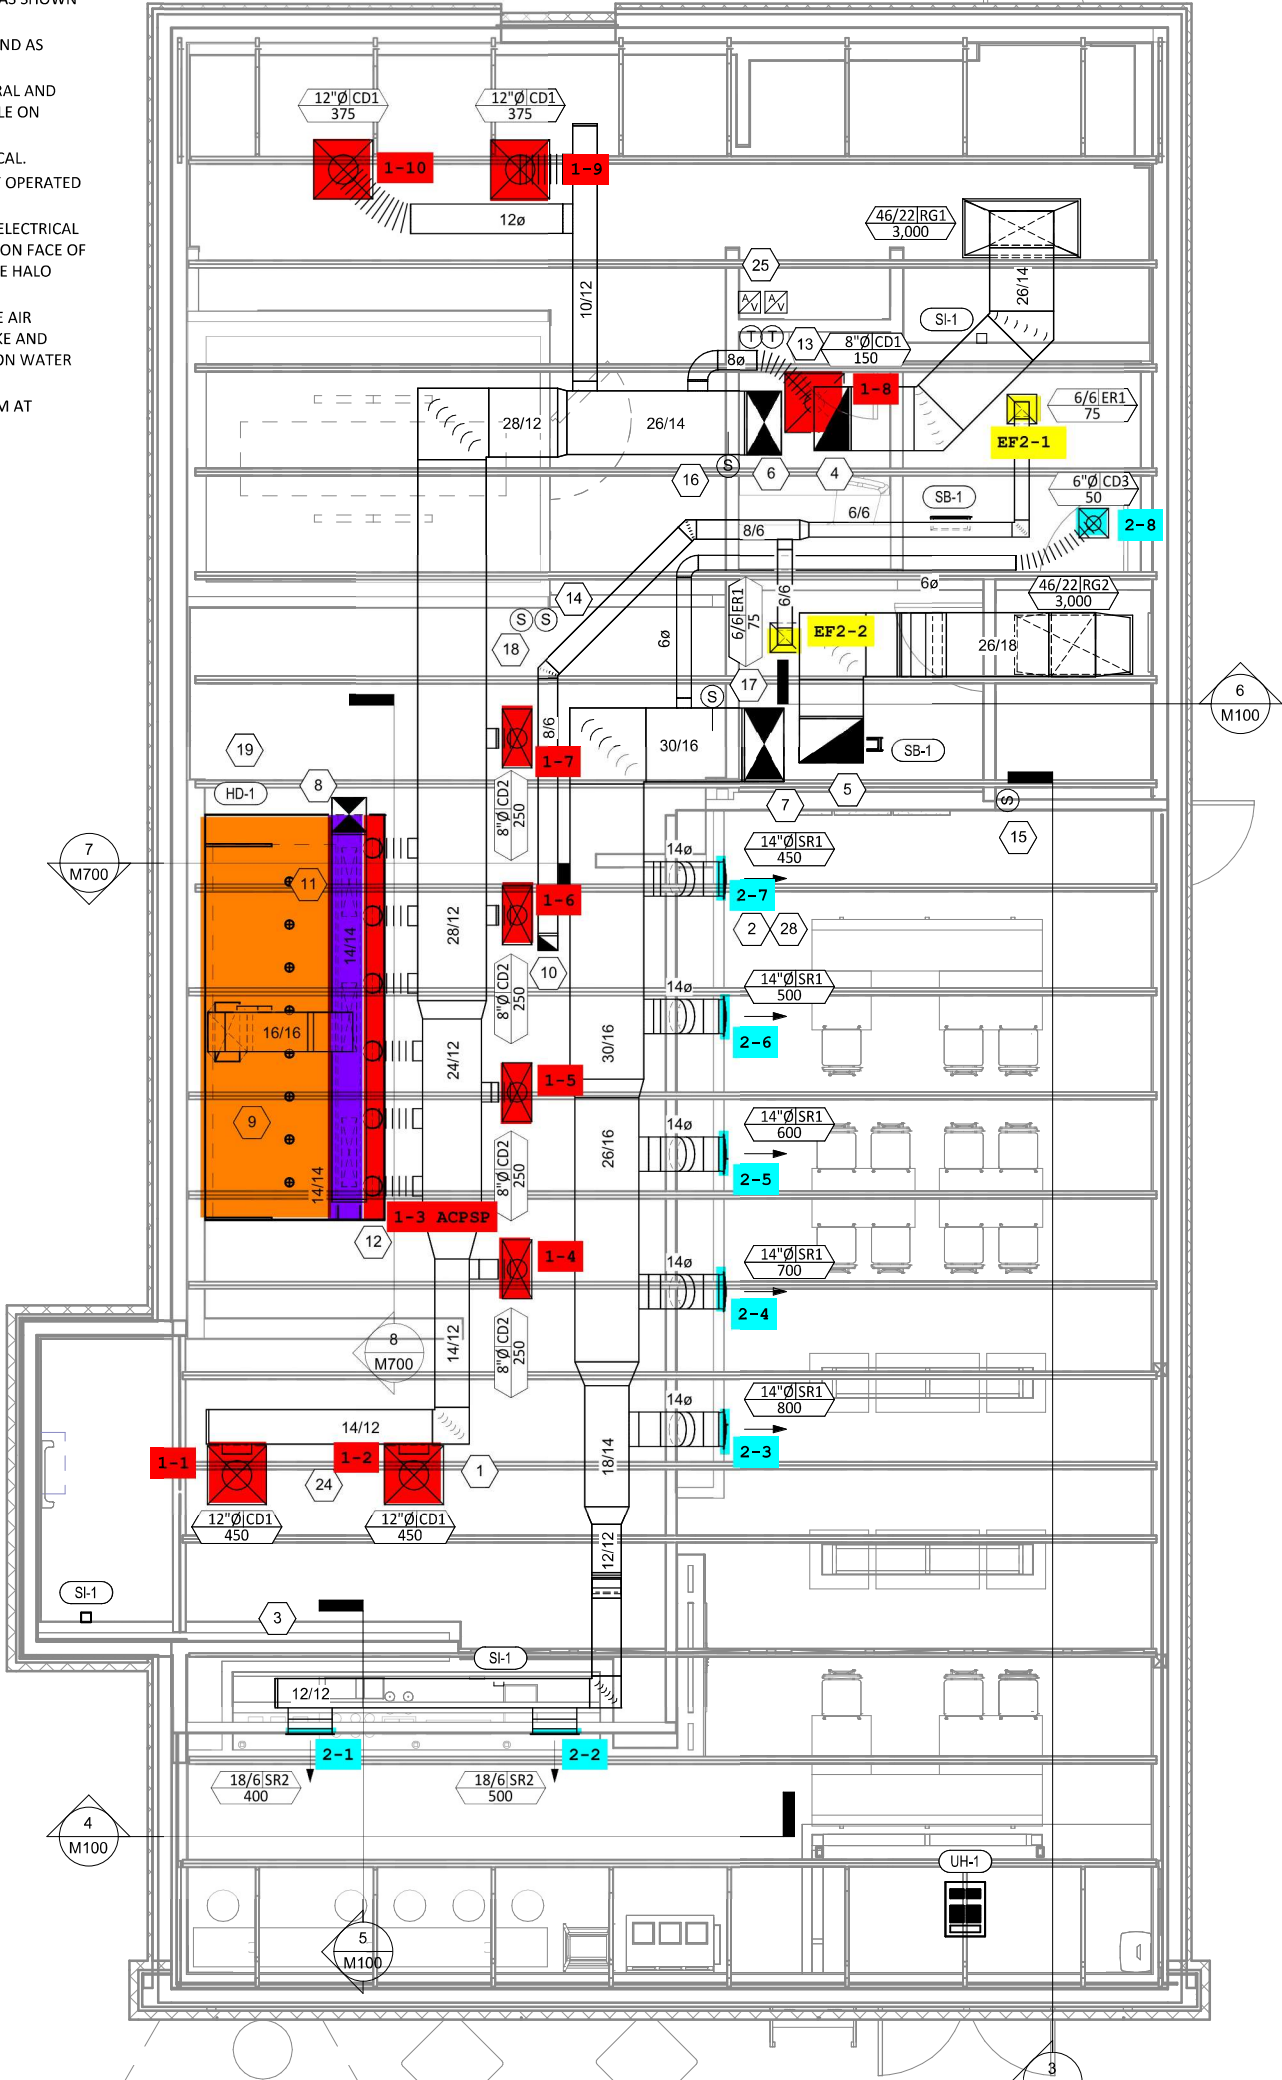

INTAKE