


MECHANICAL FLOOR PLAN

1

1/8" = 1'-0"

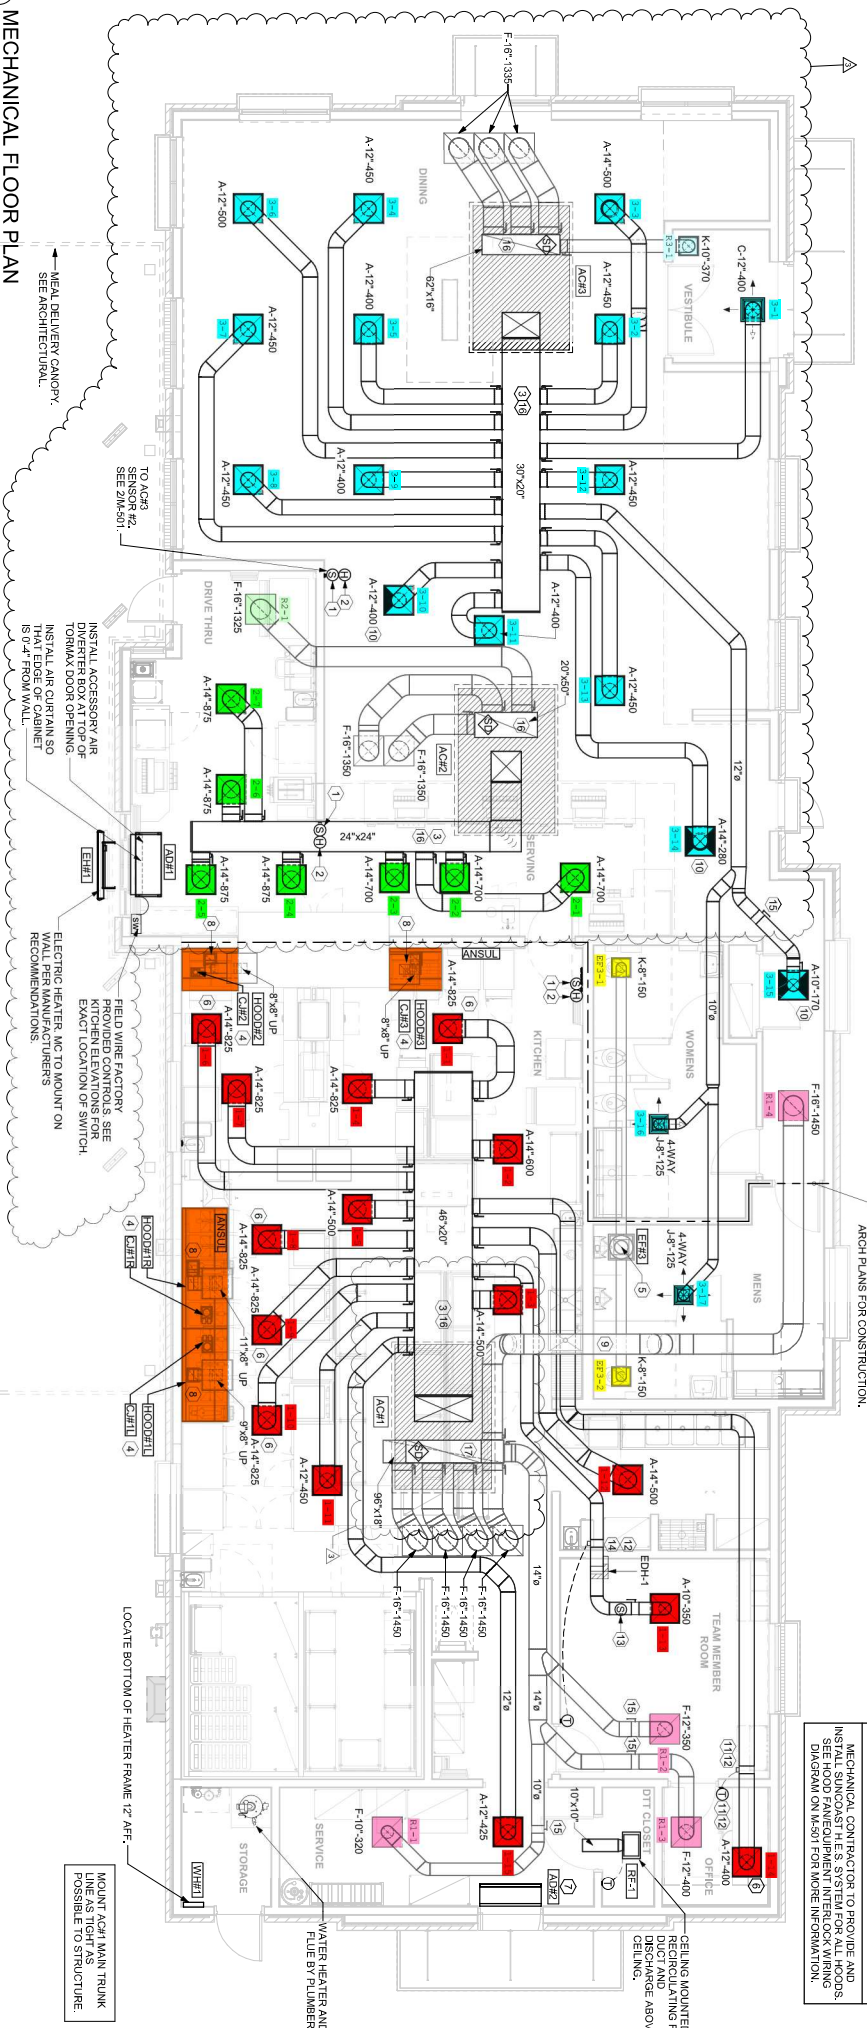

H.E.S. SYSTEM

MECHANICAL CONTRACTOR TO PROVIDE AND INSTALL SINGCAST H.E.S. SYSTEM FOR ALL HOODS. DIAGRAM ON M-501 FOR MORE INFORMATION.