


LEFT SIDE  
DIRECTION

AMVAC DI ANI

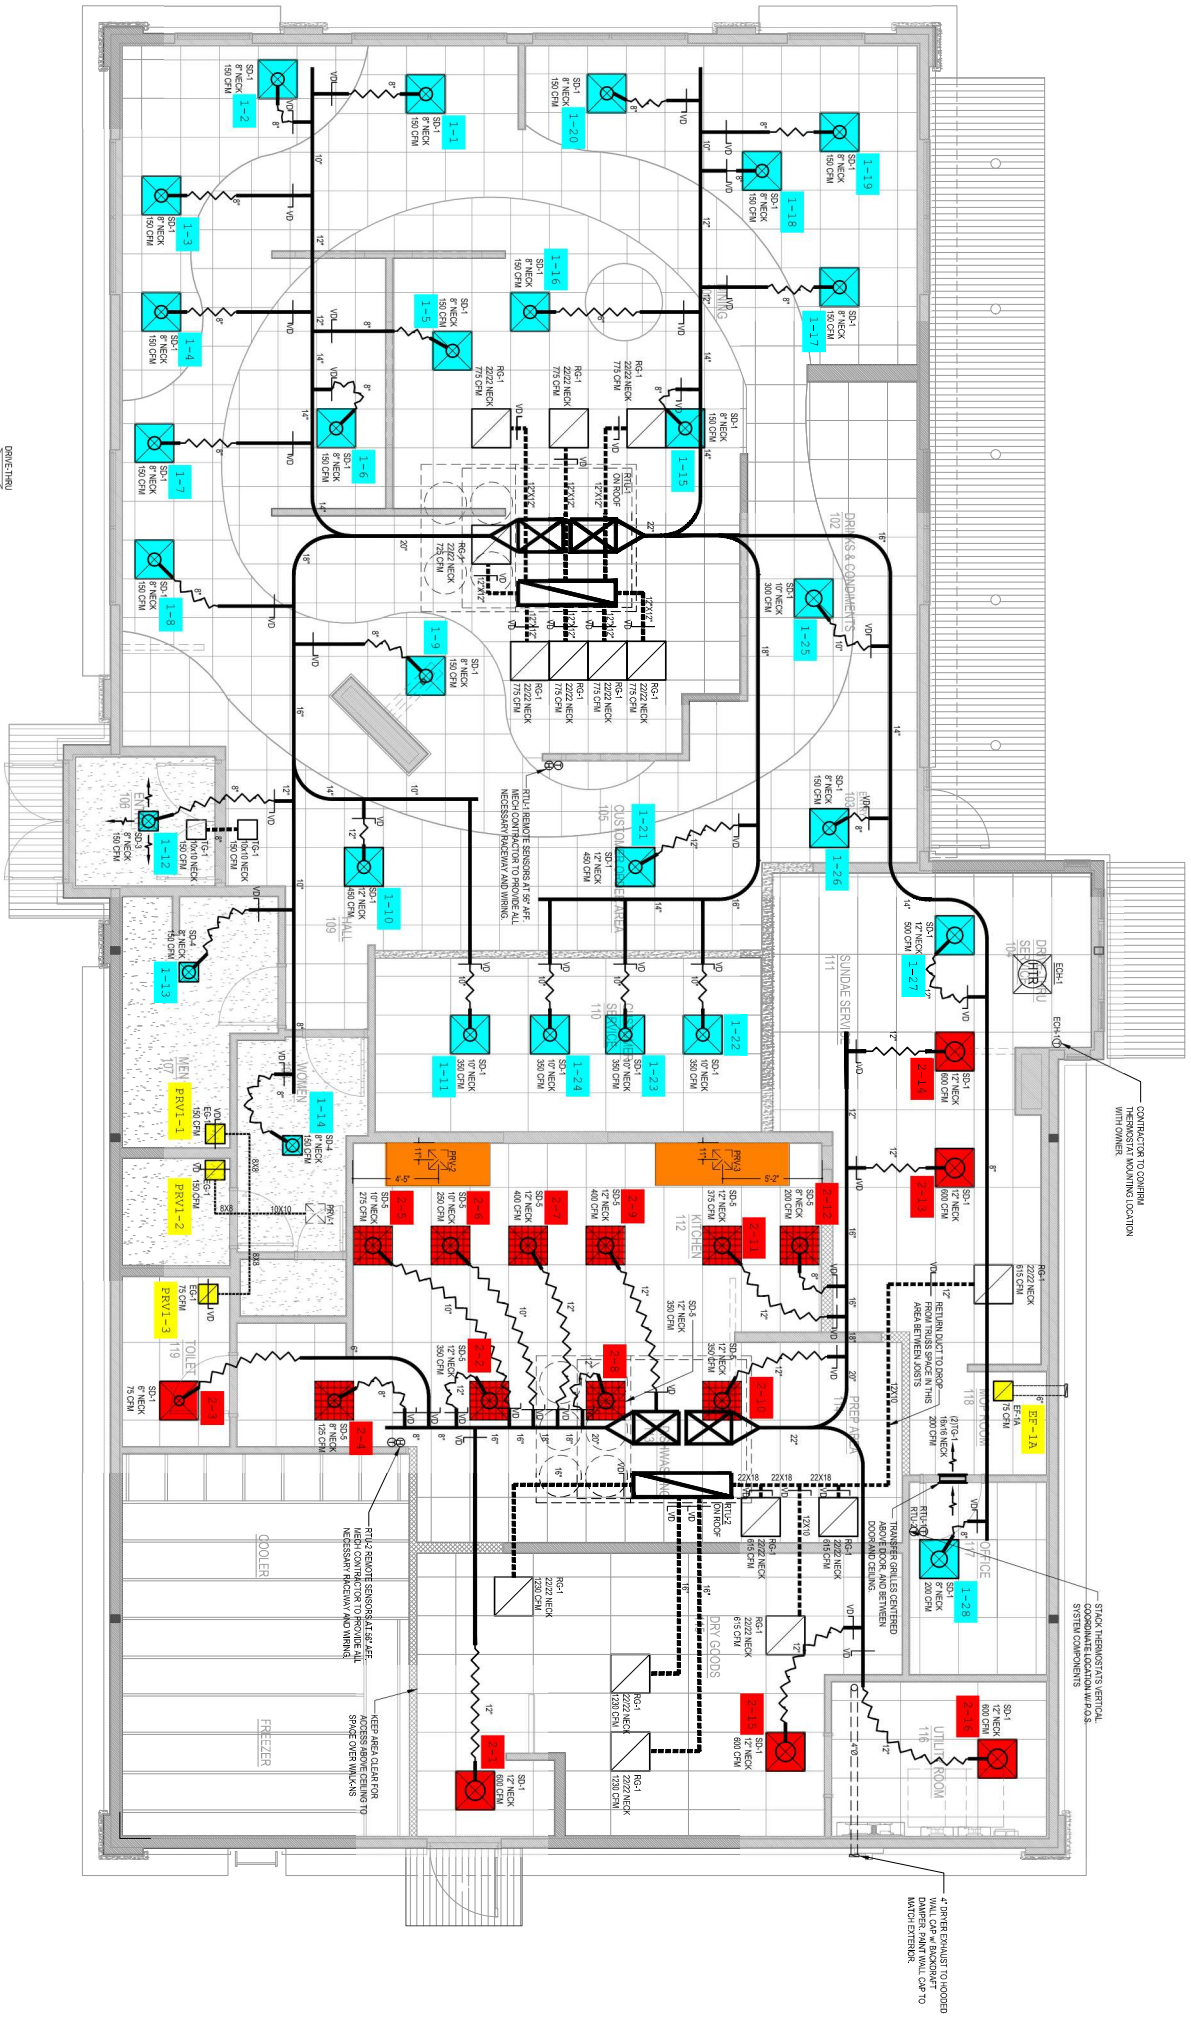

CONTRACTOR TO CONFIRM  
THERMOSTAT MOUNTING LOCATION  
WITH OWNER

STACK THERMOSTAT'S VERTICAL  
COORDINATE LOCATION W/ F.O.S.  
SYSTEM COMPONENTS

\*7\"/>