


D

C

B

A

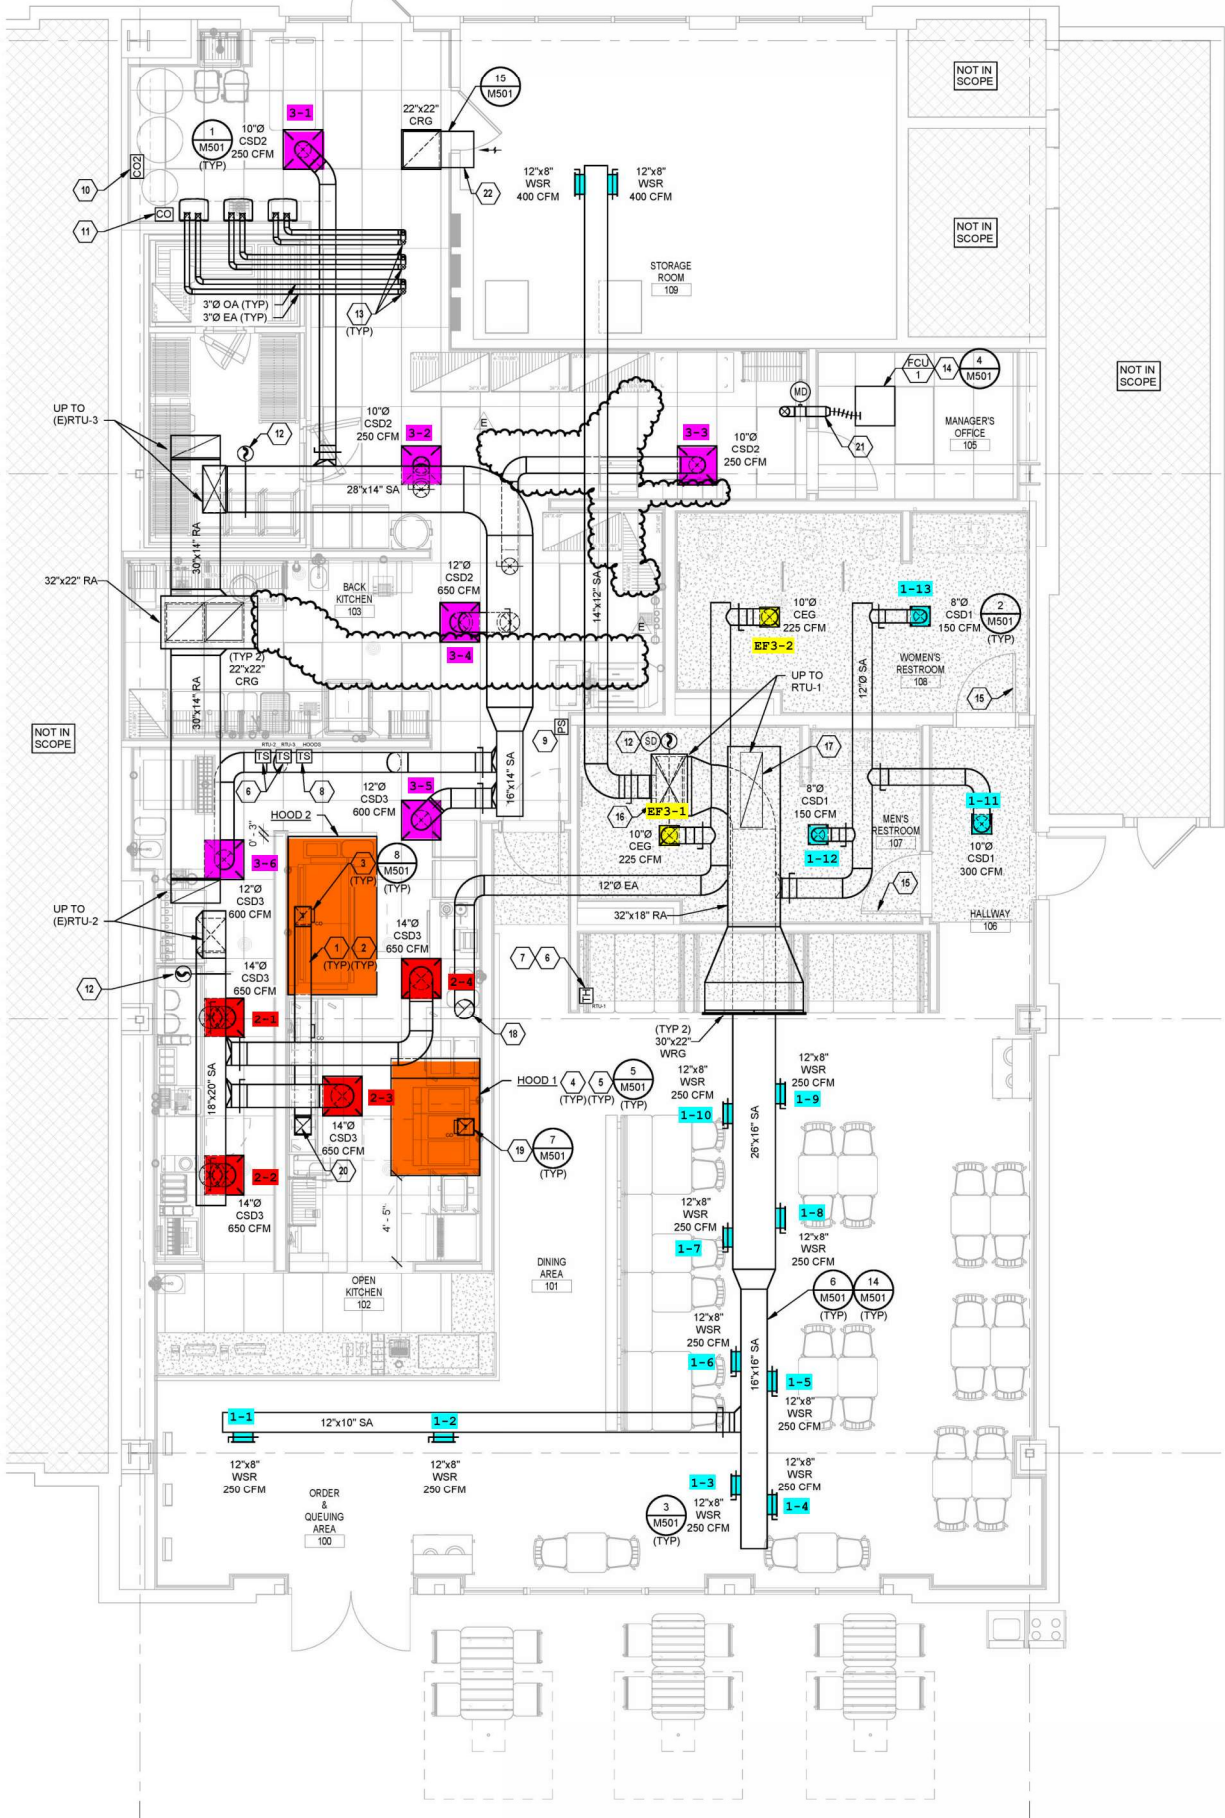

1 MECHANICAL FLOOR PLAN
 1/4" = 1'-0"