


**1**  
MECHANICAL FLOOR PLAN

1/4" = 1'-0"

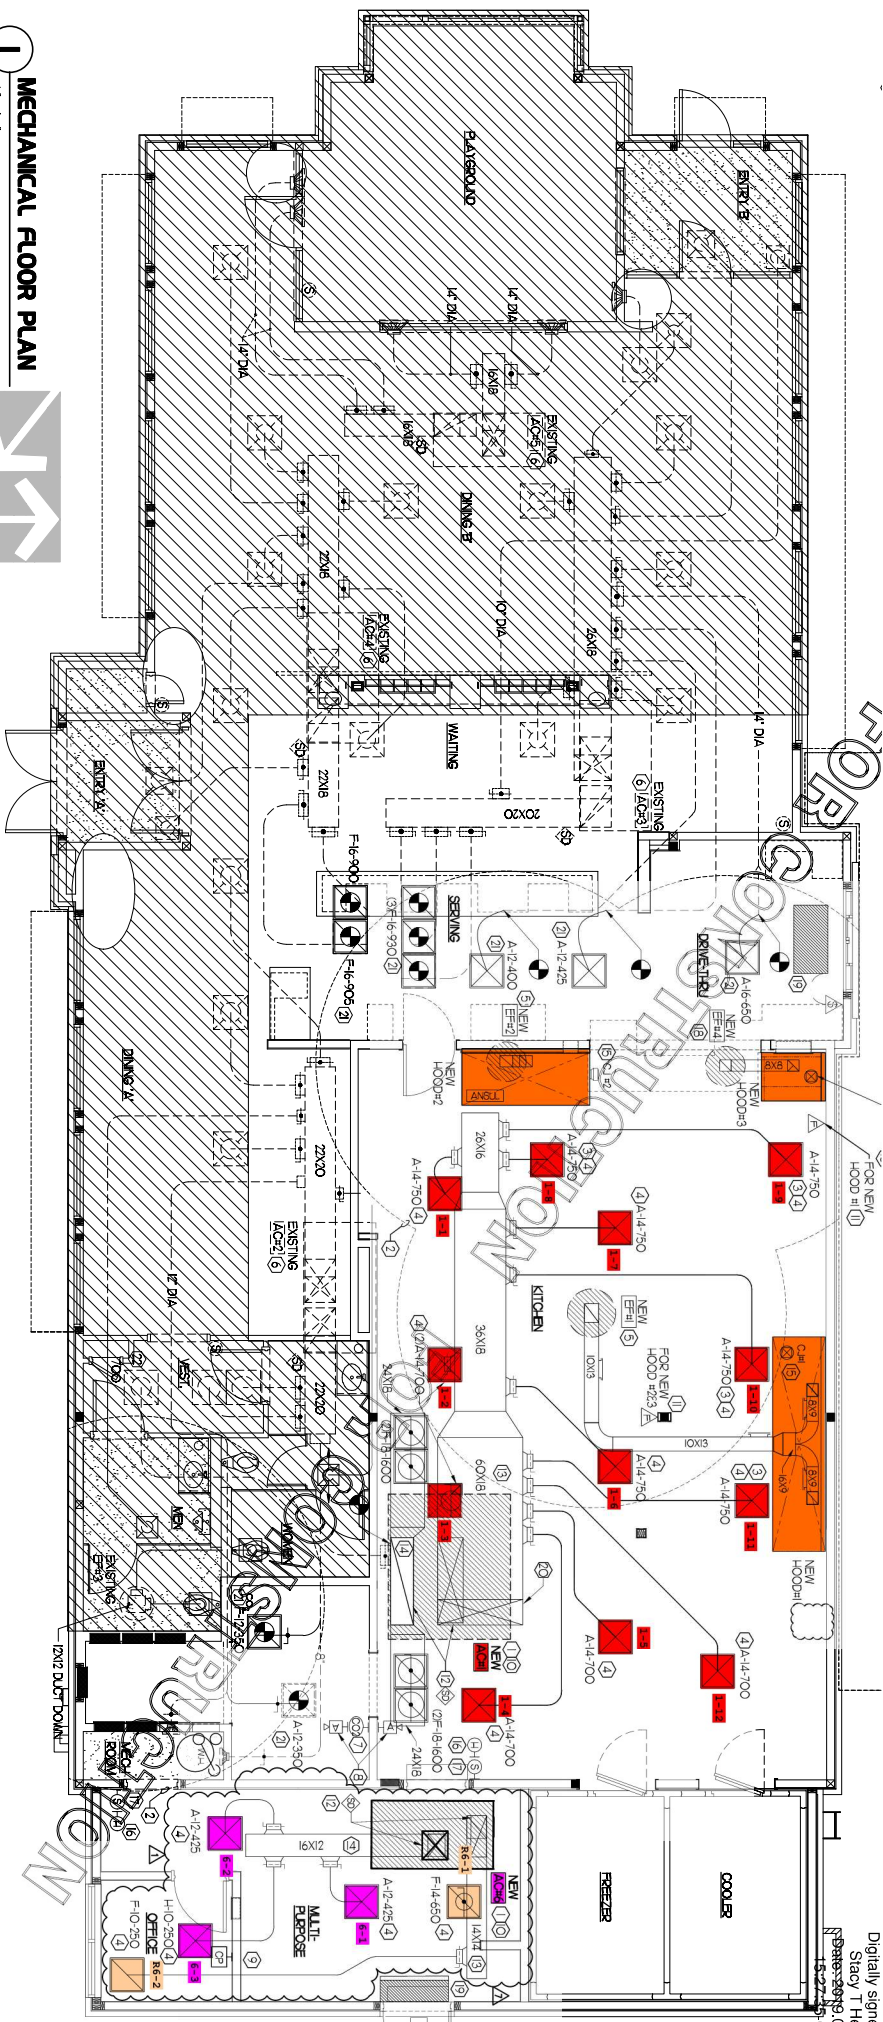

Digitally signed  
Stacy T Her  
18-27-2019 04:15:27-0500