




DUCTWORK #1 SIDE VIEW  
DR1-2

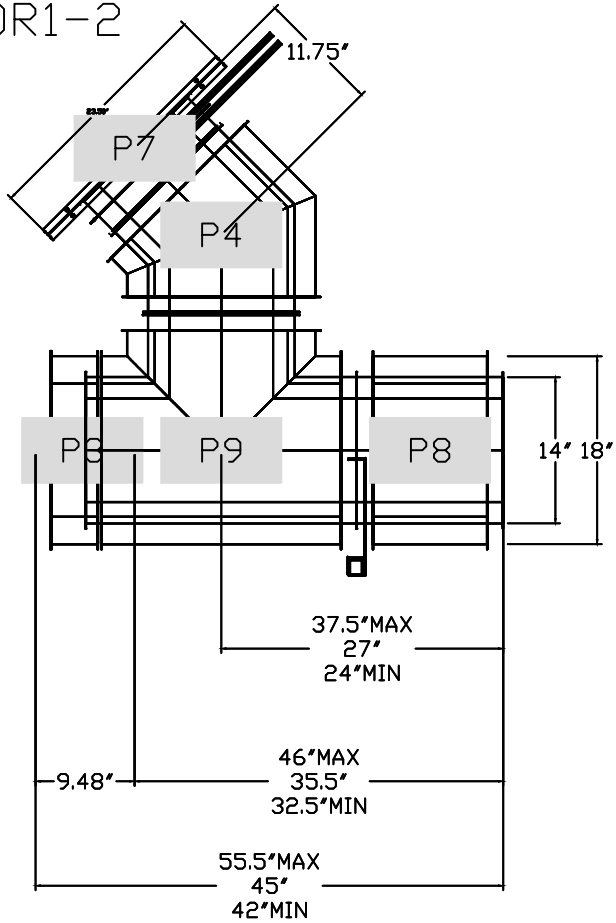

DUCTWORK #1 TOP VIEW  
DR1-2

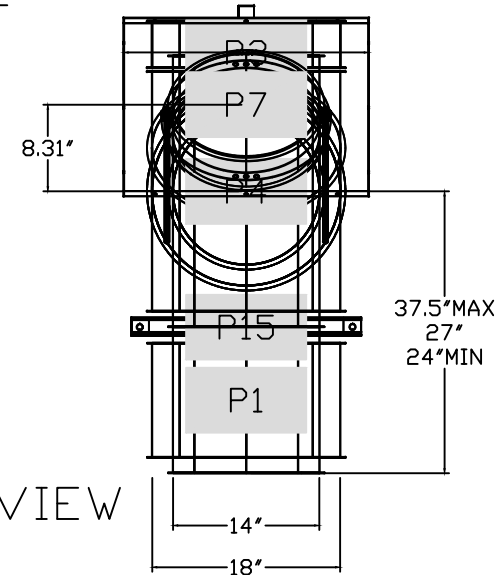

DUCTWORK #1 SE VIEW  
DR1-2

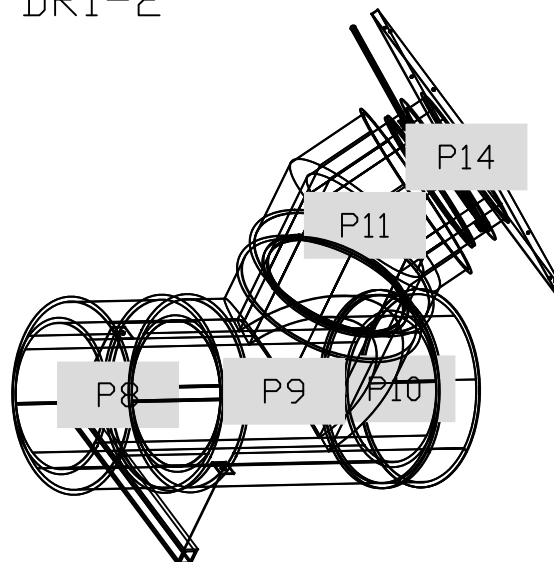

REVISIONS	
NO.	DESCRIPTION

**CAPTIVE WIRE**

www.captivewire.com

Air Solutions

1328 East Kemper Rd., Ste. 4210, Channahon, IL 61310-5568 EMAIL: reg121@captivewire.com

Covered Wagon Duct-MGV  
607 North Main Street,  
Union, OH, 45322

DATE: 12/29/2021  
DWG.#: 5048679  
DRAWN BY: austinrcf  
SCALE: 3/4" = 1'-0"  
MASTER DRAWING

SHEET NO.  
4