


1

1/4" = 1'-0"

HVAC PLAN - CELLAR

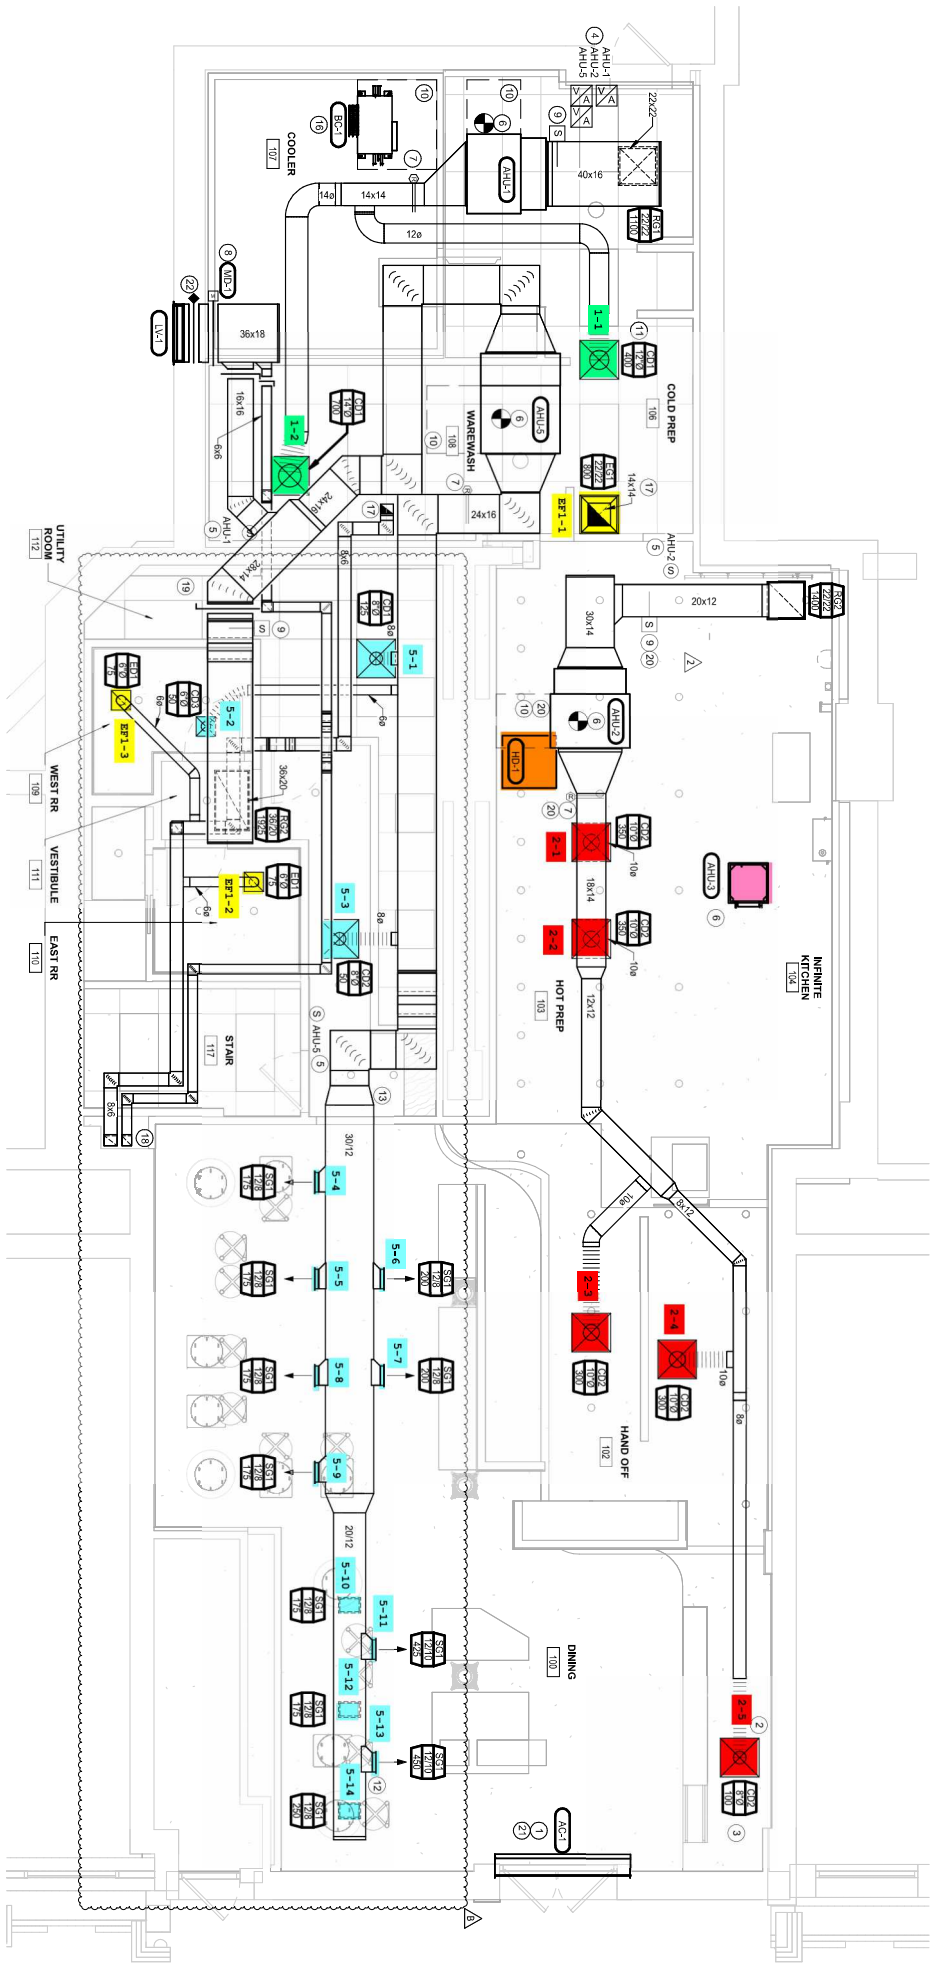

1 HVAC PLAN - GROUND FLOOR
1/4" = 1'-0"