

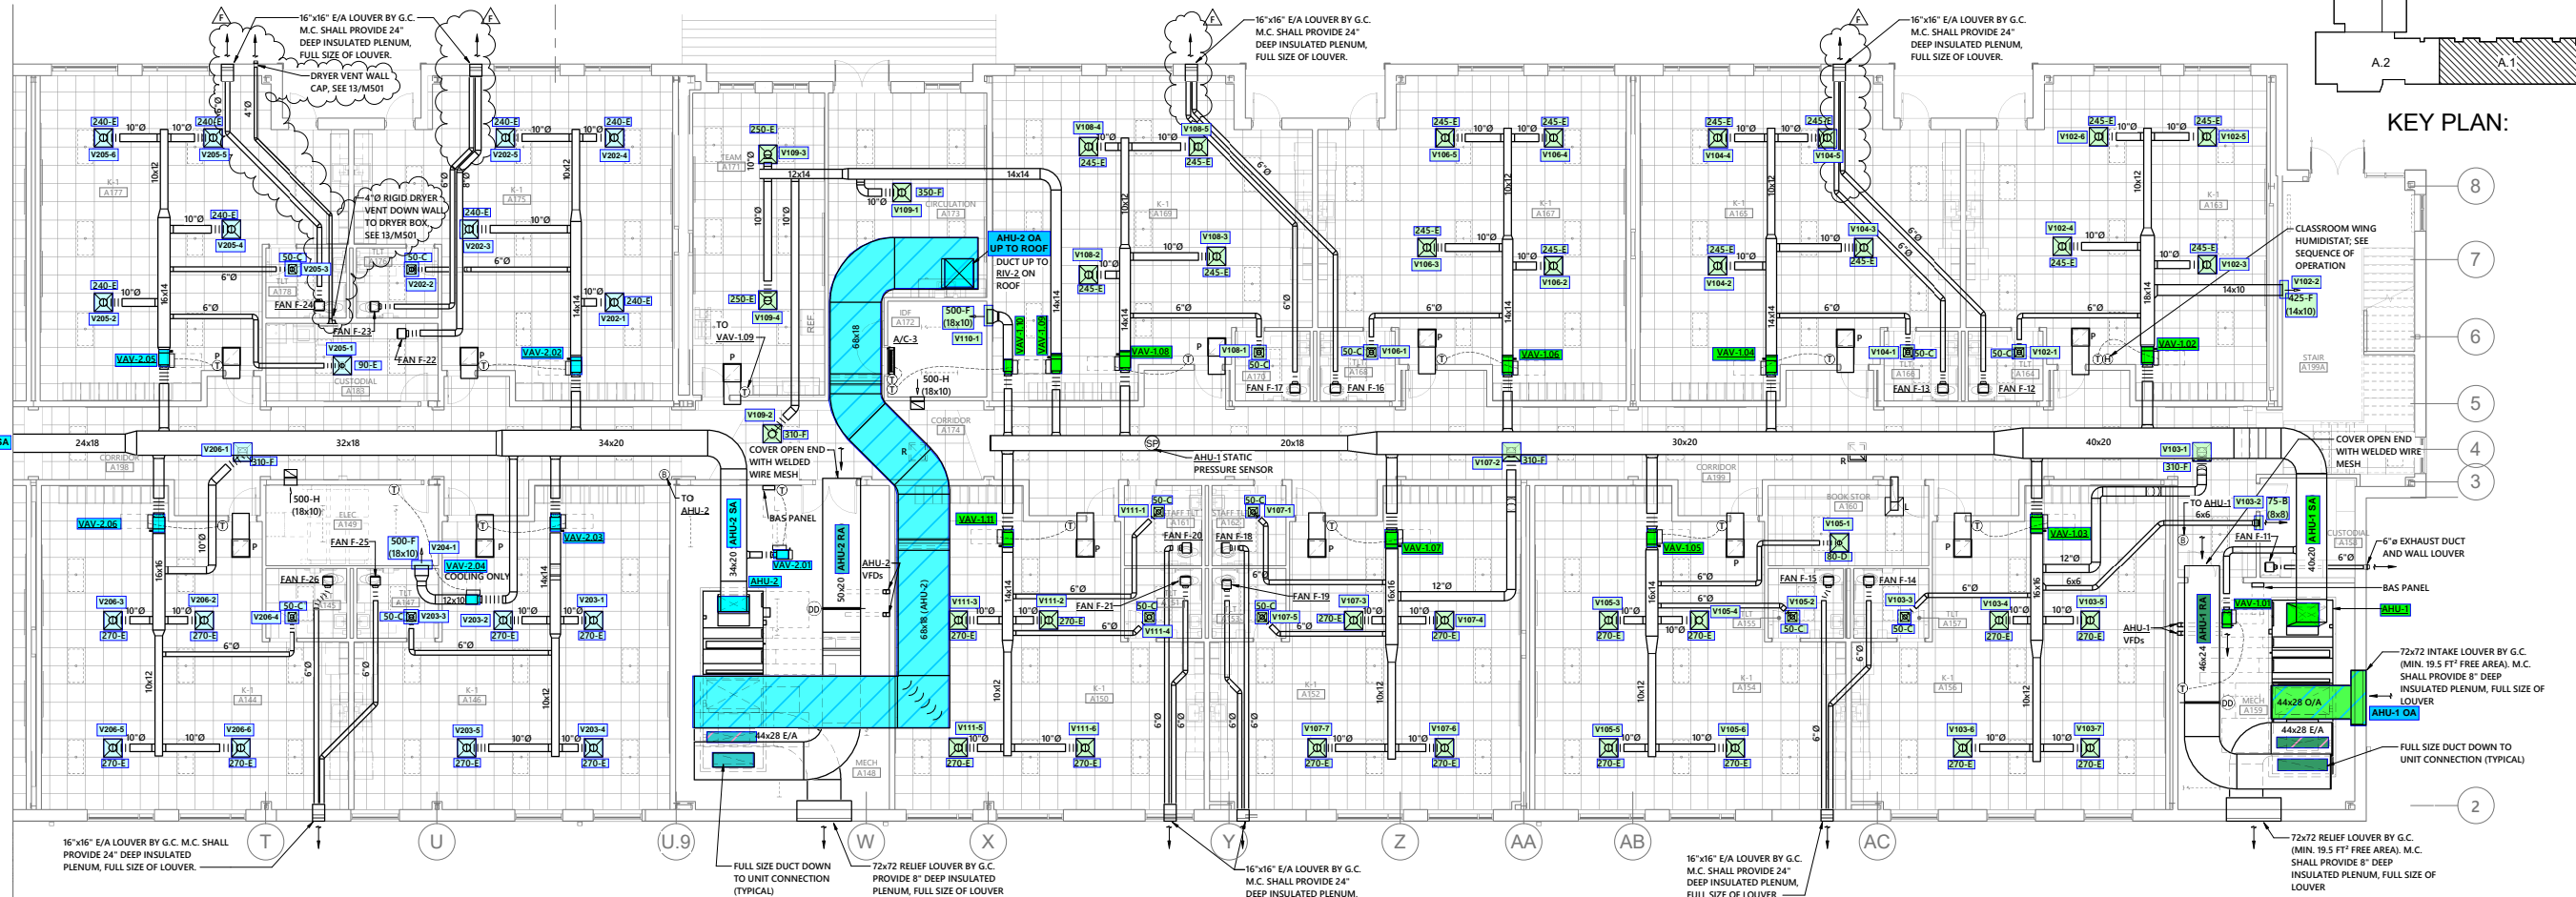


2 SECOND FLOOR MECHANICAL PLAN AREA - A.1
1/8" = 1'-0"

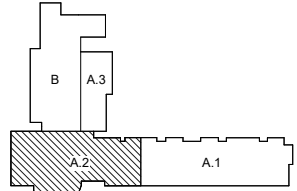


1 FIRST FLOOR MECHANICAL PLAN AREA - A.1
1/8" = 1'-0"

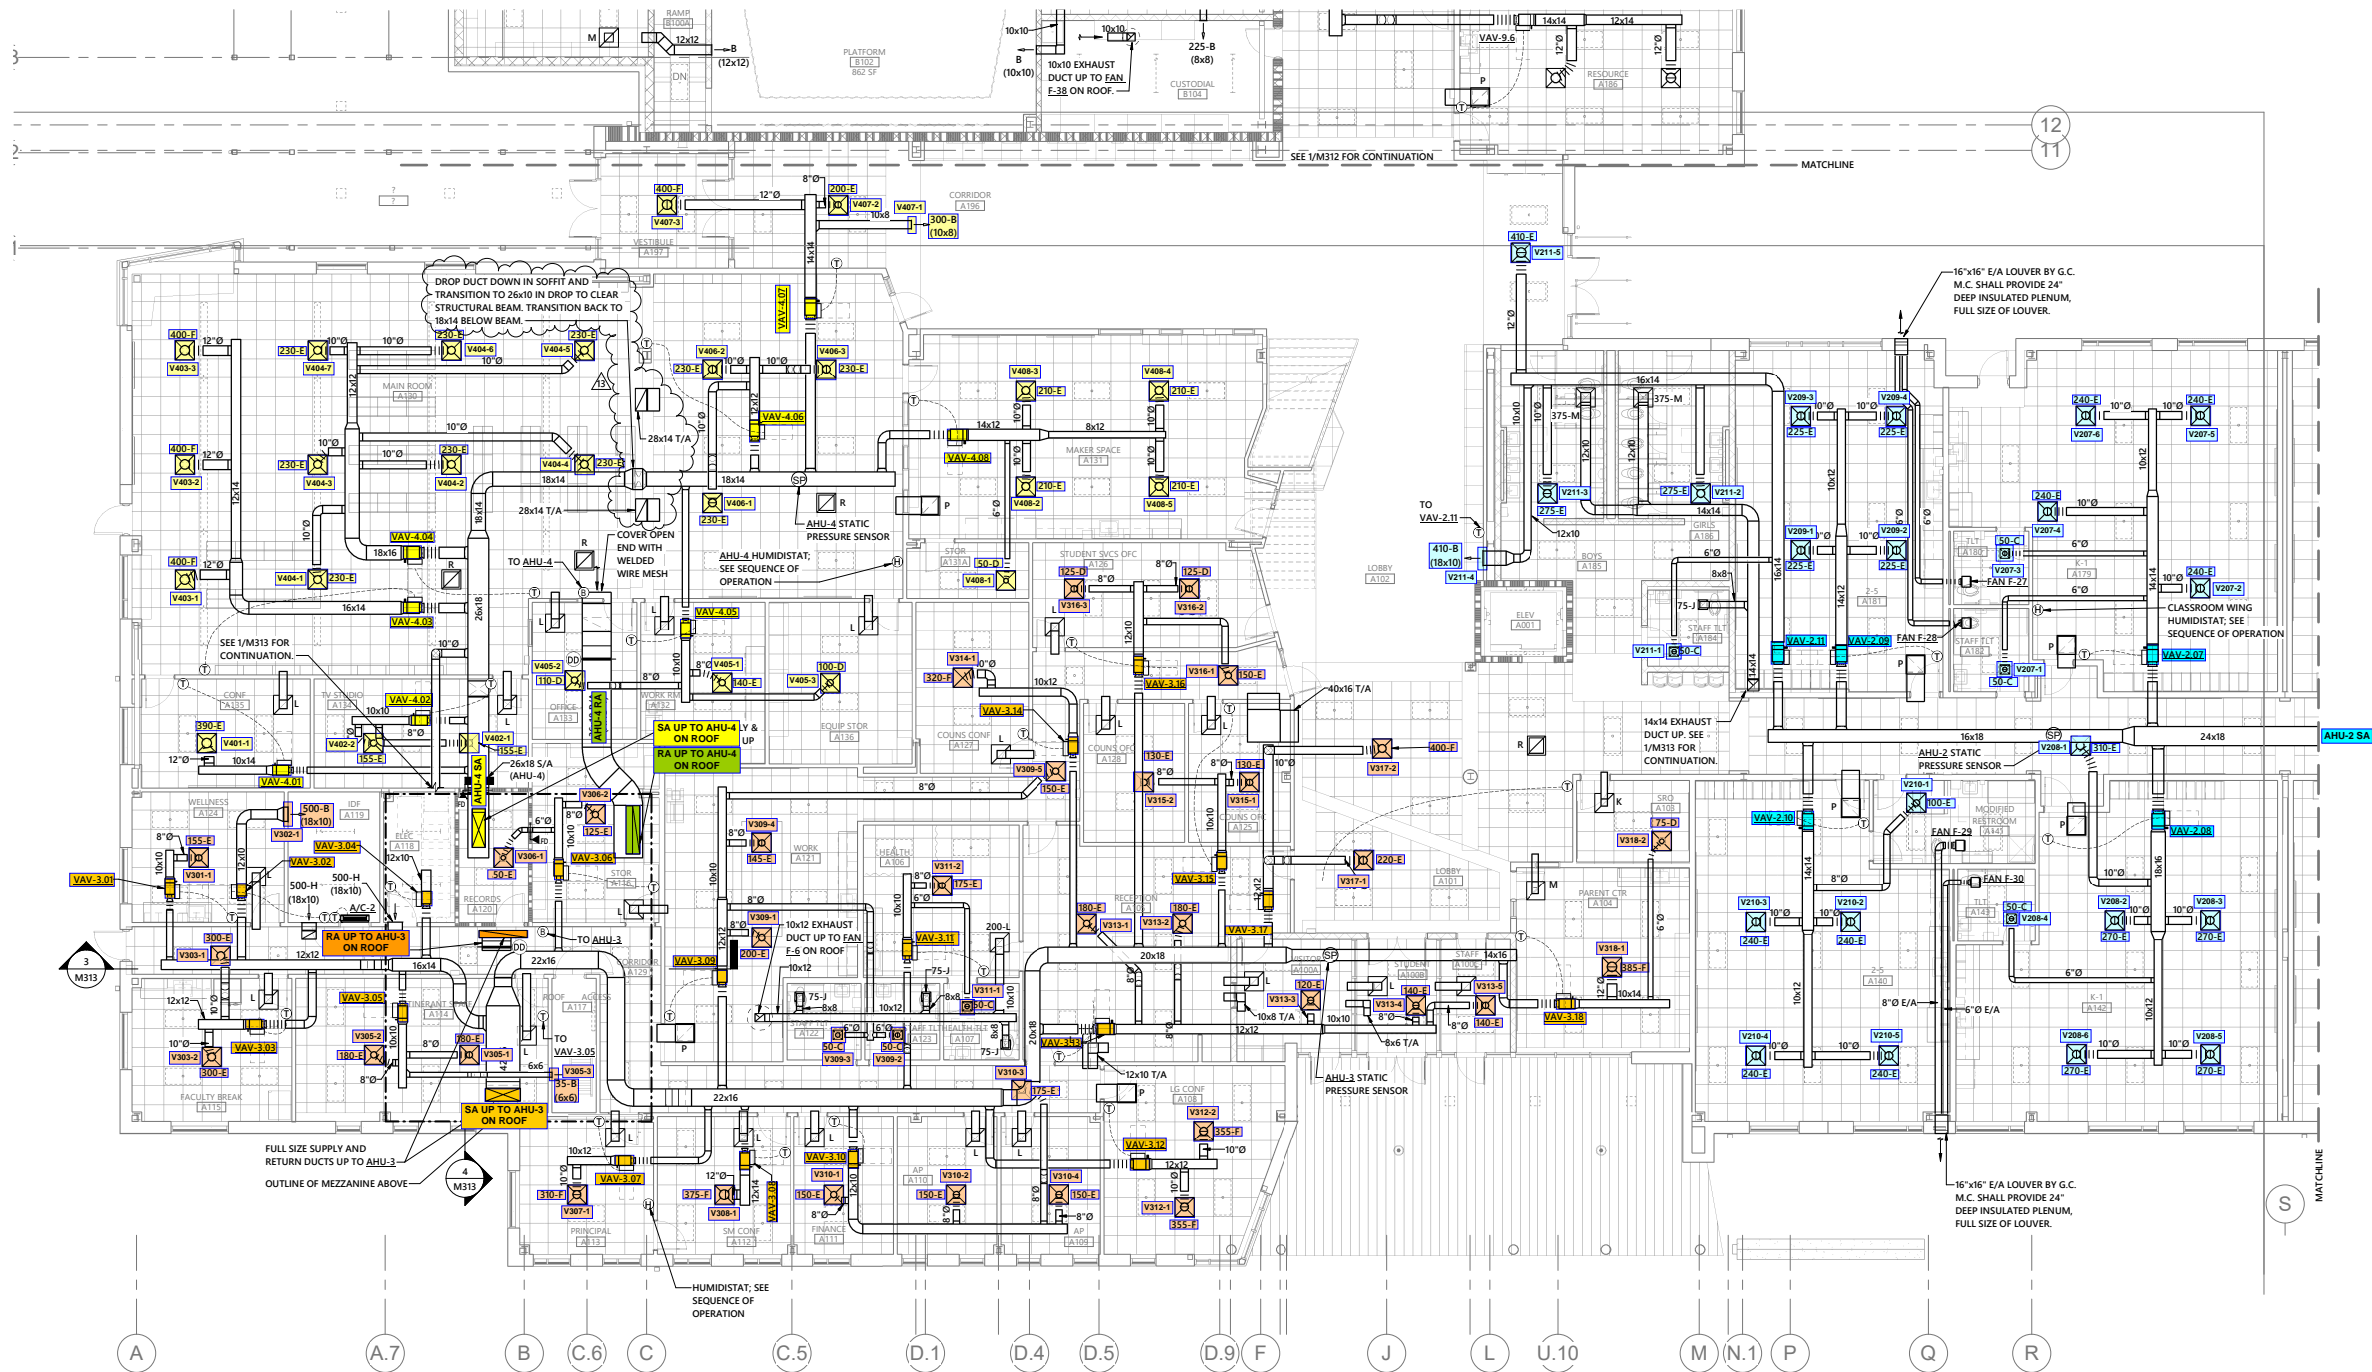


1 FIRST FLOOR MECHANICAL PLAN AREA - A.2
1/8" = 1'-0"



KEY PLAN:

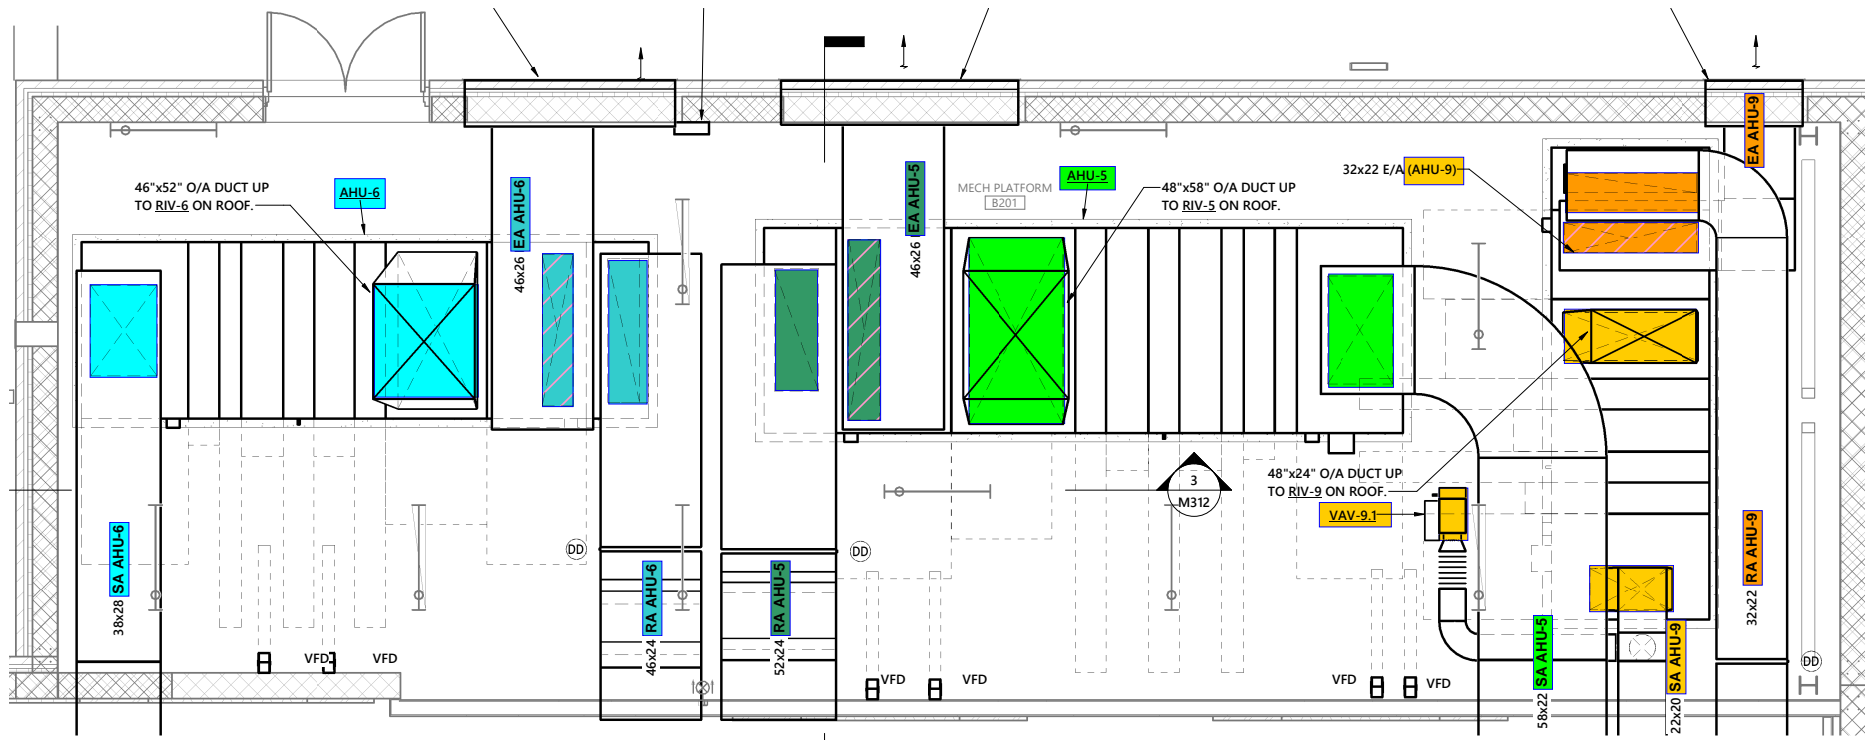


2 ENLARGED MECHANICAL PLAN - MECH PLATFORM B201
1/4" = 1'-0"

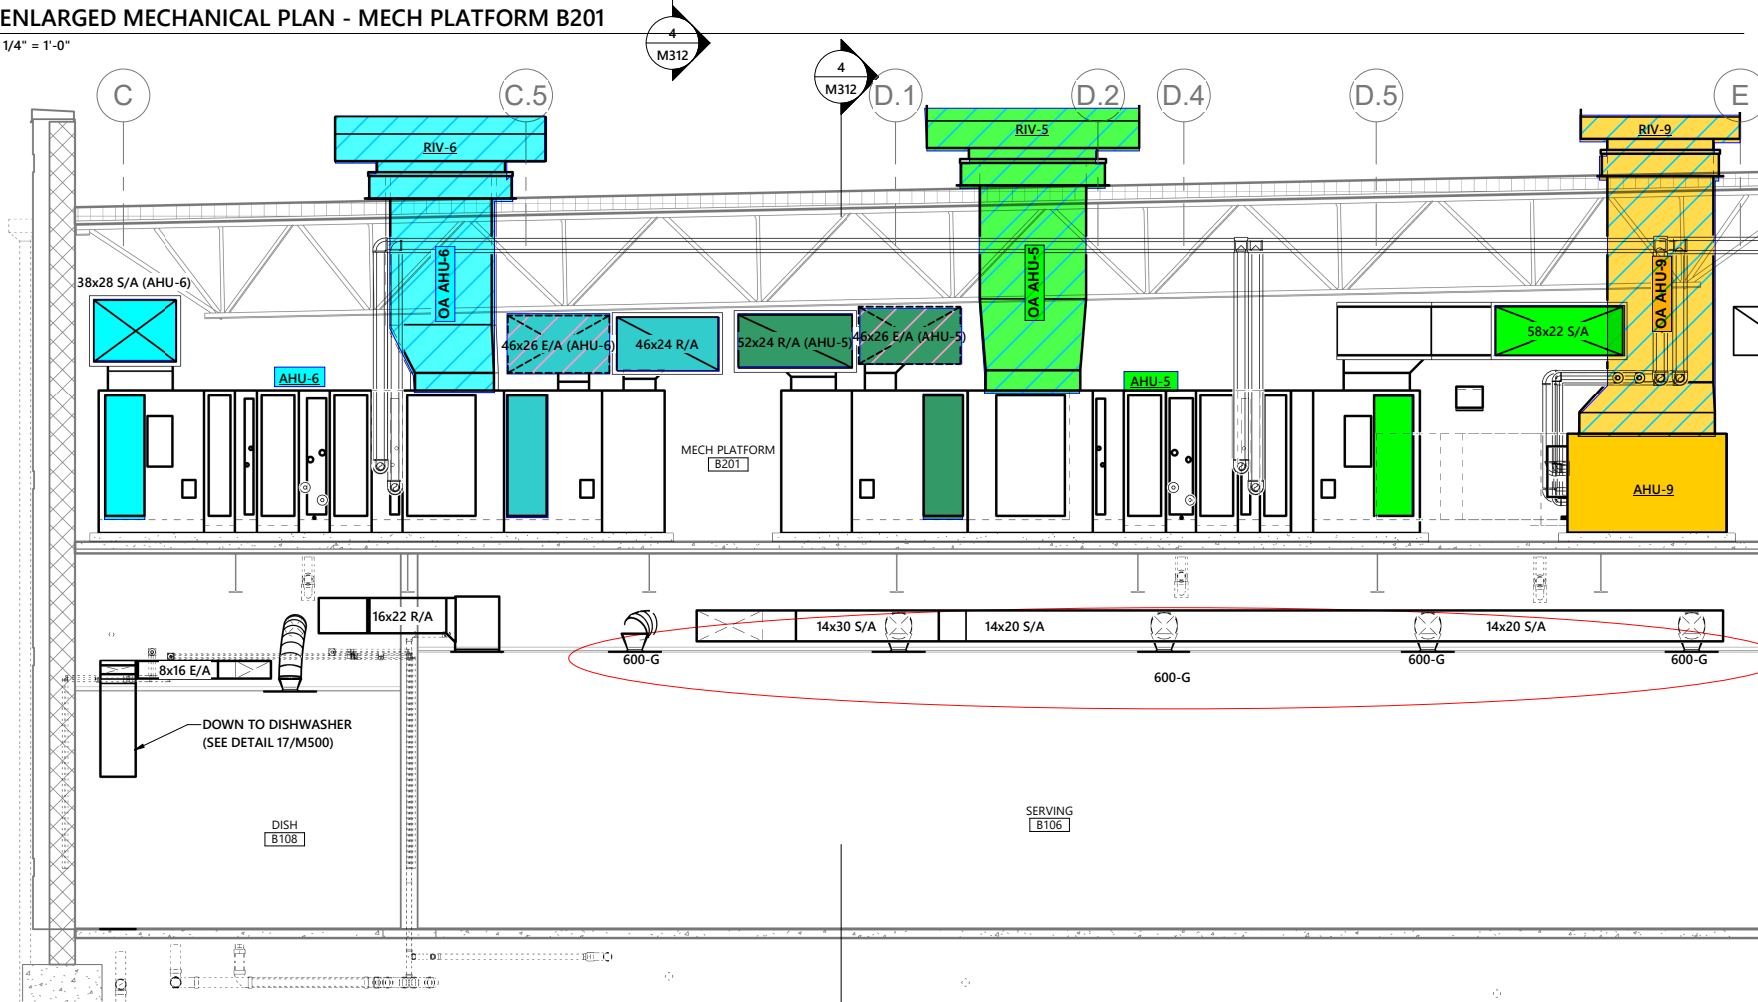


3 MECHANICAL SECTION 1 at MECH PLATFORM B201
1/4" = 1'-0"

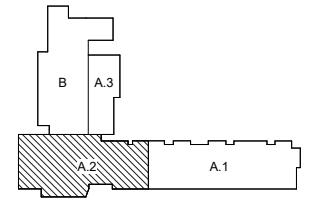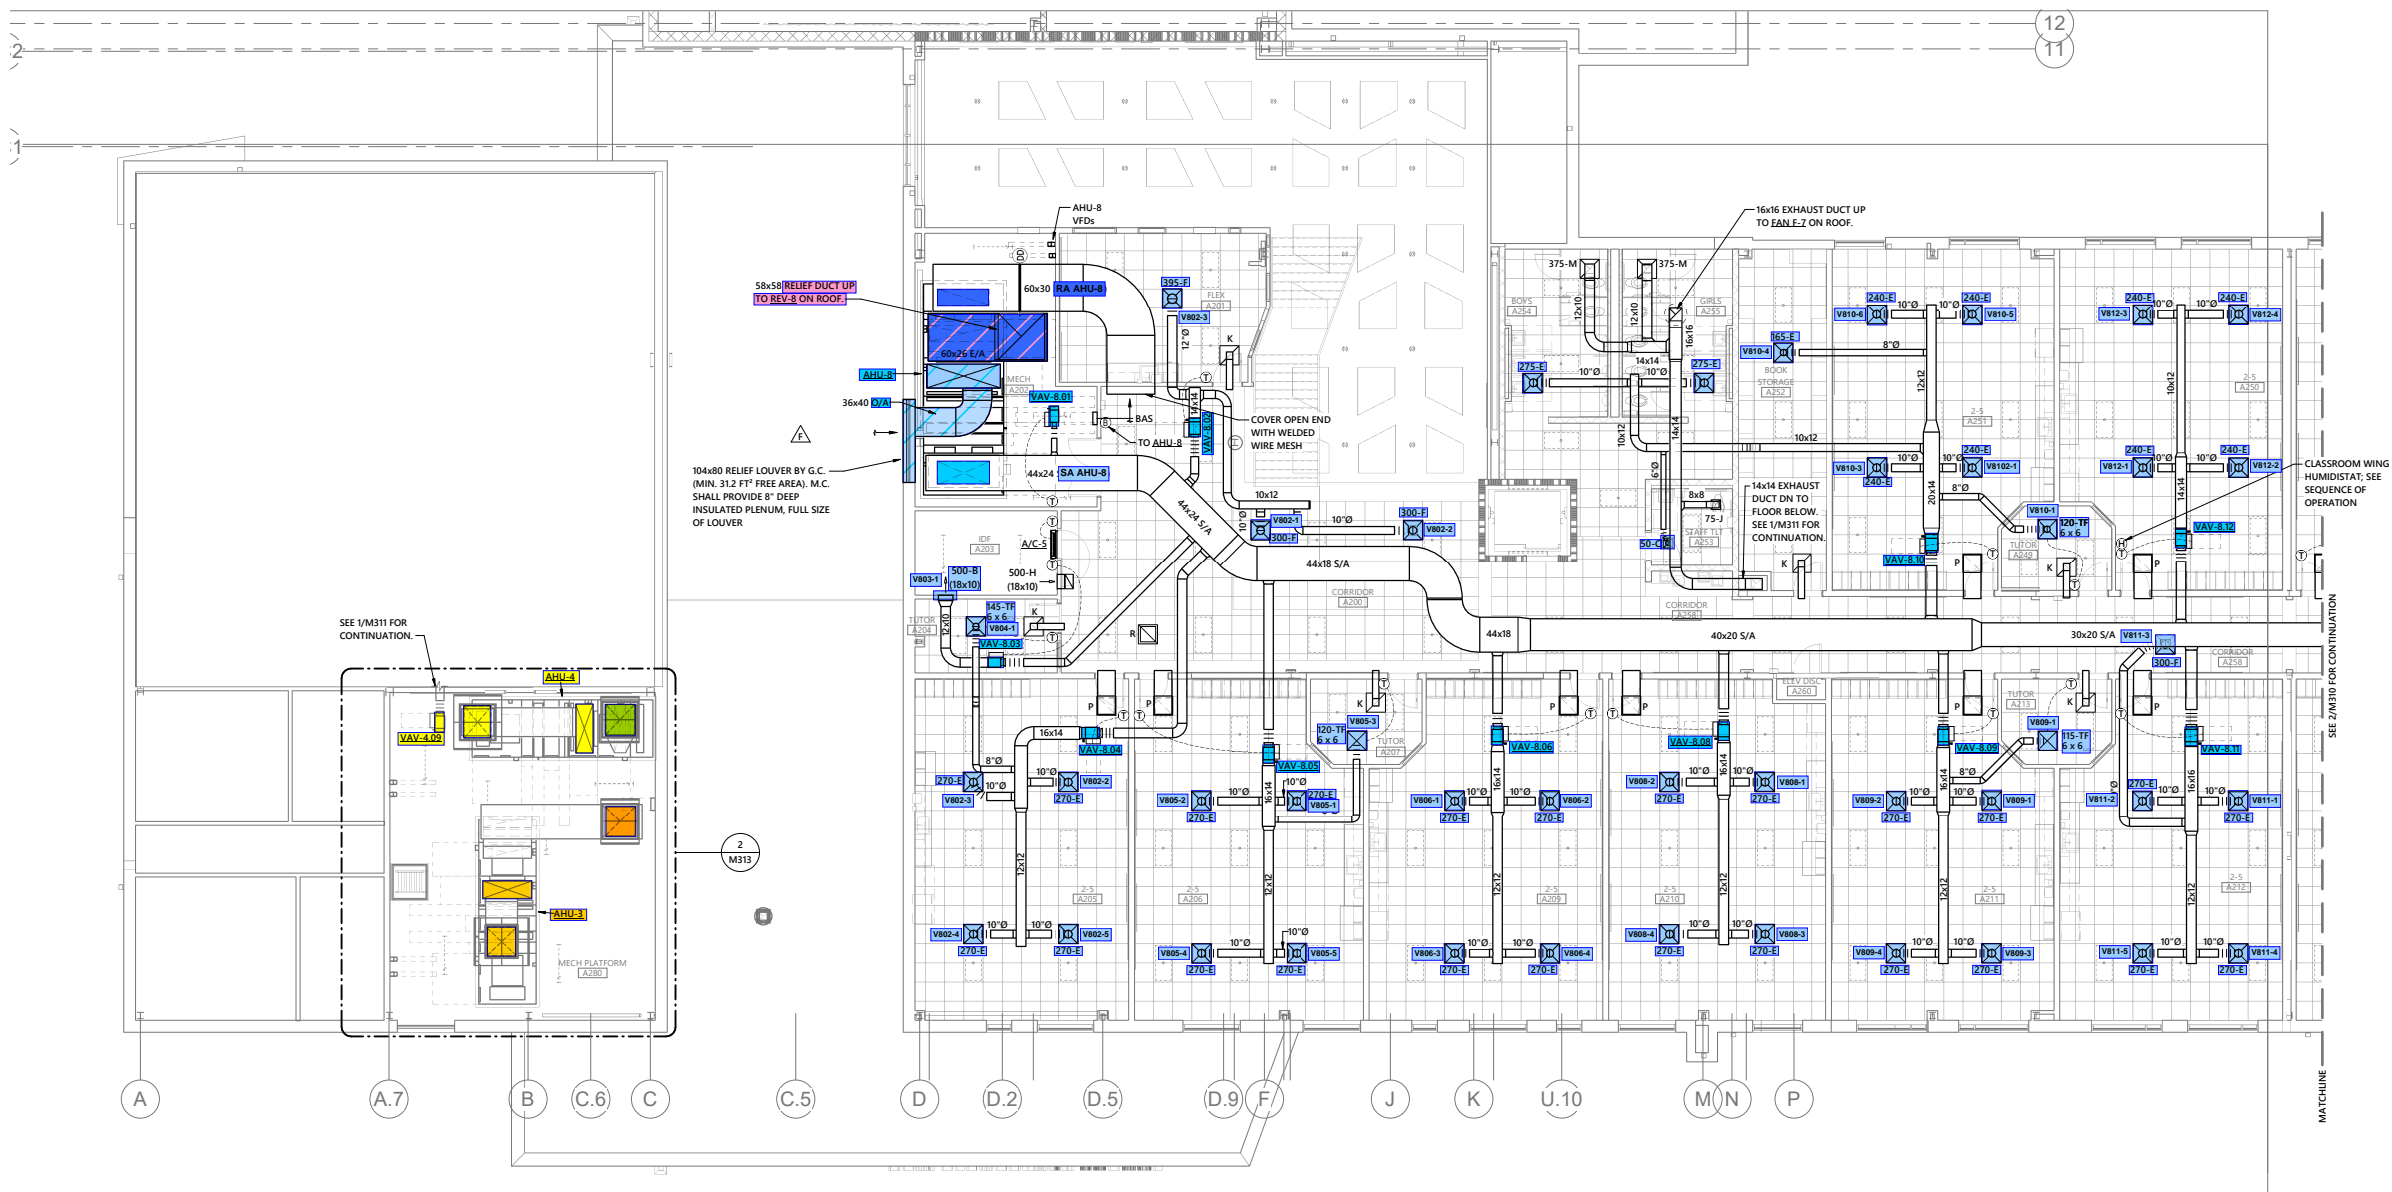


1 SECOND FLOOR MECHANICAL PLAN AREA - A.2
1/8" = 1'-0"

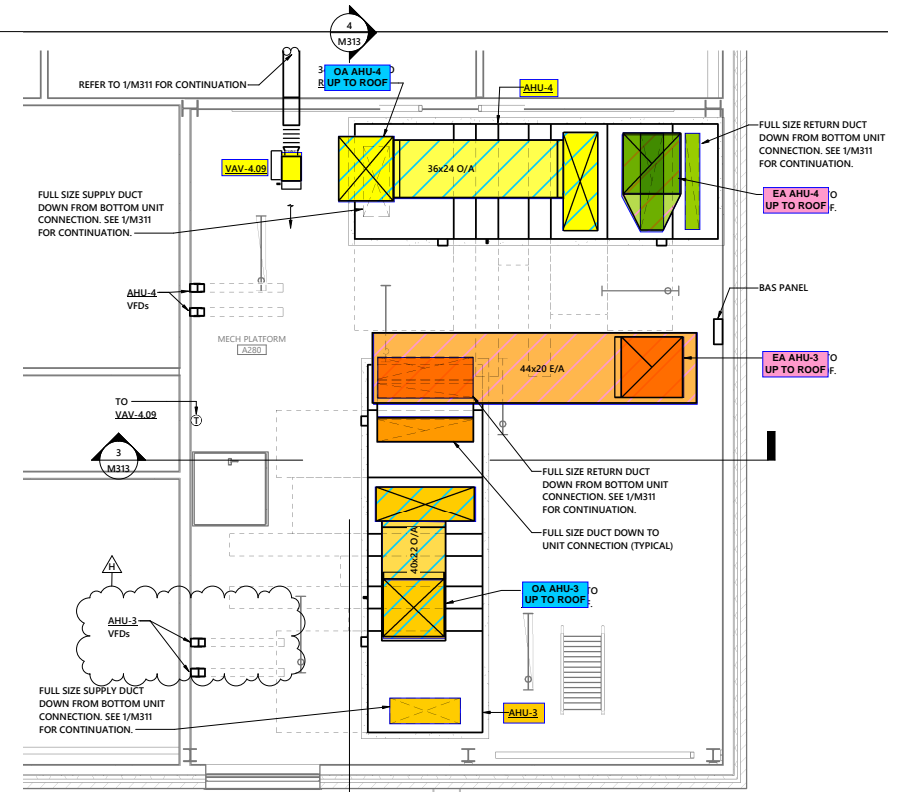

2 ENLARGED MECHANICAL PLAN - MECH PLATFORM A280
1/4" = 1'-0"

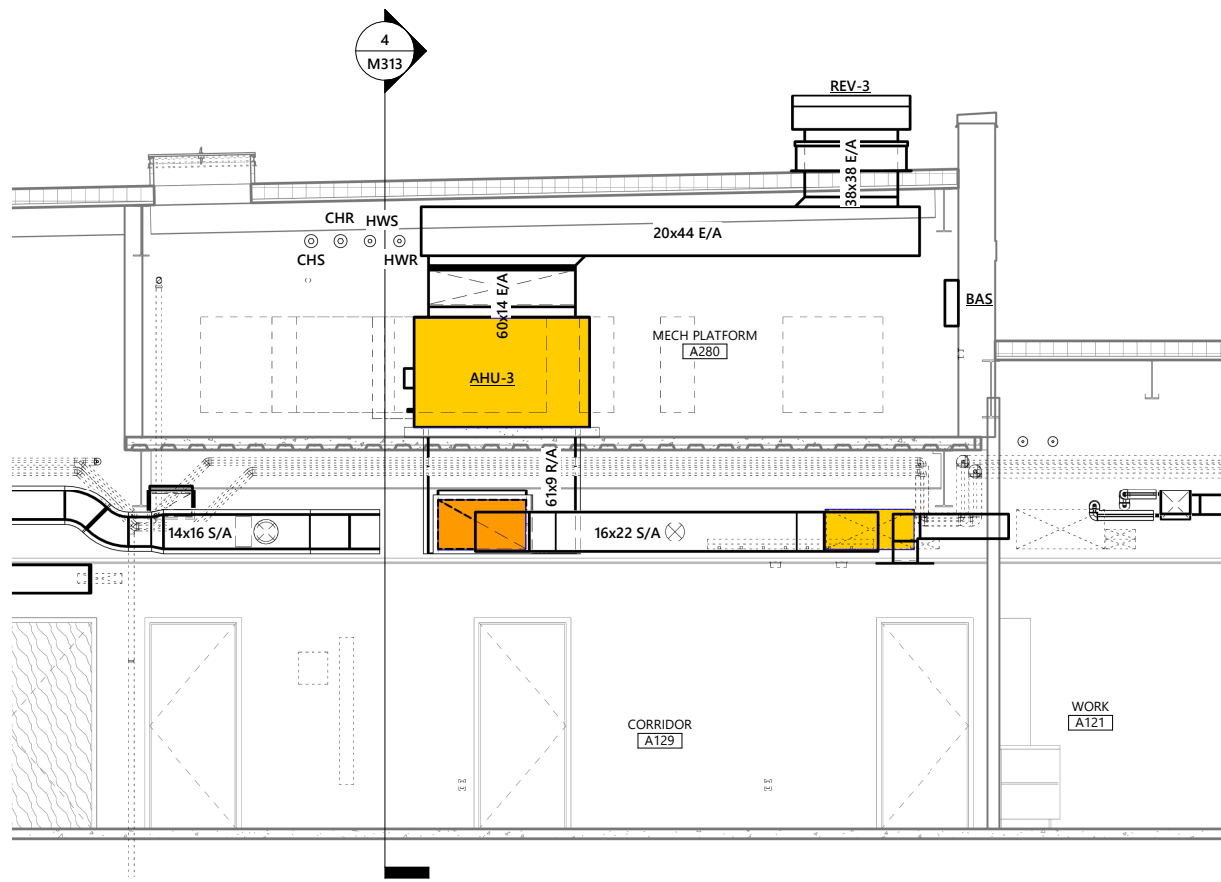

3 MECHANICAL SECTION 1 at MECH PLATFORM A280
1/4" = 1'-0"

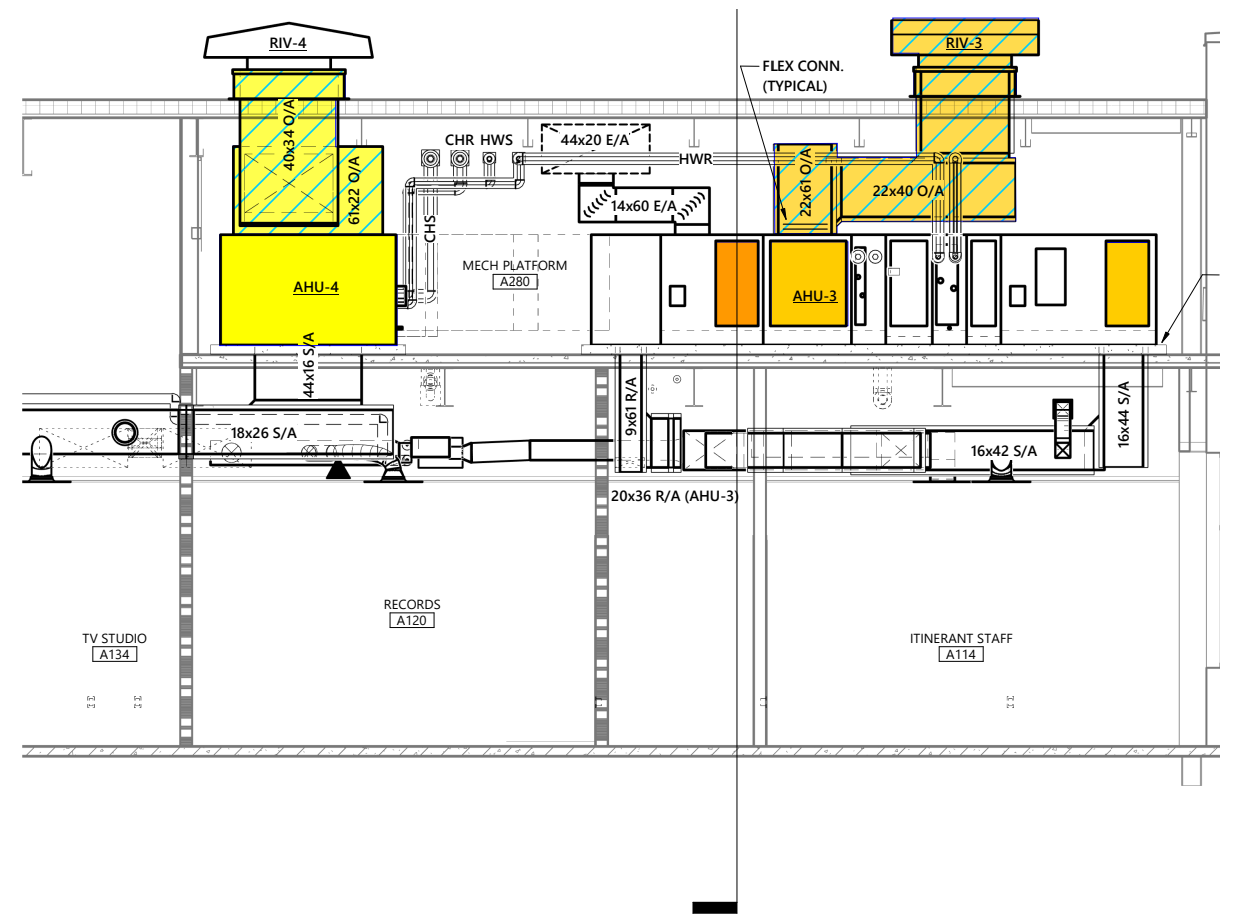

4 MECHANICAL SECTION 2 at MECH PLATFORM A280
1/4" = 1'-0"