



1 SECOND FLOOR MECHANICAL PLAN AREA - A.2
1/8" = 1'-0"


KEY PLAN:

2 ENLARGED MECHANICAL PLAN - MECH PLATFORM A280
1/4" = 1'-0"

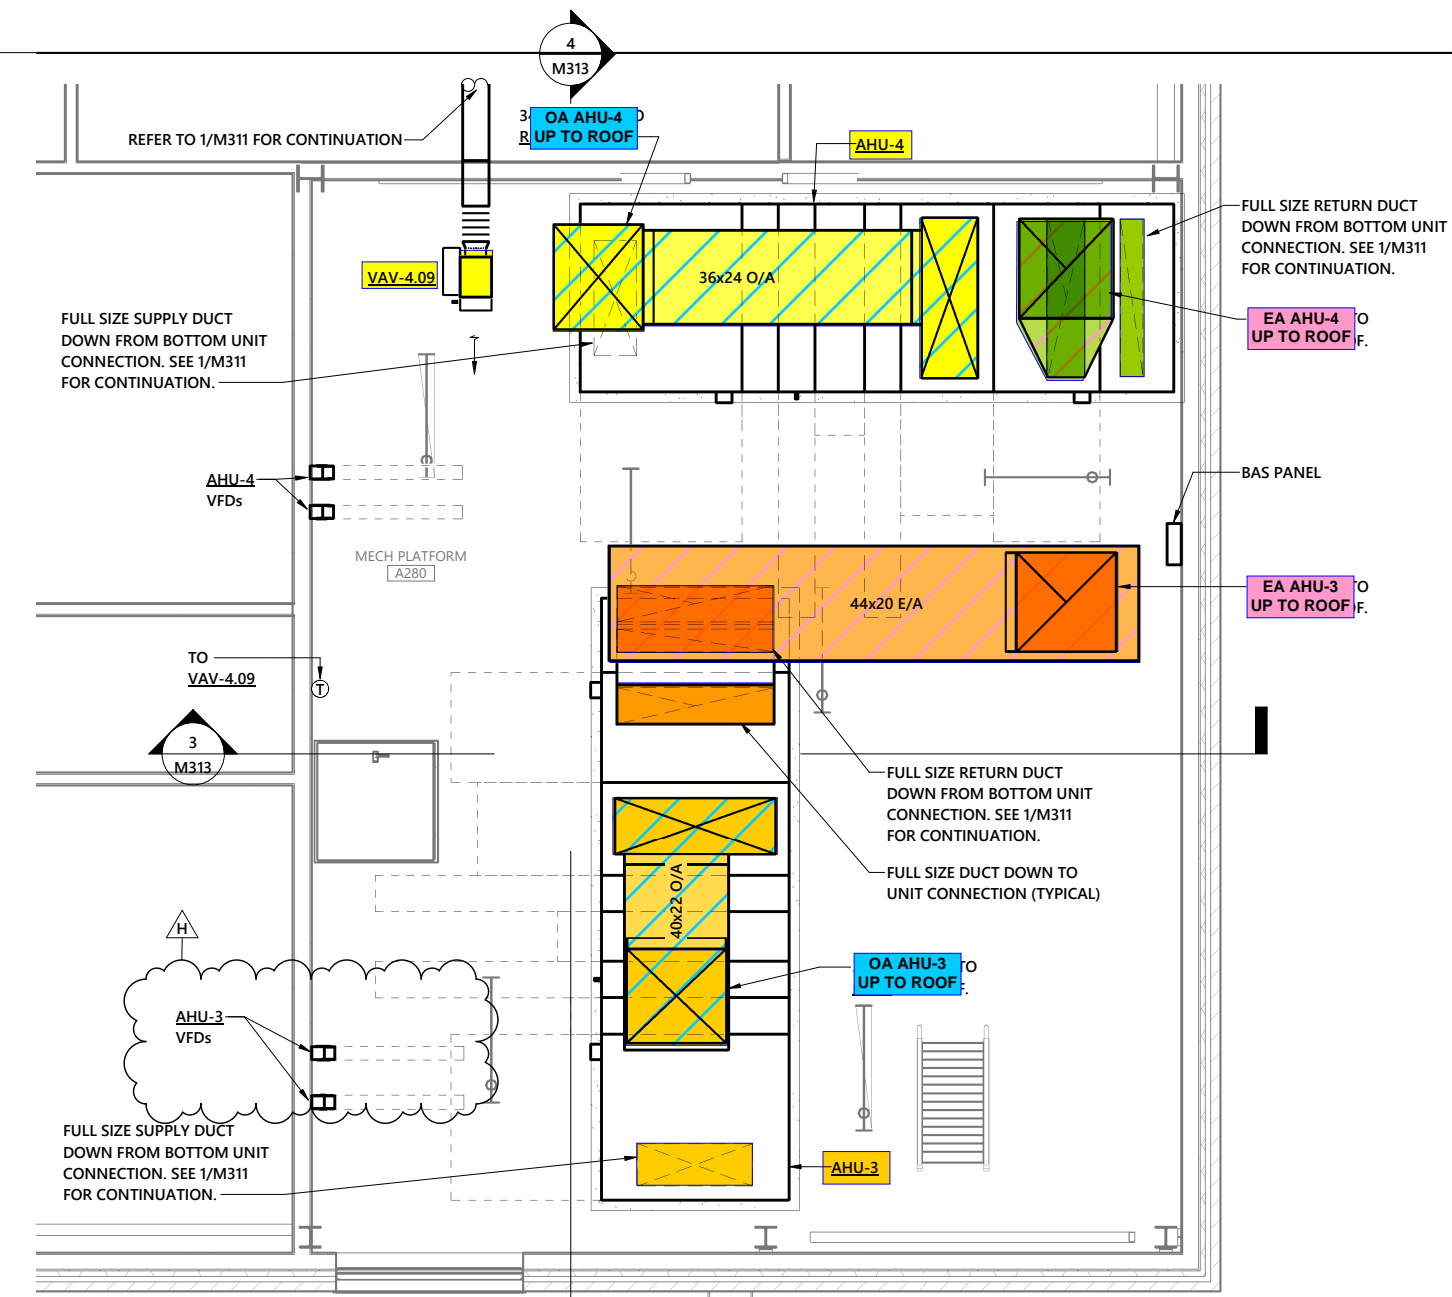

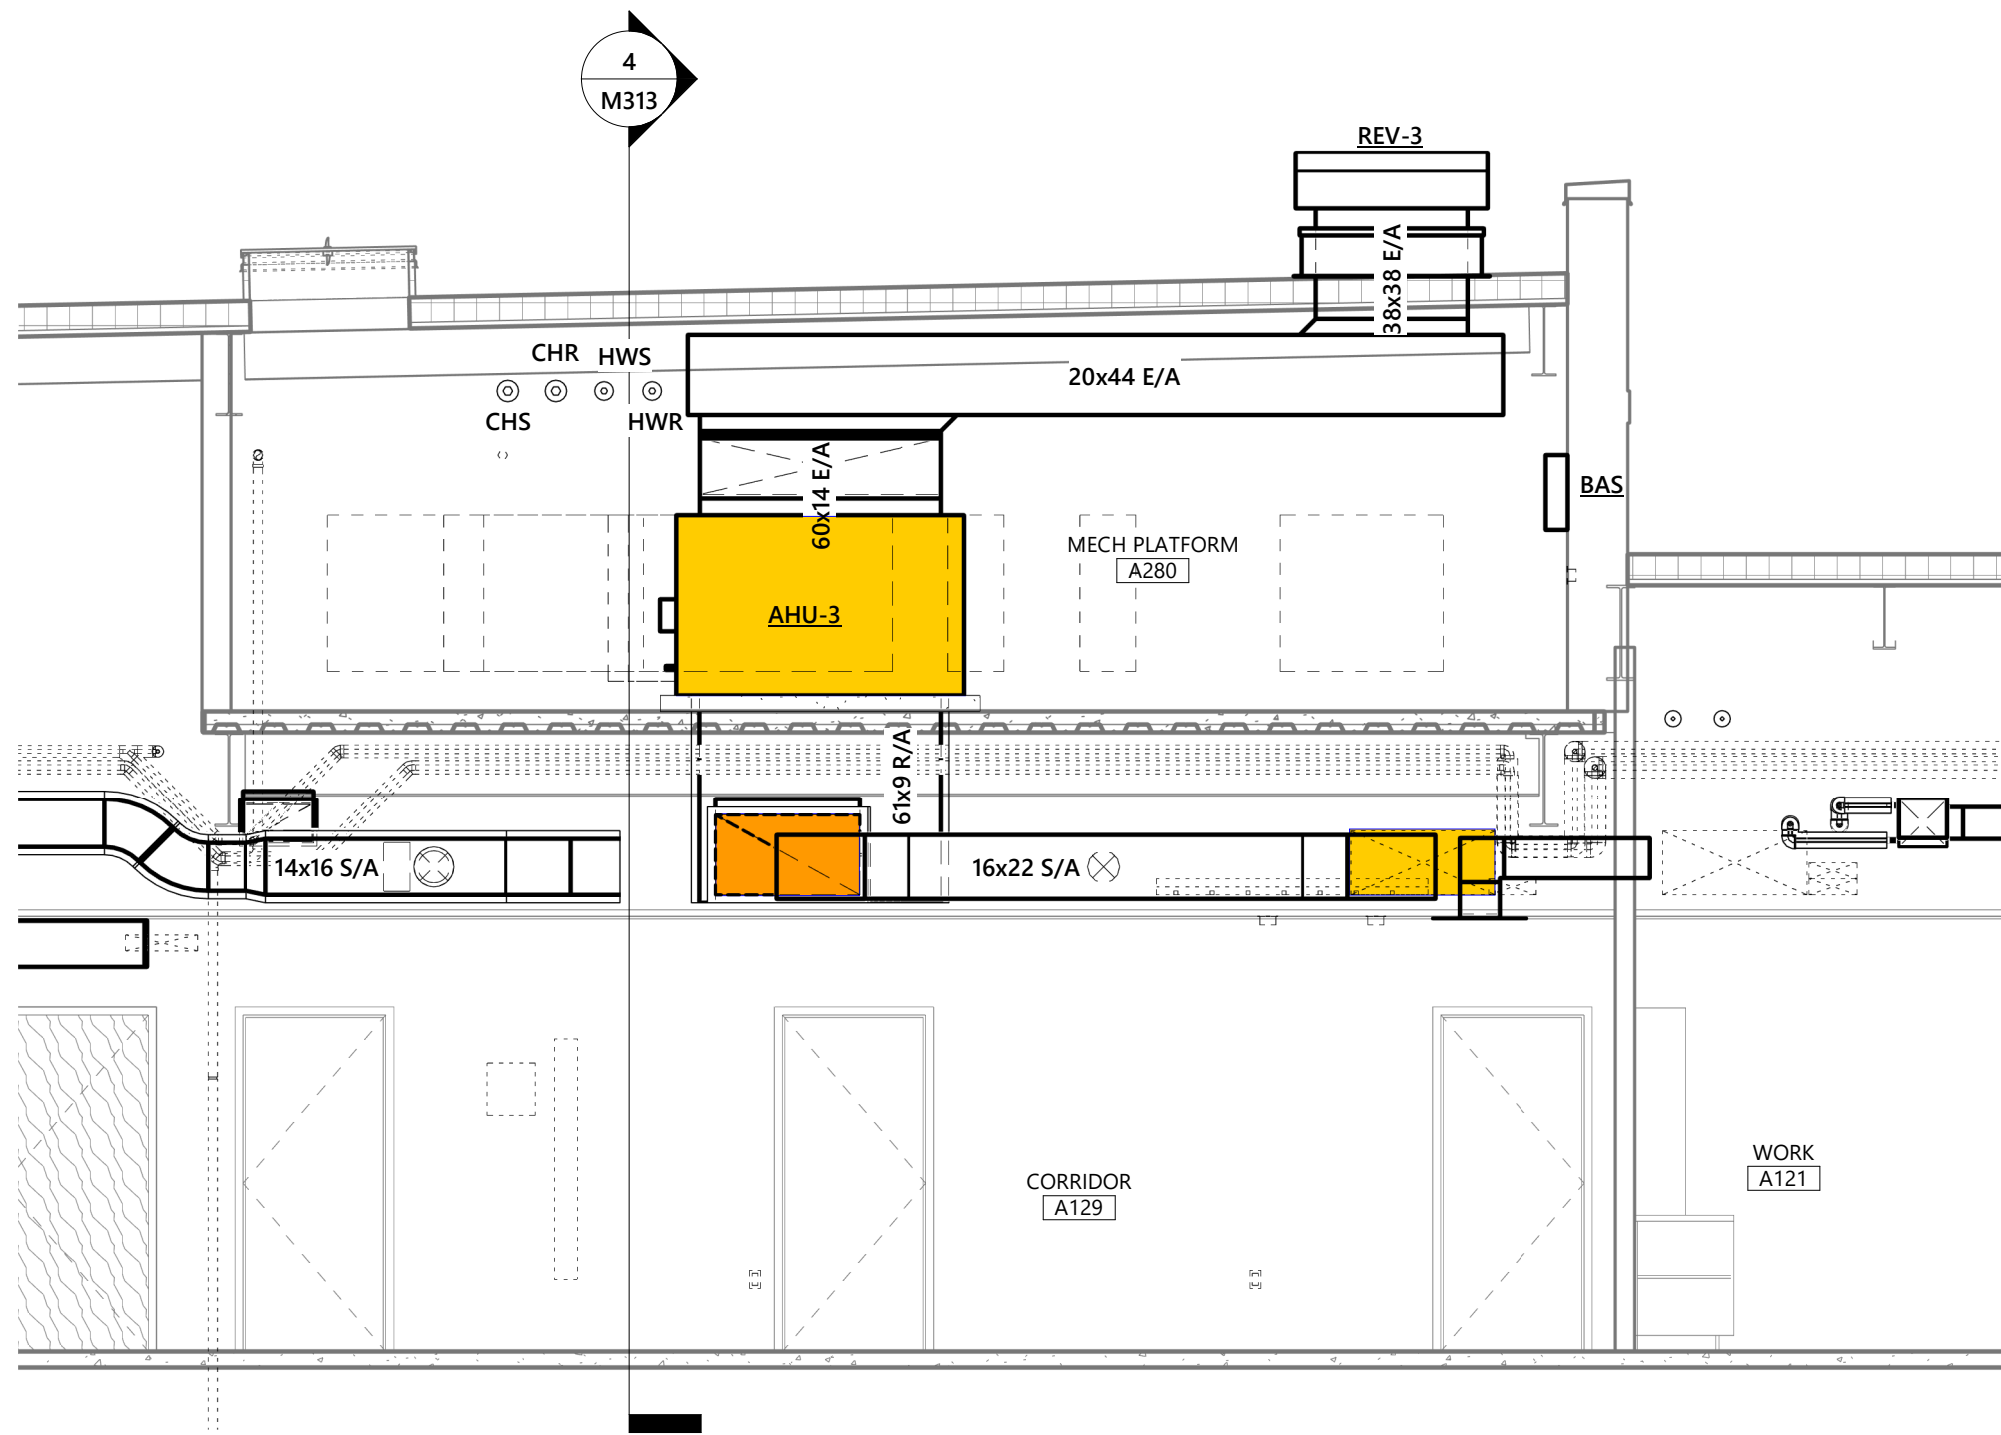

3 MECHANICAL SECTION 1 at MECH PLATFORM A280
1/4" = 1'-0"

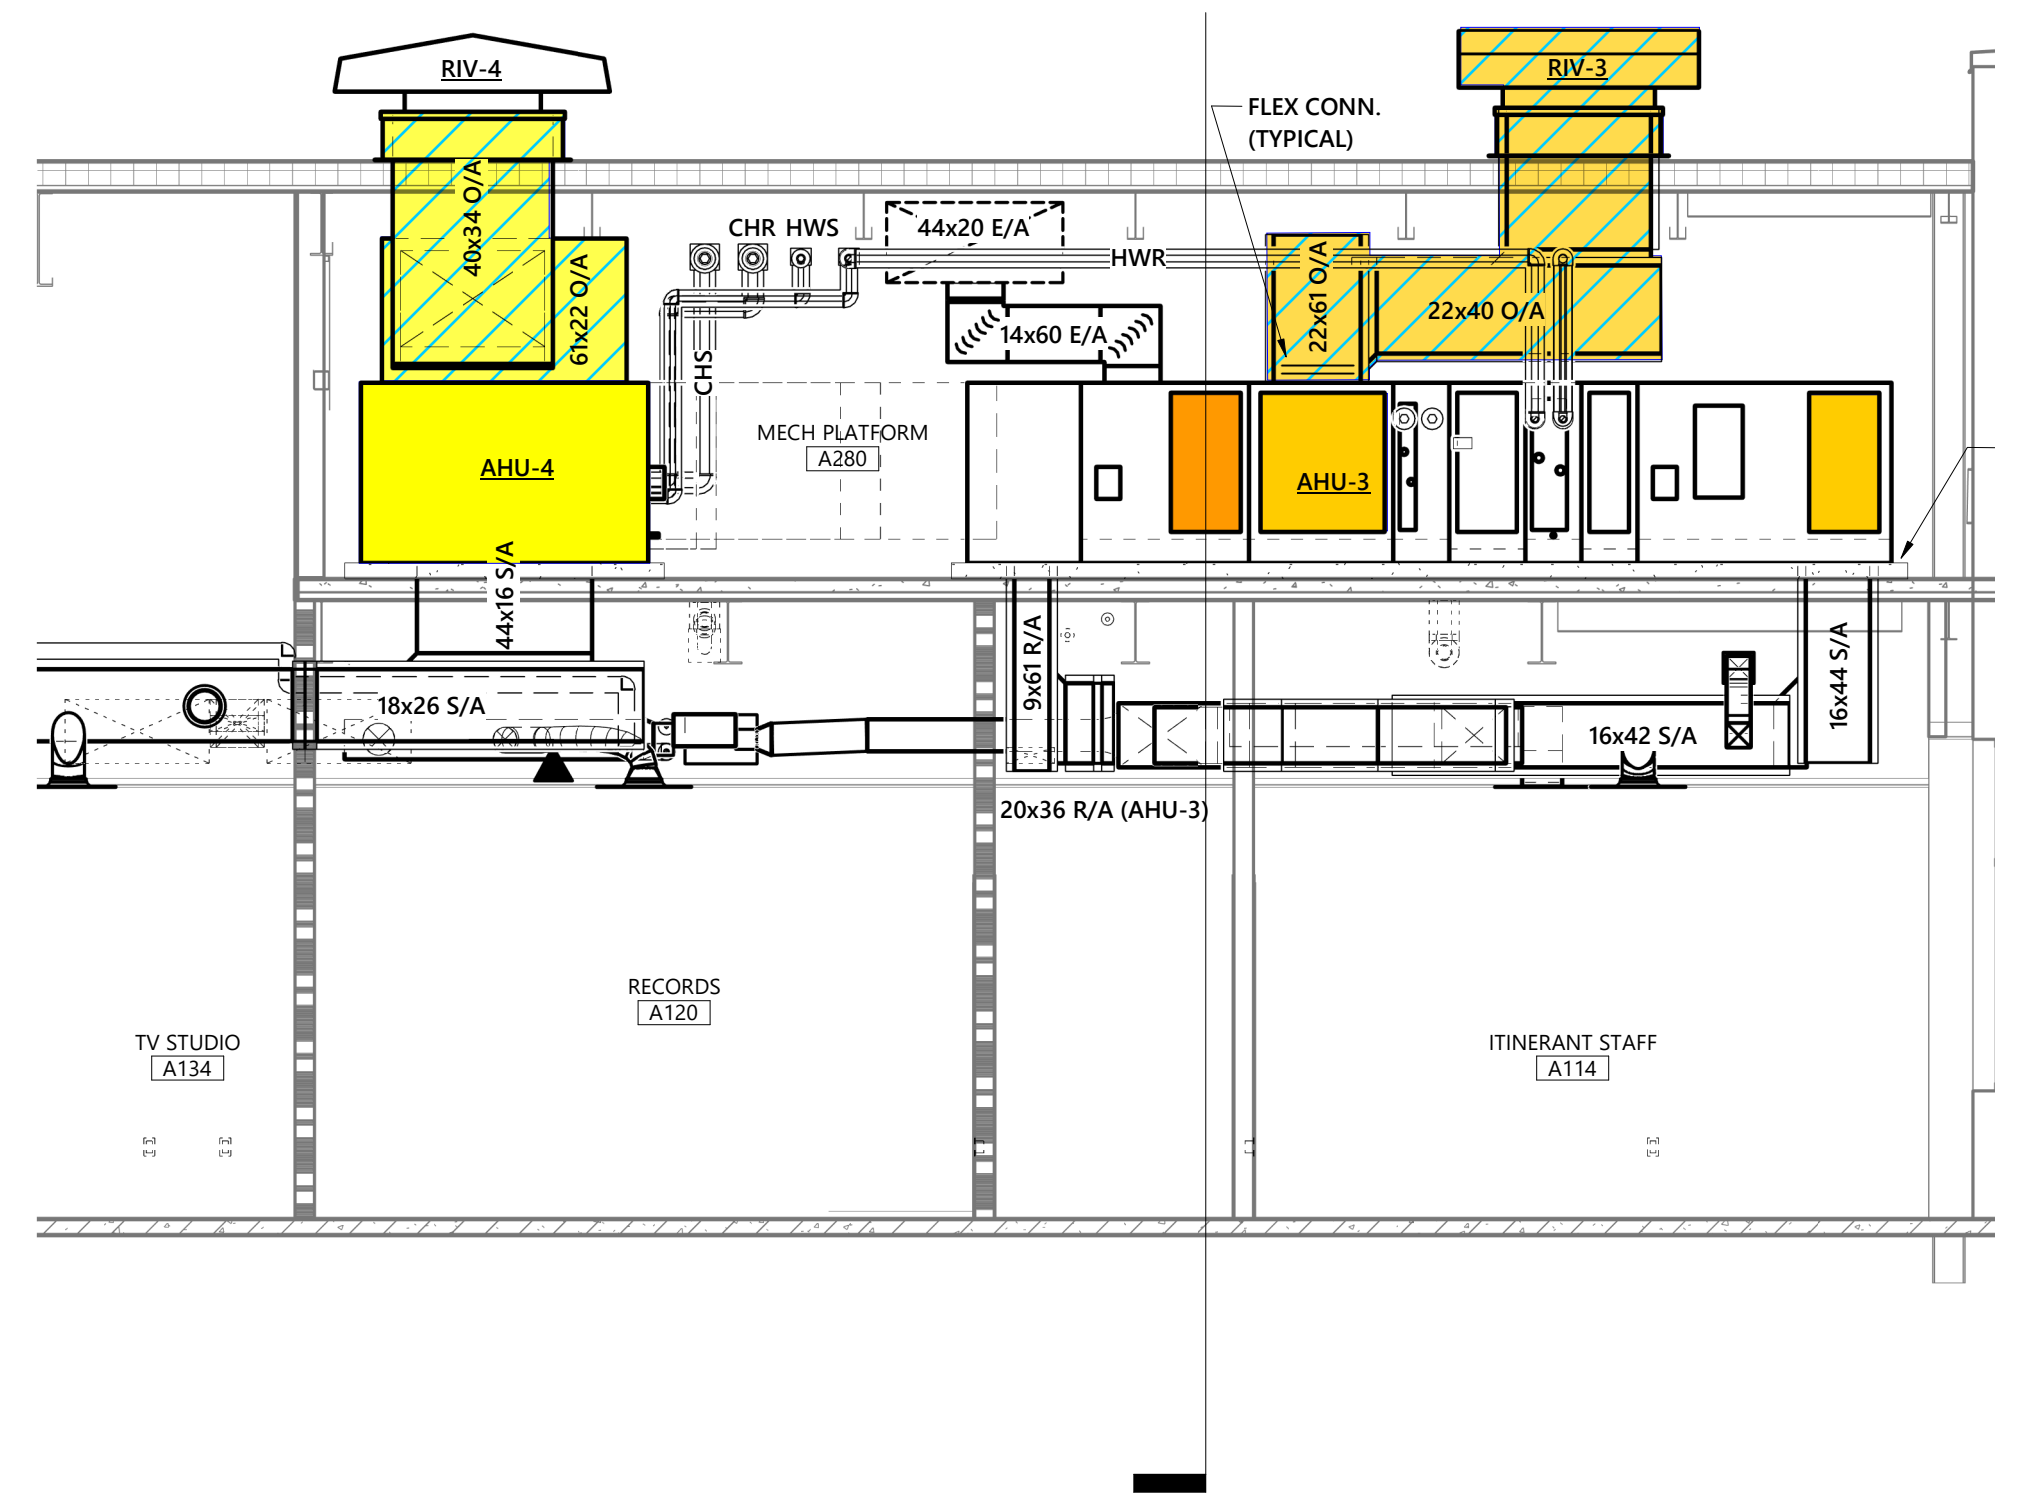

4 MECHANICAL SECTION 2 at MECH PLATFORM A280
1/4" = 1'-0"