

REMOTE CONDENSER. IF REFRIGERANT PIPING TO
WITHIN A STAINLESS STEEL SHROUD AS SHOWN

ER'S INSTALLATION INSTRUCTIONS AND AS
L DRAWINGS.

D AS DETAILED IN THE ARCHITECTURAL AND
ARD SYSTEM FURNISHED BY CHIPOTLE ON

Y SYSTEM PER DETAIL 1/M700. TYPICAL.


R ANNUNCIATOR WITH REMOTE KEY OPERATED
OR. MOUNT UNIT 60" AFF. TYPICAL.

UV IN RTU PER DETAIL 6/M700. SEE ELECTRICAL
ON. INSTALL UV WARNING STICKERS ON FACE OF
DOOR(S) THROUGH WHICH THE REME HALO

ER FLUE TERMINATION AND OUTSIDE AIR
ER HEATER COMBUSTION AIR INTAKE AND
DRAWINGS FOR MORE INFORMATION ON WATER
NS.

TS WALL ON OPPOSITE SIDE OF ROOM AT
HE DINING ROOM.

WATER HEATER
COMBUSTION AIR INTAKE

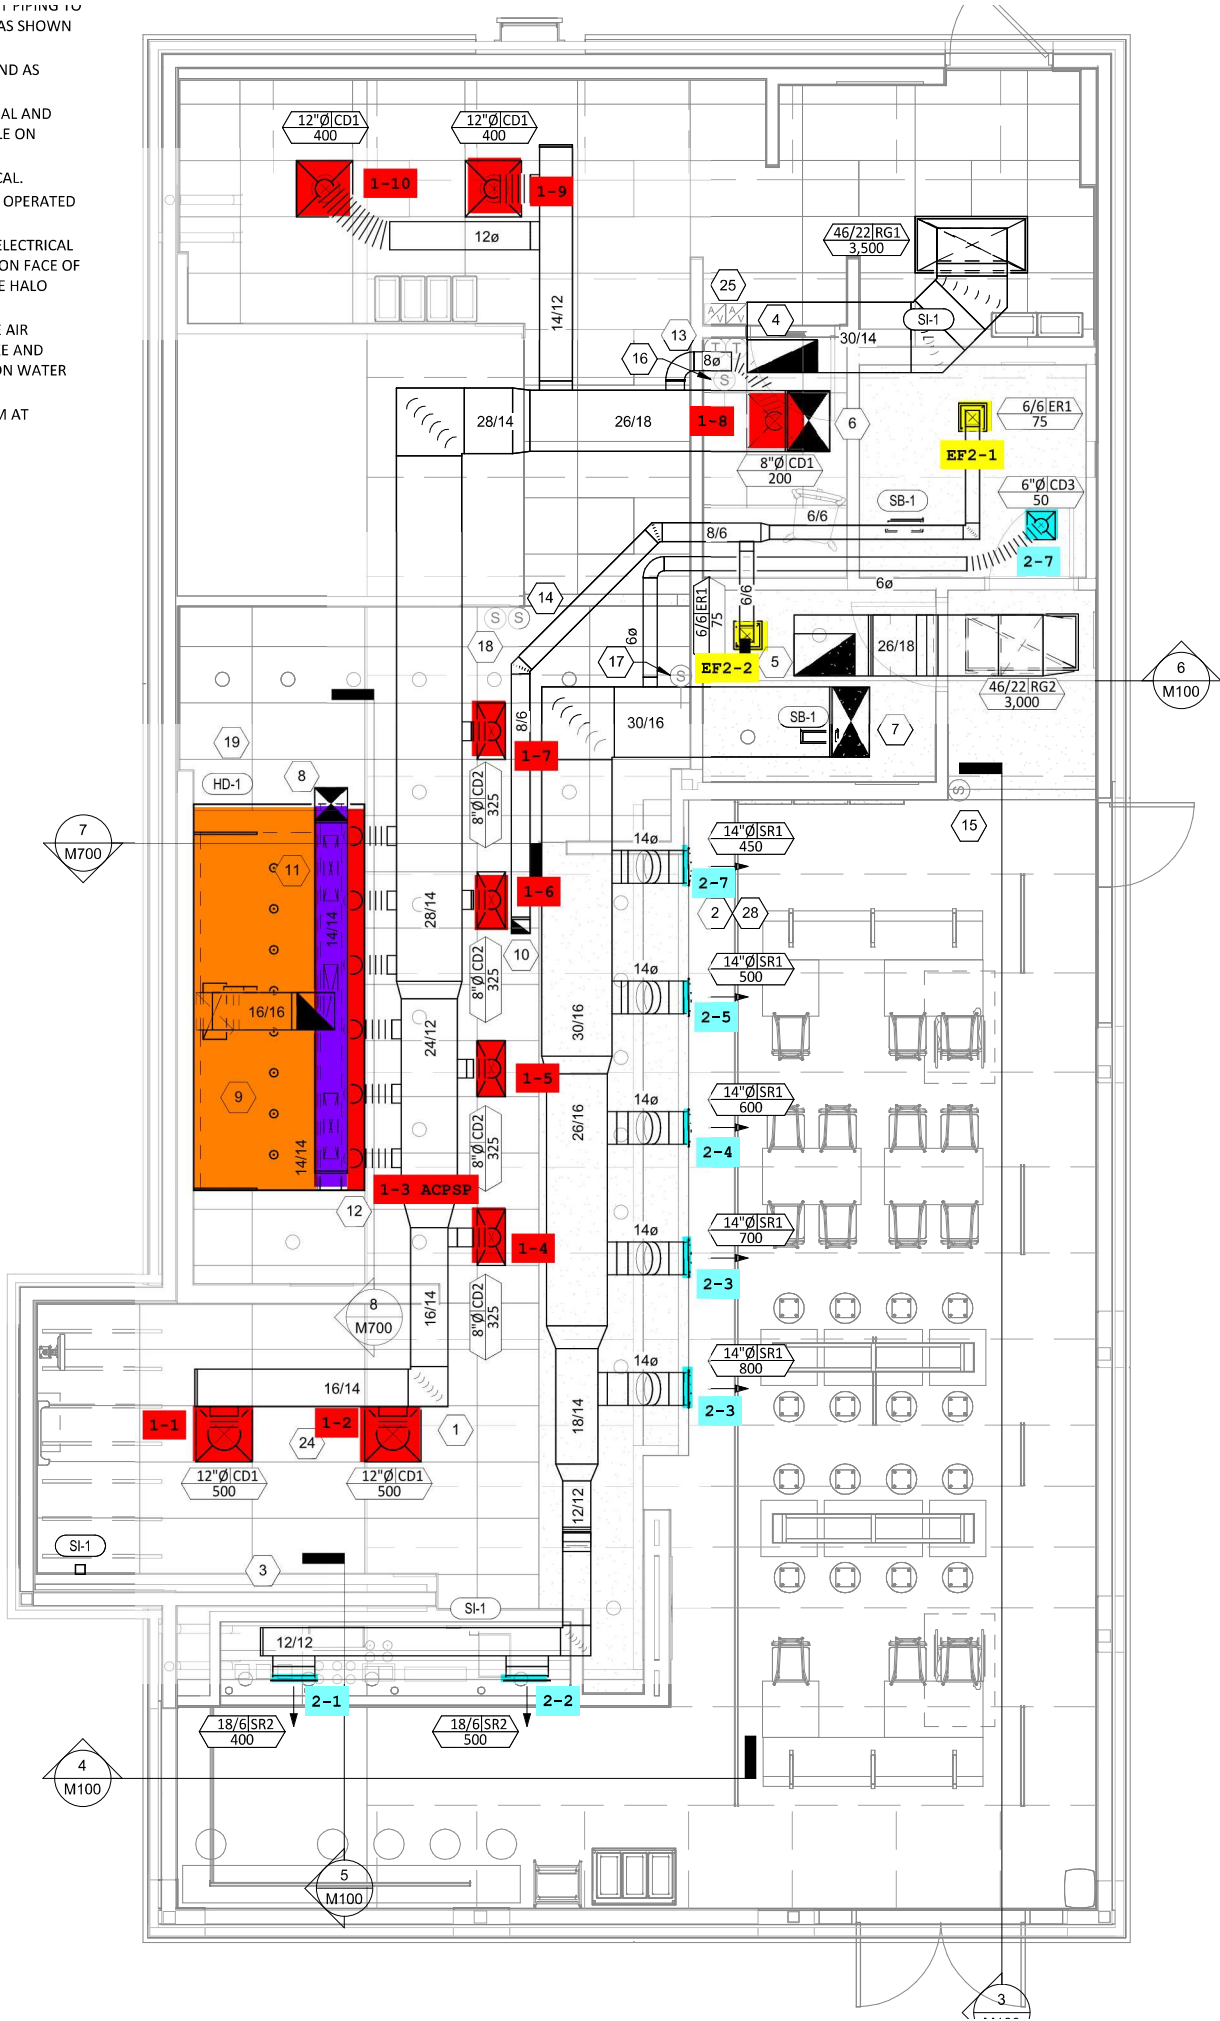

COPYRIGHT 2024
THIS DRAWING
AND AS SUCH R
CHIPOTLE MEXI
USE OF THIS DC
EXTENDED ONLY
CHIPOTLE MEXI



CHIP
CO
TEL
INTER

STORE NO.: 5433

Issue Record:
09/23/2024
03/28/2025

Revisions:
Dat

Drawn:
HEW

GPD Project No.
2024201.12

Contents:

HVAC I