


MECHANICAL FLOOR PLAN

1/4" = 1'-0"

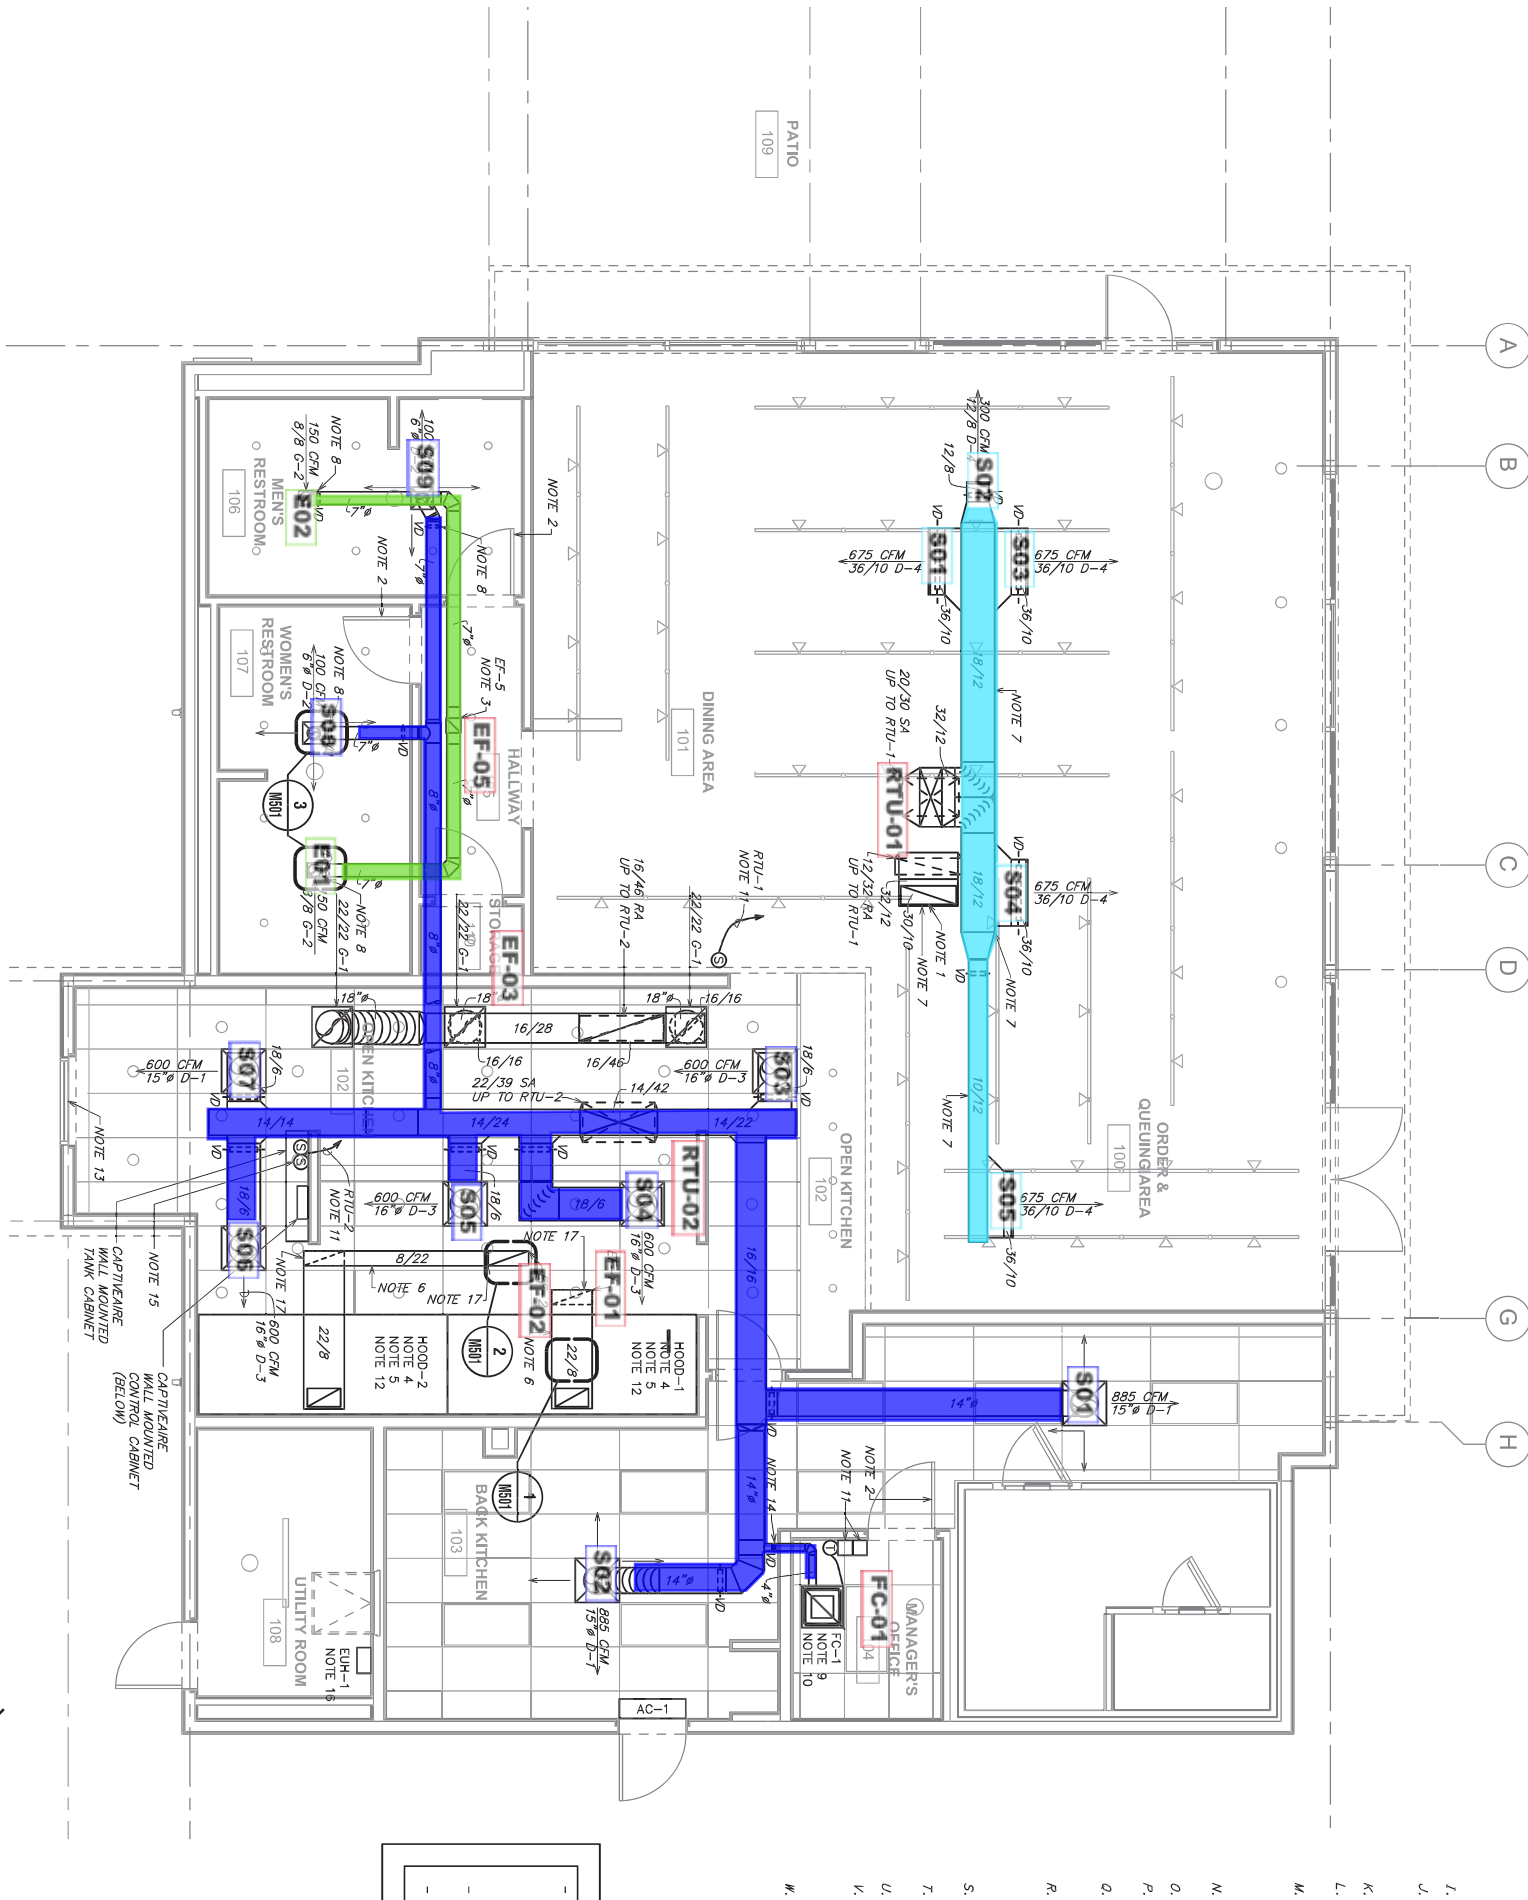

1.
J.
K.
L.
M.
N.
O.
P.
Q.
R.
S.
T.
U.
V.
W.