

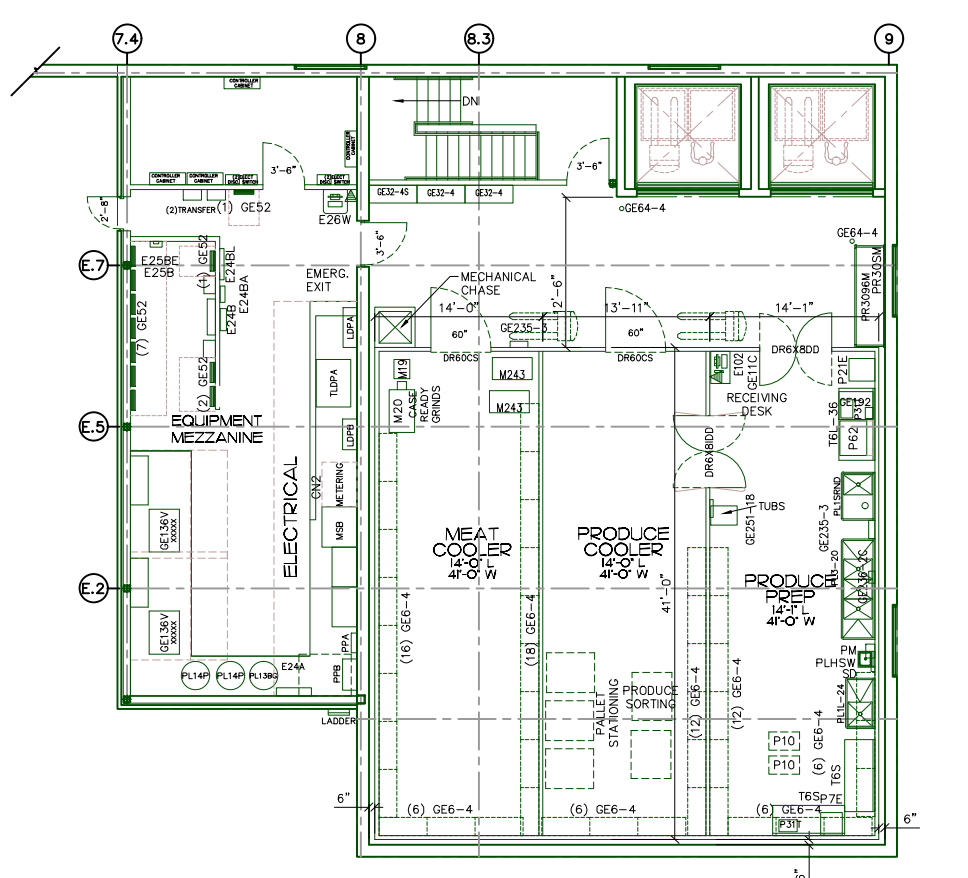



---	---	---	---	---	---

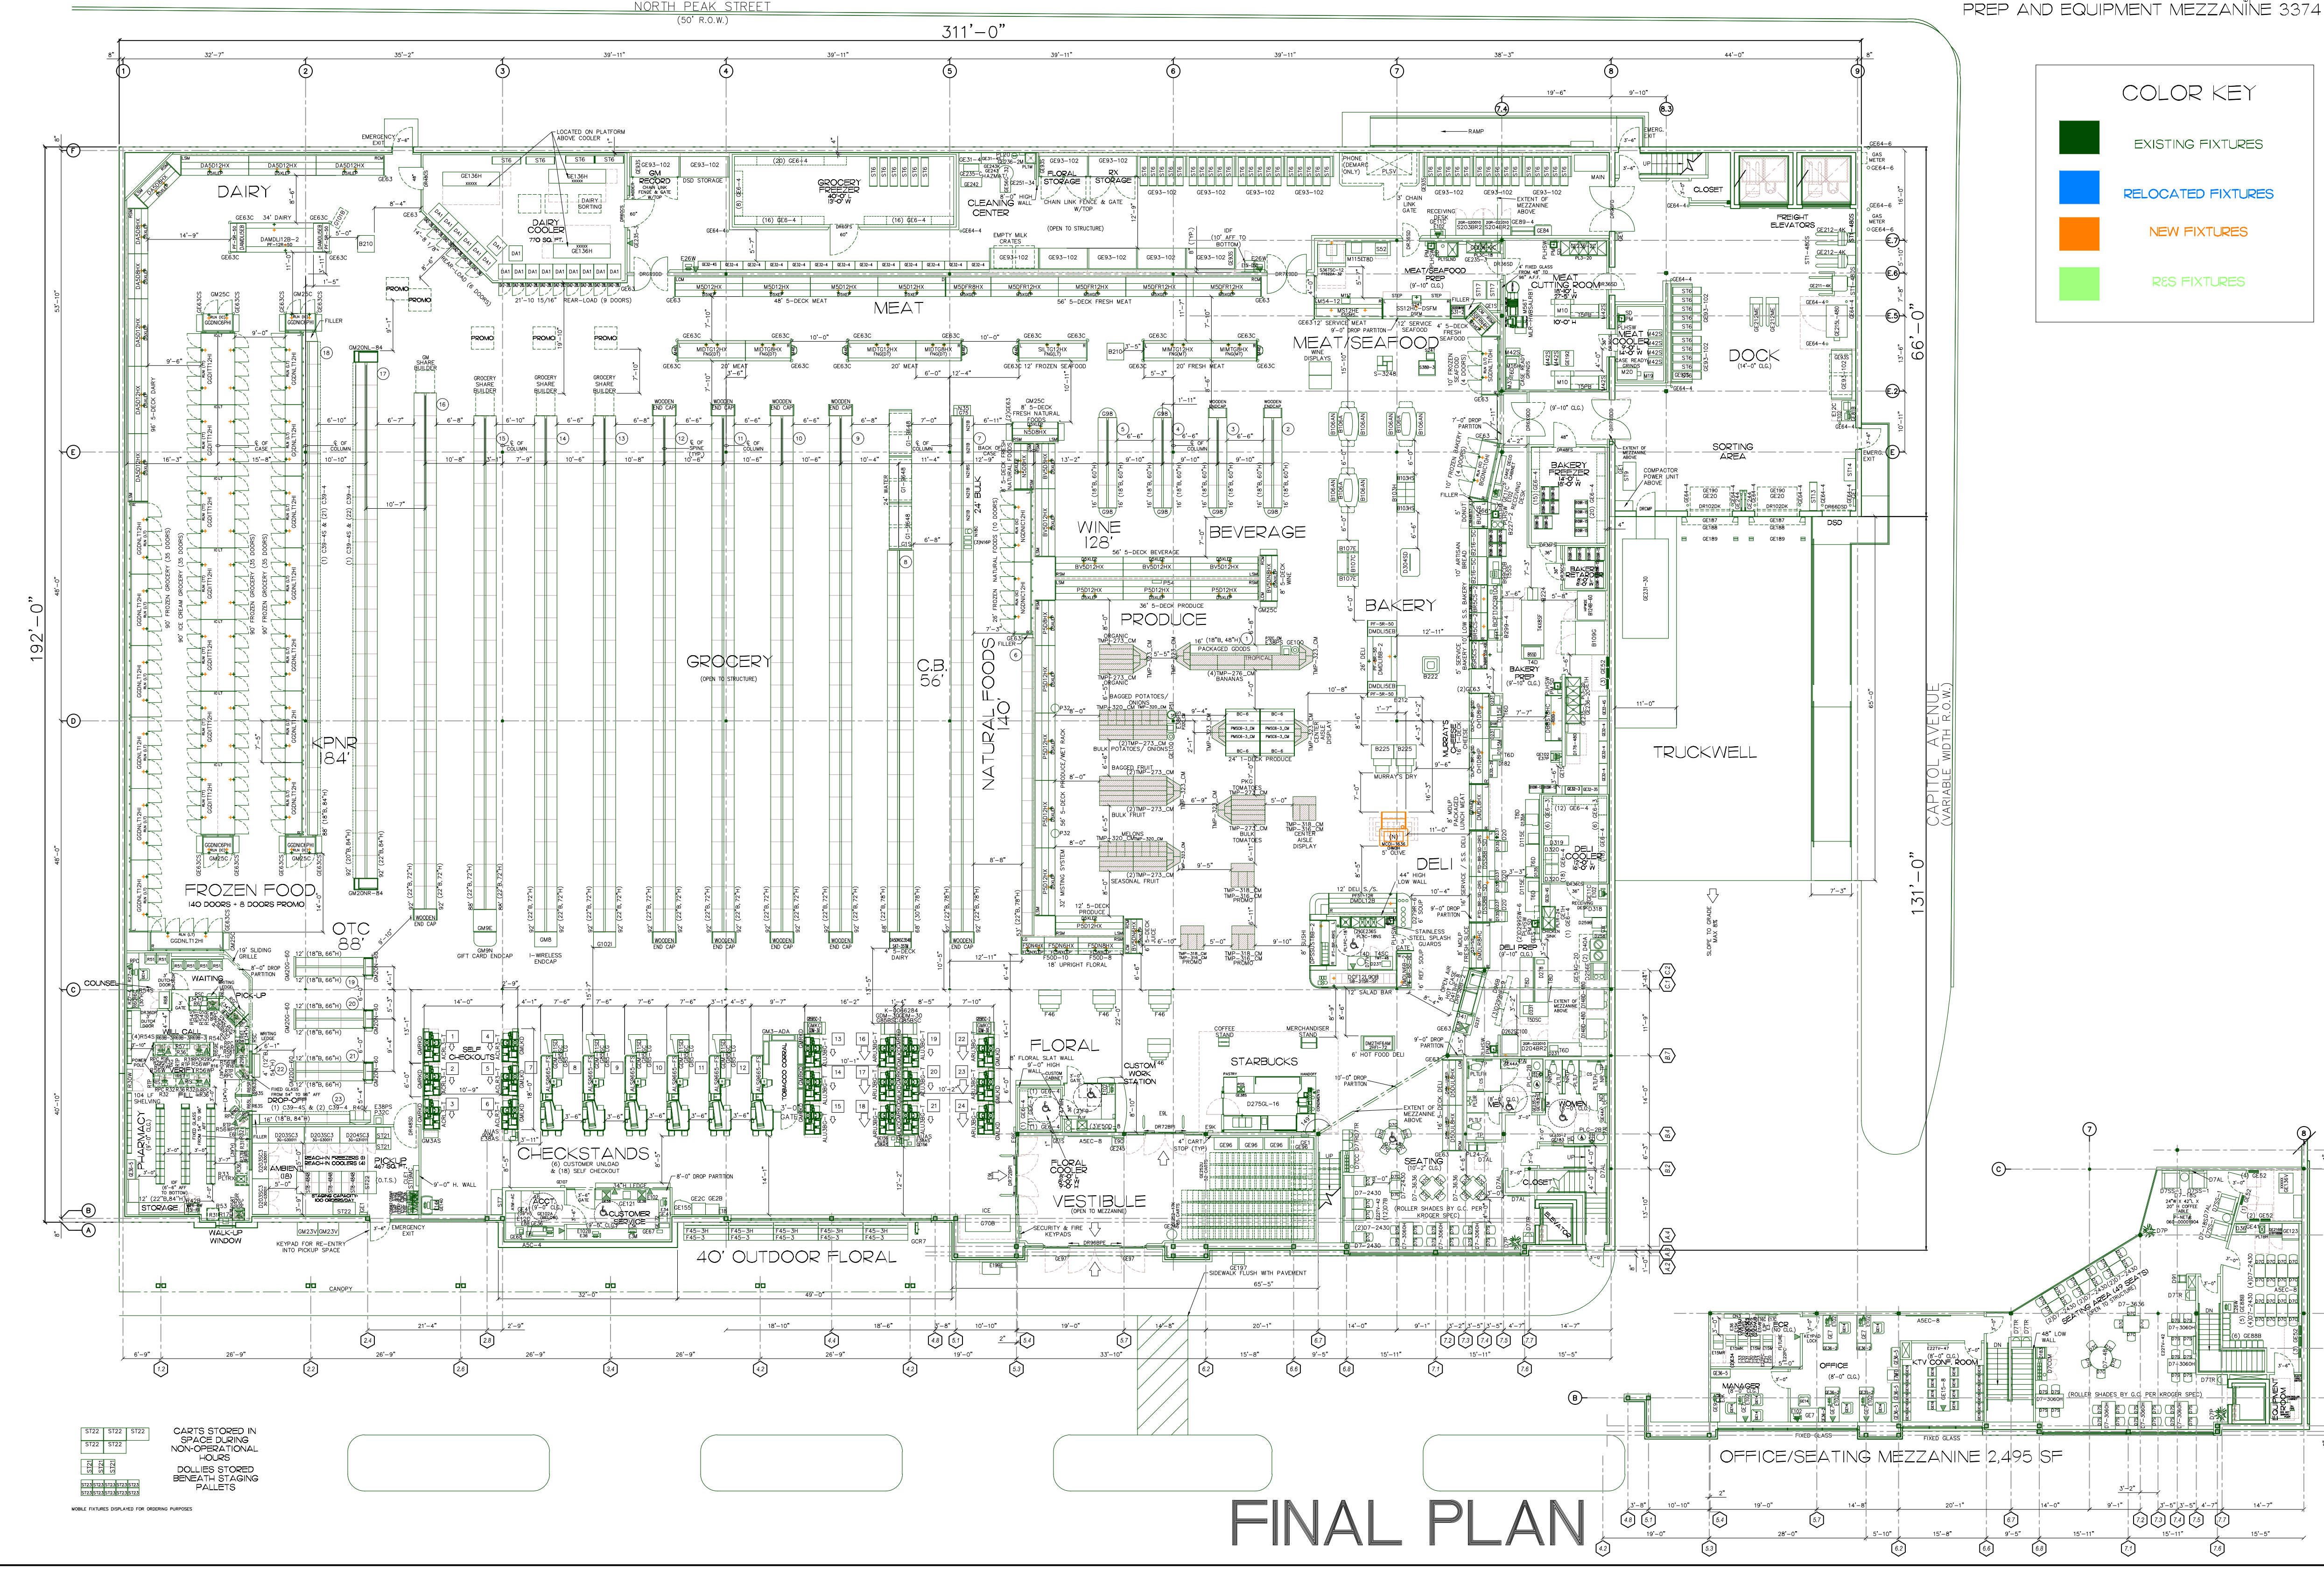


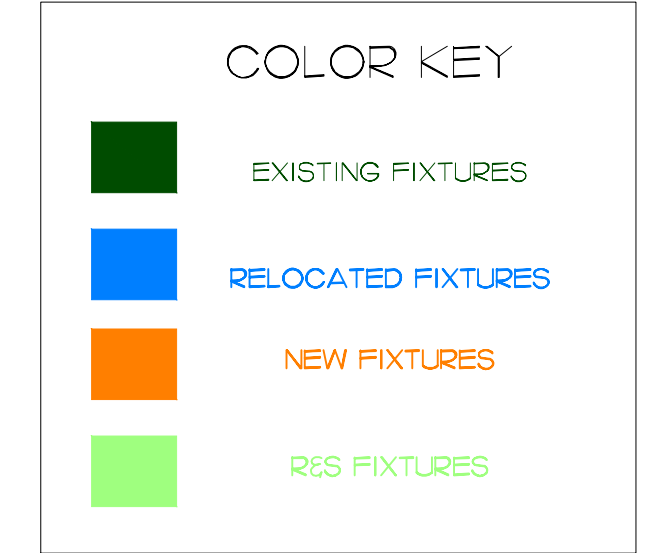

FINAL PLAN

GENERAL NOTES :
 ALL EQUIPMENT IS TO BE CONSIDERED EXISTING UNLESS NOTED OTHERWISE. THE CONTRACTOR SHALL BE RESPONSIBLE FOR THE PROPER LOCATION AND INSTALLATION OF ALL EQUIPMENT. 

DALLAS (EXIST) BOUNTIFUL
 751 FREEPORT PARKWAY
 COPPELL, TX
 PHONE: (469) 645-7949
 FAX: (469) 645-7941

Kroger
 GENERAL OFFICE
 FACILITY ENGINEERING
 100 W. W. C. CRAWFORD BLVD. SUITE 200
 FRY, TEXAS 77545

MINOR CAPITAL
DAL-529
 4241 CAPITOL AVENUE
 DALLAS, TX

CURRENT PLAN DATE	5/4/2020
ORIGINAL PLAN DATE	5/4/2020
DRAWN	NOT CHECKED
REVISIONS	NOT CHECKED

STANDARD PLOTTED SCALE: 1/8" = 1'-0"	
BUILDING STATS	
TOTAL SHELVING	2365 SF
SALES AREA	40,313 SF
BASE STORE	52,077 SF
MEZZANINE	6,045 SF
DOCK / UTILITY	2,304 SF
GROSS BUILDING 61,026 SF	
FINAL FIXTURE PLAN	
NET PACKAGE IS NOT APPLICABLE	
DAL-529	
F1	

CAD FILE: DAL529P1.DWG