


M100 1/8" = 1'-0"

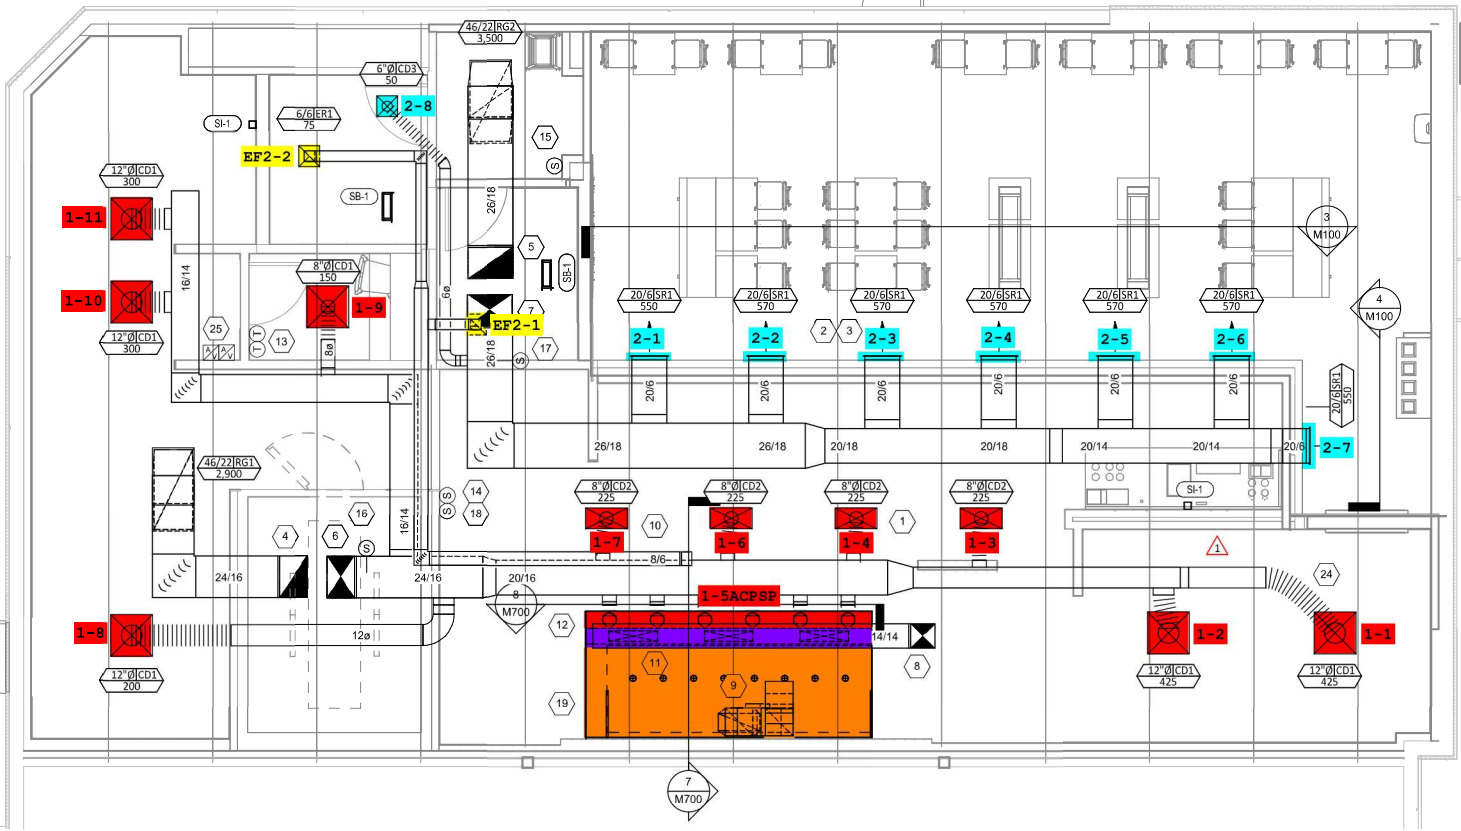

M100 1/4" = 1'-0" HVAC FLOOR PLAN