

DIN

RANT
Y WITH
OF
DLER

ERANT
ROLS,
ROOF.

L
ONS


TEM
L

TE KEY
50"

I. SEE
SS

JTSIDE
AIR
RE

INATE
URB IF

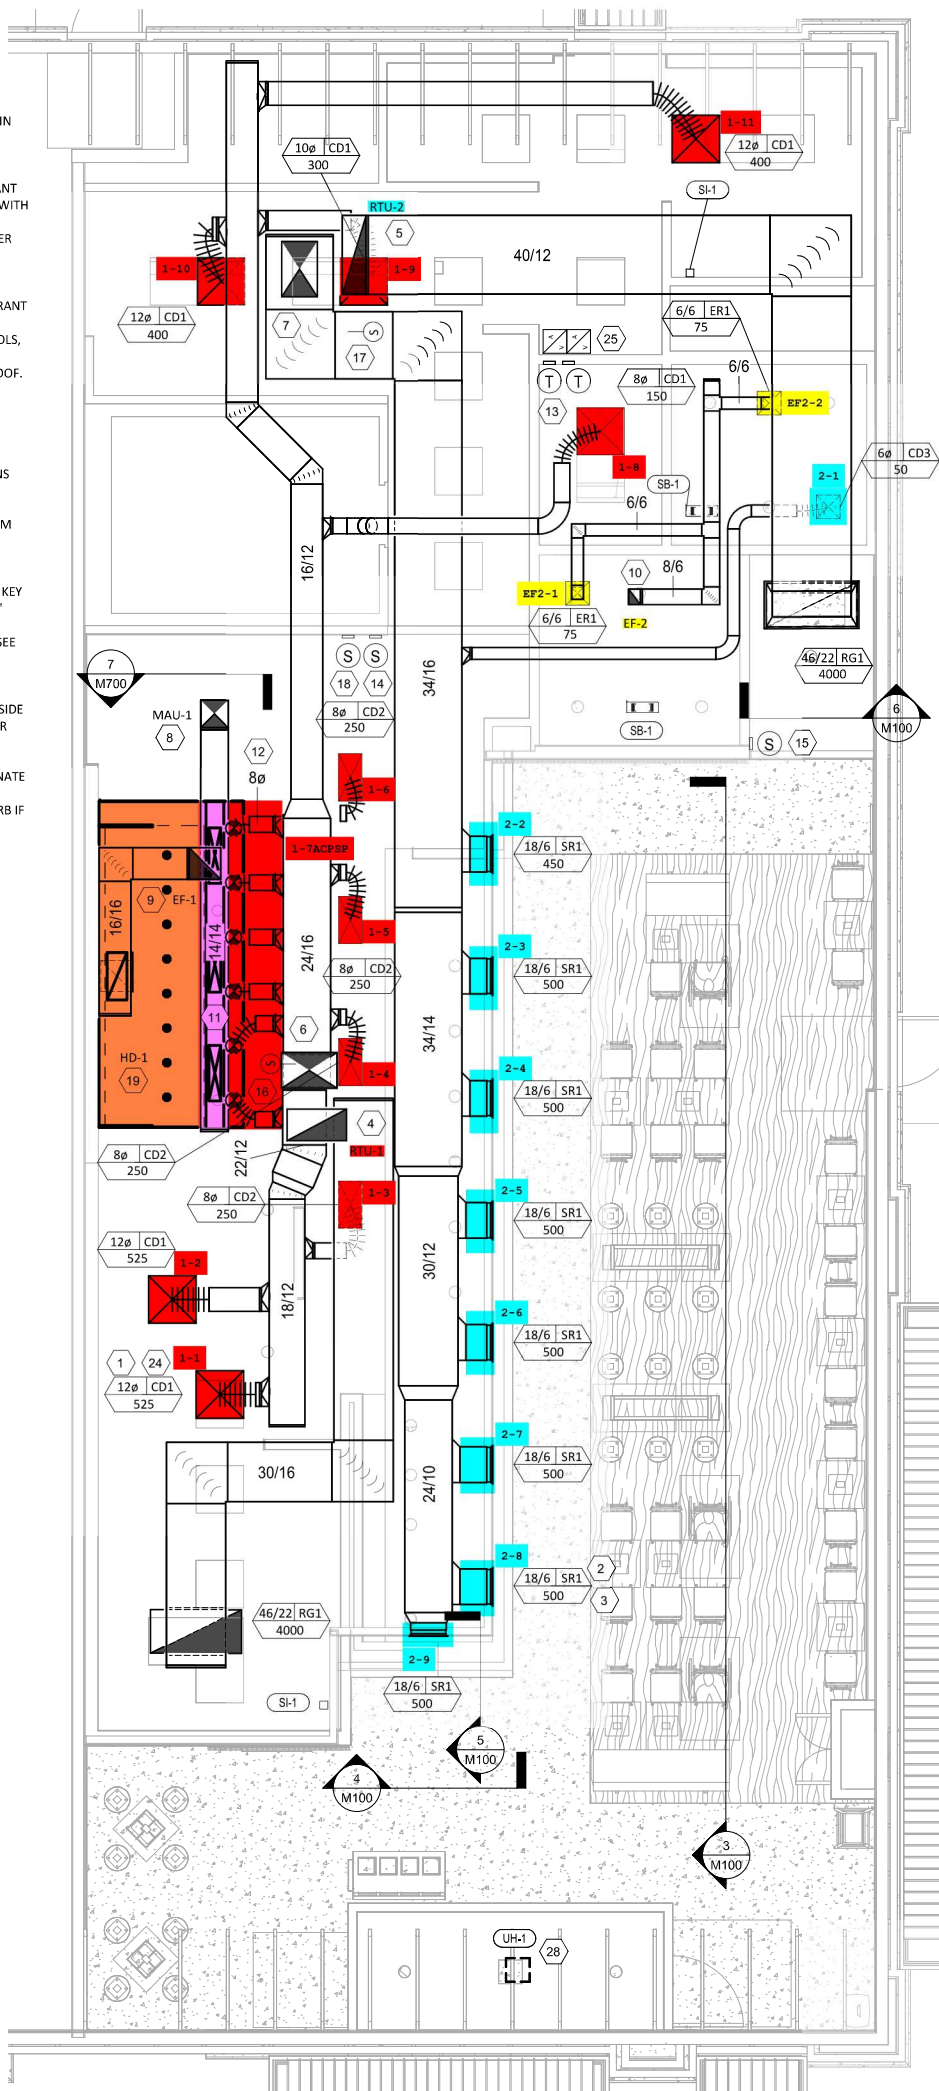

LINGLE DESIGN BRO
158 W. MAIN ST.
LENA, IL 61048
815.369.9155

1764 BLAKE ST
DENVER, CO 80202
303.974.5873

WWW.LINGLEDESIGN.BRO



ASE
Engineering Inc.

1705 S. 100th St.
Tulsa, Oklahoma 74116
Tel: 918.437.1234
Fax: 918.437.1235
E: info@ase-engineering.com