


TION OF AIR THAT IS CONTAINED COMPLETELY WITHIN A KITCHEN
 ZONE. ALL AREAS OTHER THAN THE KITCHEN ONLY RECIRCULATES AIR
 THE KITCHEN AND THE OFFICE OPENS DIRECTLY INTO THE KITCHEN.

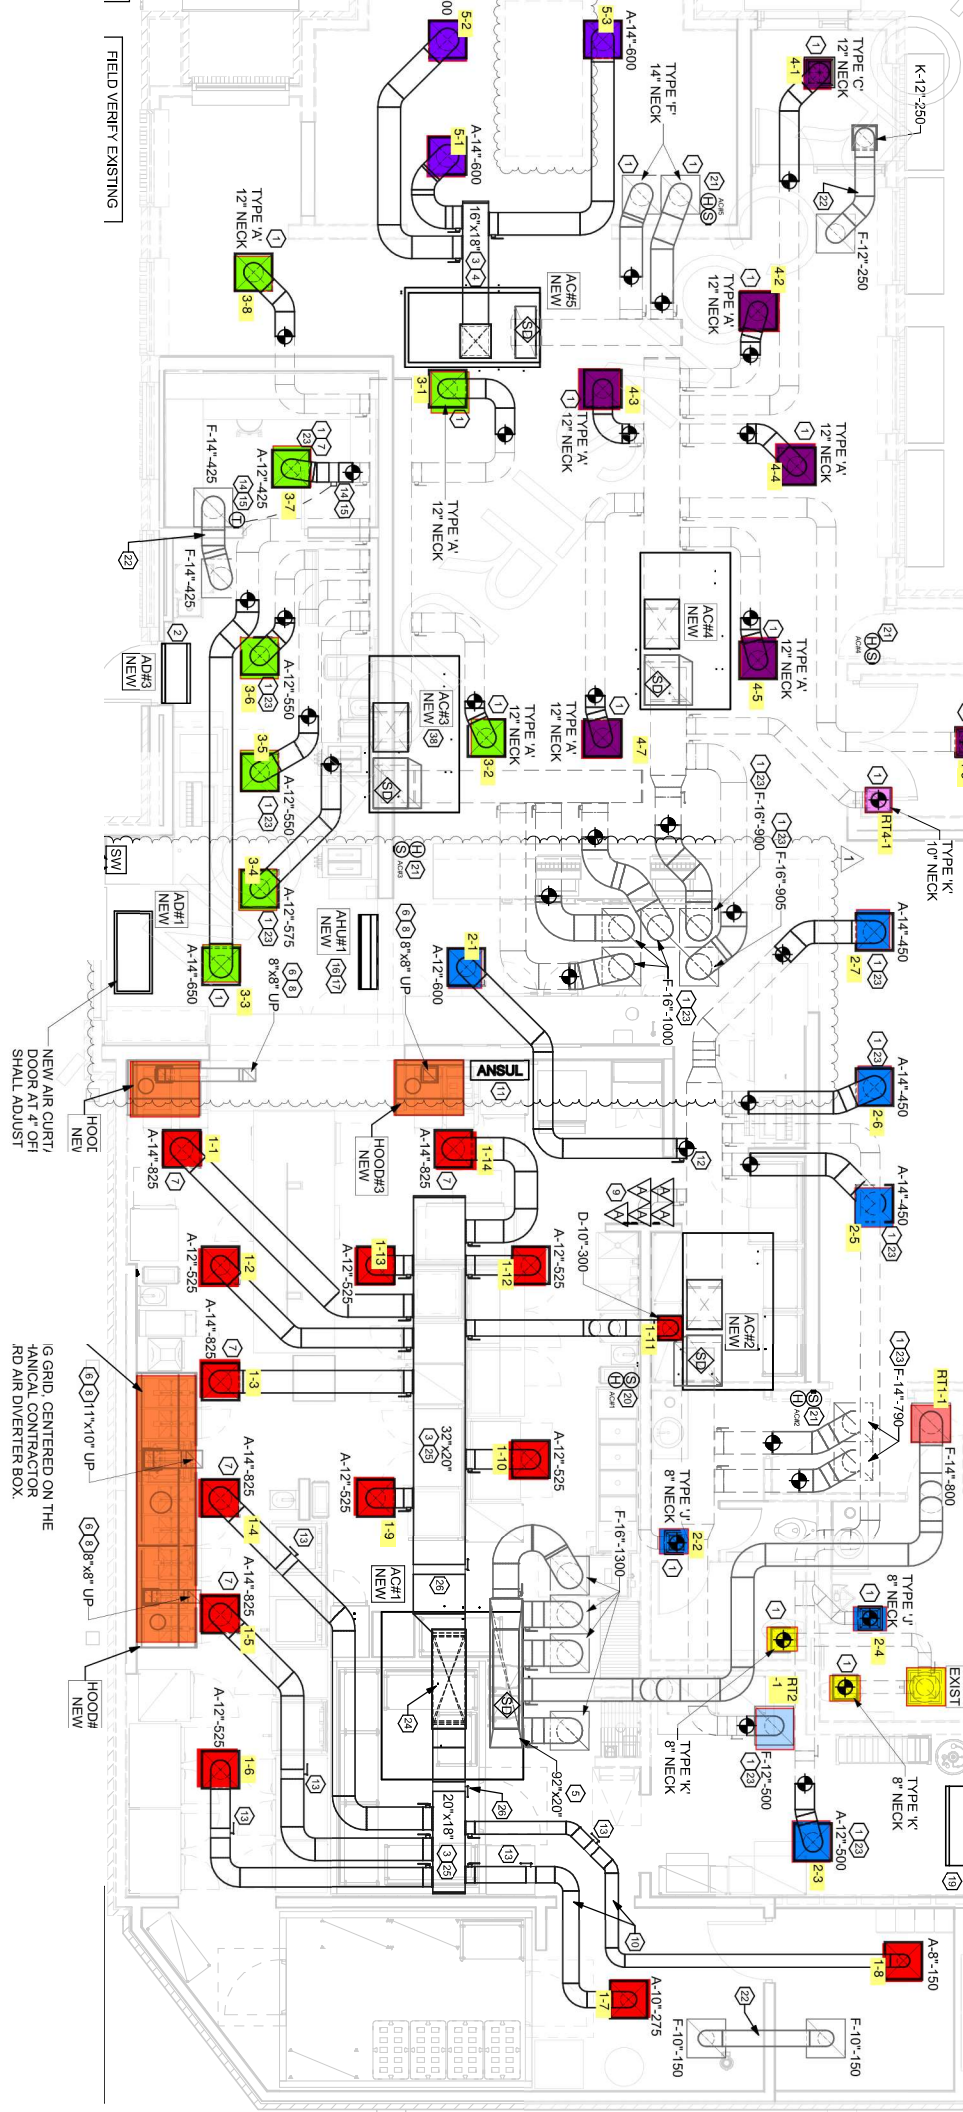

FIELD VERIFY EXISTING

NEW AIR CURTAIN
 DOOR AT 4' OFF
 SHALL ADJUST

GRID CENTERED ON THE
 MECHANICAL CONTRACTOR
 FLOOR AIR DIVERTER BOX