


MECHANICAL HVAC PLAN

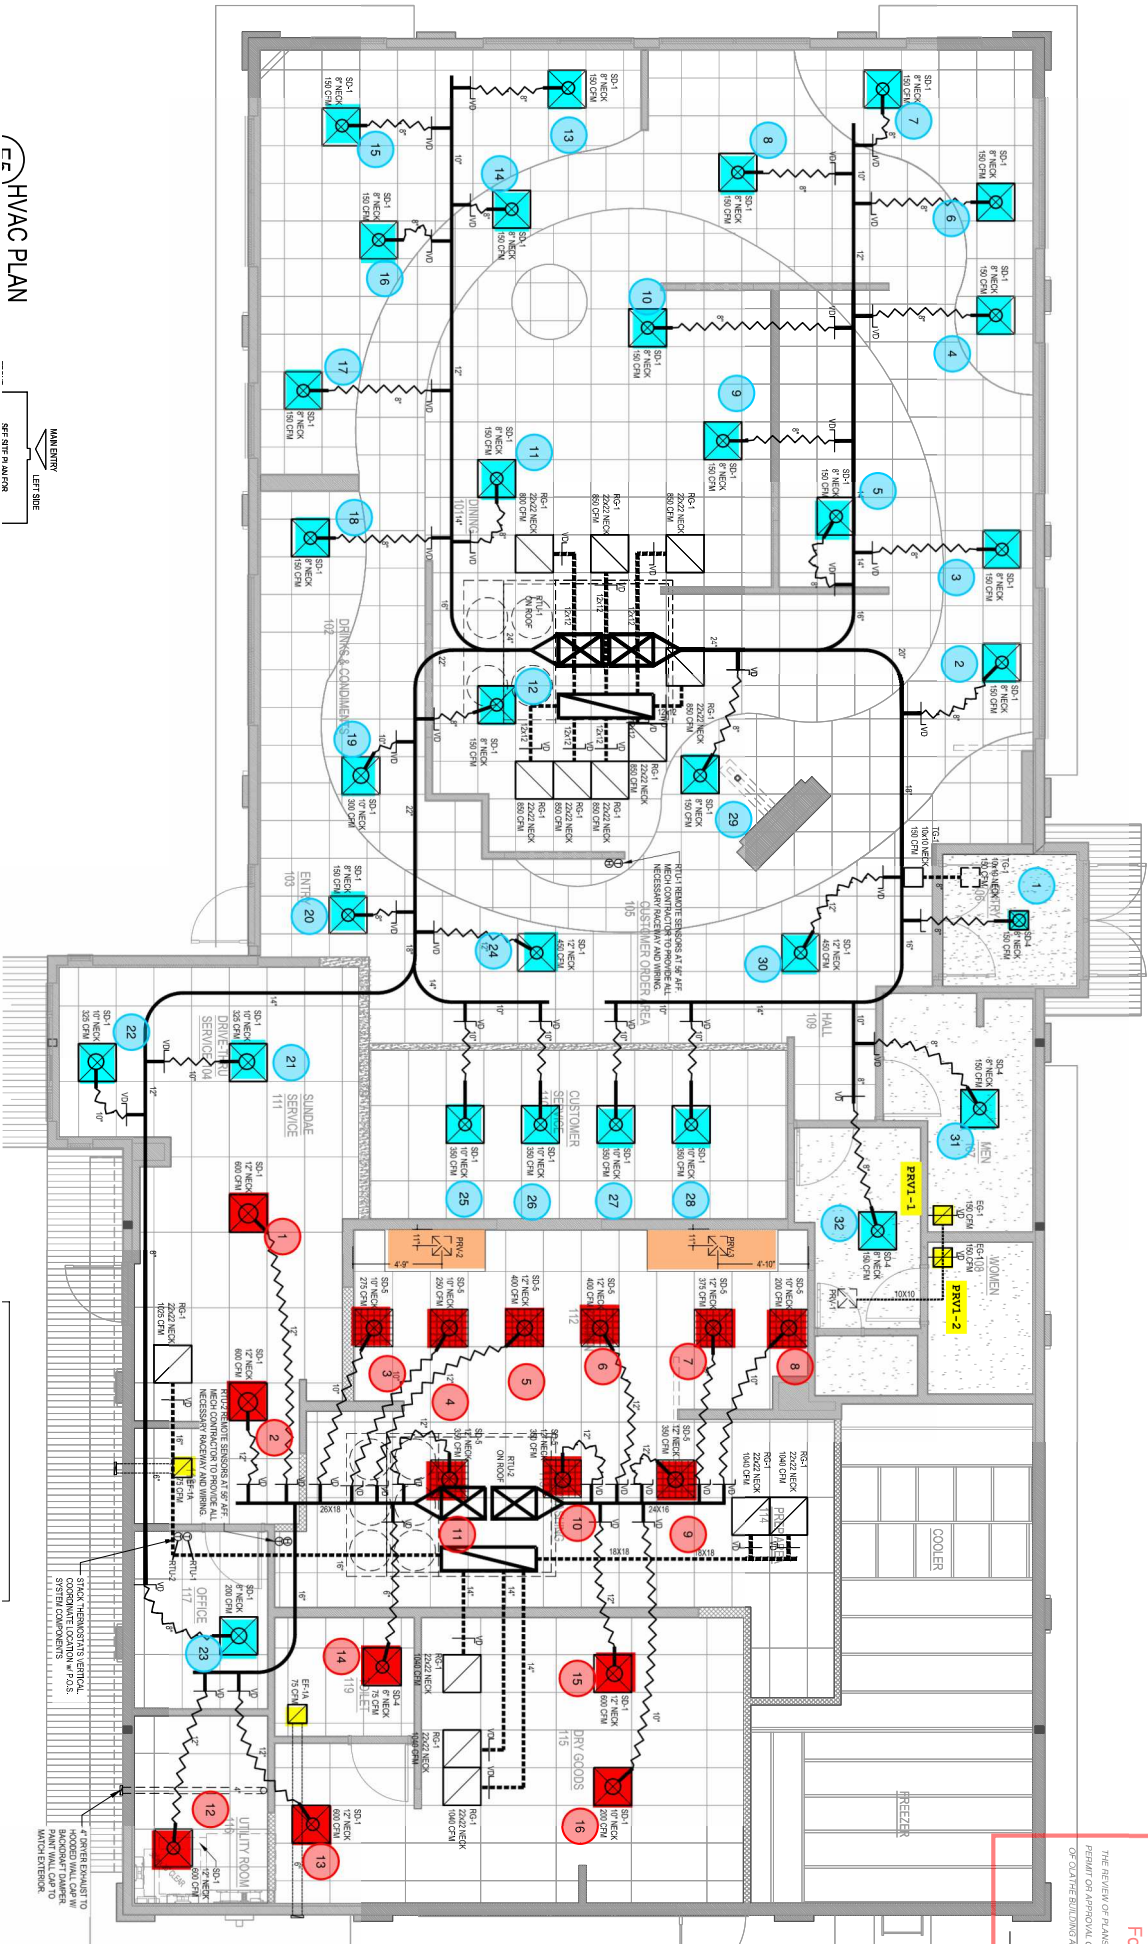

06/21/2024

THE REVIEW OF PLANS AND SPECIFICATIONS
FOR APPROVAL OF ANY VIOLATION
OR CHANGE RELATING TO ZONING CODE

Revised
For Code C