


- MEAL DELIVERY CANOPY, SEE ARCHITECTURAL.

FROM OUTSIDE FACE OF PULL STATION HOOD#1 EXTERIOR WALL FRAMING

PULL STATION HOOD#2

TO AC#3 SENSOR #2, SEE 21M-501(COORD. EXACT LOCATION OF SENSORS WITH SIGNAGE

FF-24"x24"

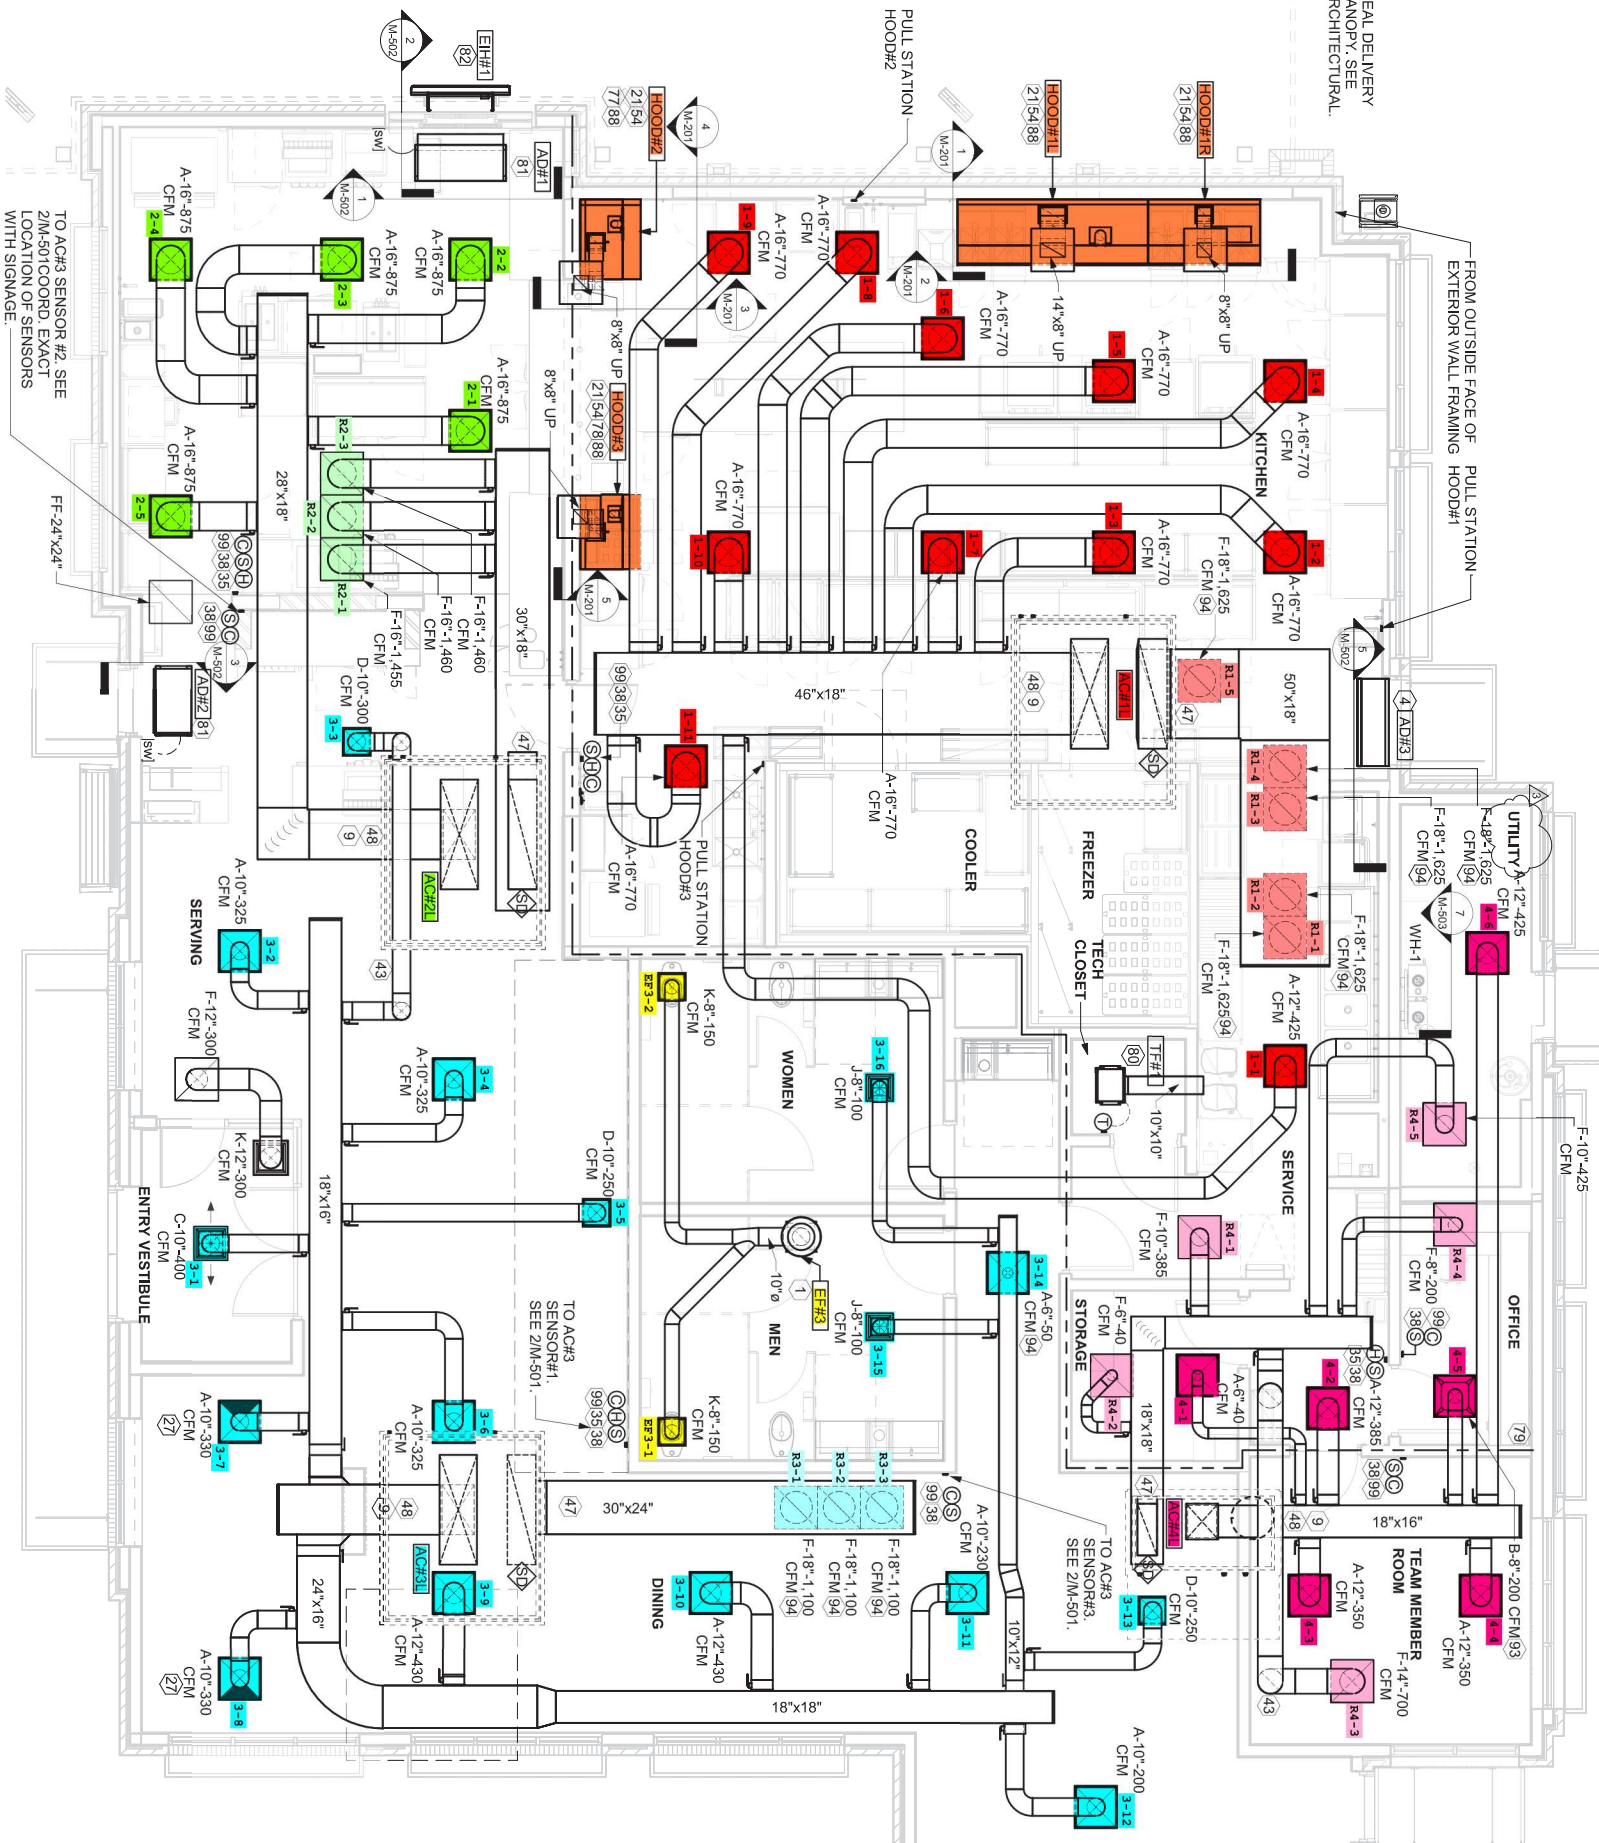

F-10"-425 CFM

OFFICE

TEAM MEMBER ROOM

UTILITY

SERVICE

FREEZER

COOLER

TECH CLOSET

WOMEN

MEN

DINING

ENTRY VESTIBULE

KITCHEN

PULL STATION













AC#1

AC#2

