


L DELIVERY
OPY. SEE
HITECHURAL.

FROM OUTSIDE FACE OF
EXTERIOR WALL FRAMING

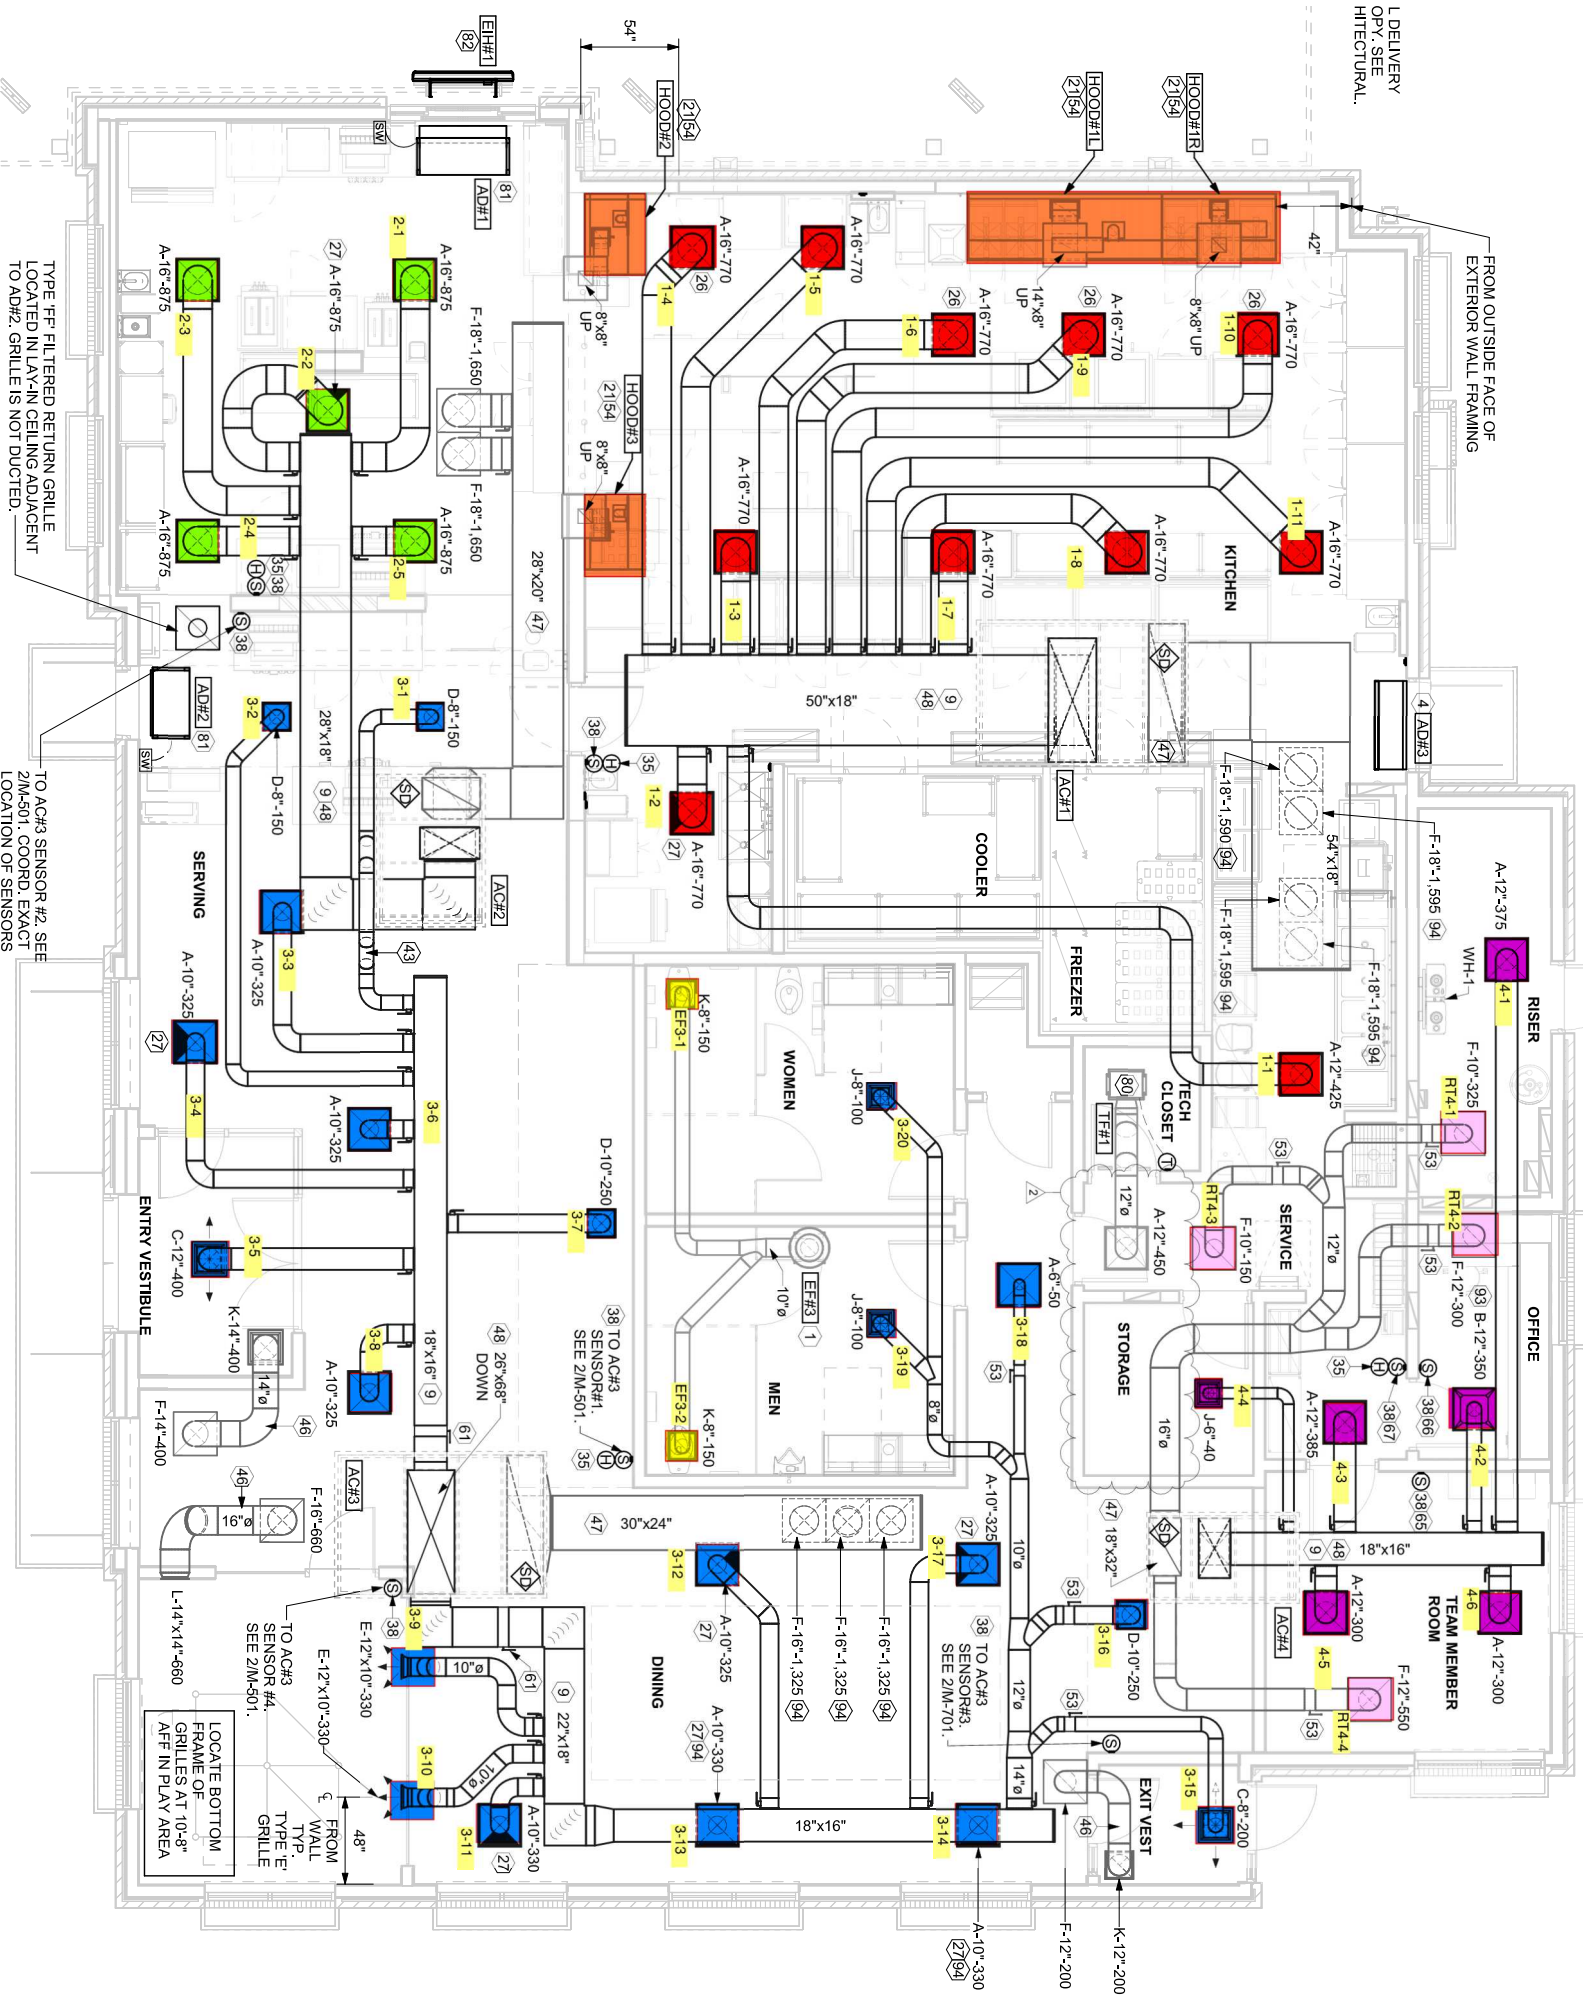

TYPE 'F' FILTERED RETURN GRILLE
LOCATED IN LAY-IN CEILING ADJACENT
TO AD#2. GRILLE IS NOT DUCTED.

TO AC#3 SENSOR #2, SEE
2/M-501. COORD. EXACT
LOCATION OF SENSORS
WITH SIGNAGE.

LOCATE BOTTOM
FRAME OF
GRILLES AT 10'-8"
AFF IN PLAY AREA

FROM
WALL
TYPE 'E'
GRILLE

TO AC#3
SENSOR #4,
SEE 2/M-501.

TO AC#3
SENSOR #1,
SEE 2/M-501.

TO AC#3
SENSOR #2, SEE
2/M-501. COORD. EXACT
LOCATION OF SENSORS
WITH SIGNAGE.

TYPE 'F' FILTERED RETURN GRILLE
LOCATED IN LAY-IN CEILING ADJACENT
TO AD#2. GRILLE IS NOT DUCTED.