


# Amerex Pre-Engineered Fire Suppression System

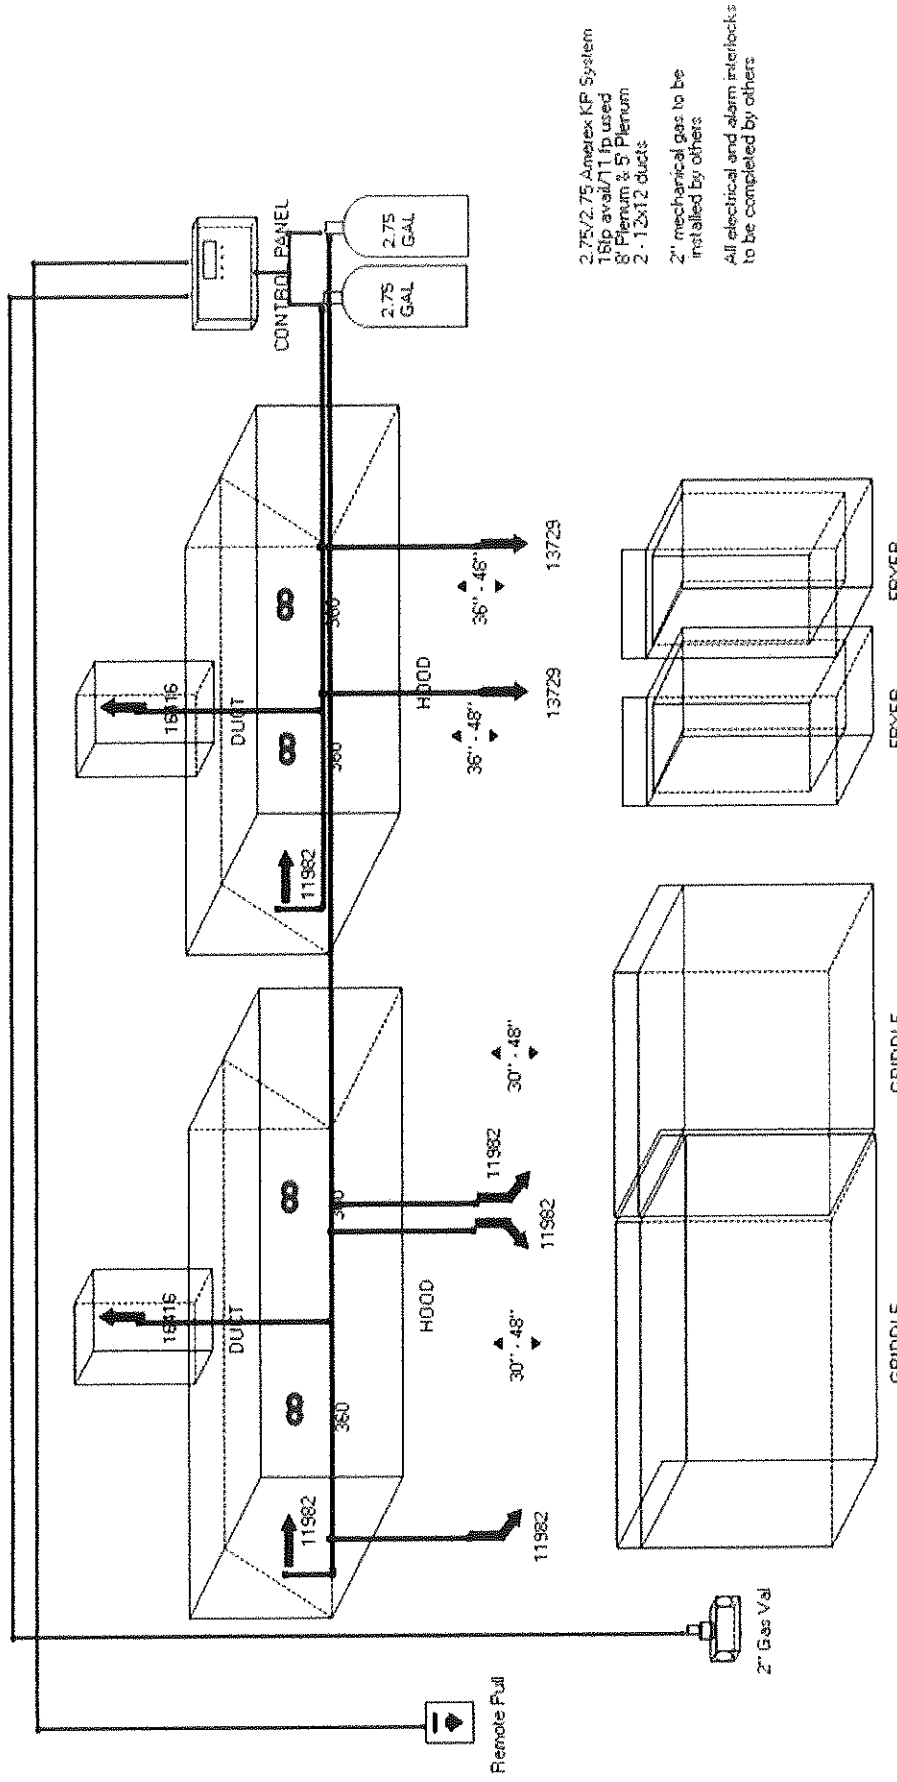

Total System Flow Points = 16 : Flow Points Used = 11

Designed & Installed by:  
 Peach State Fire Inc  
 626 Industrial Blvd  
 Gainesville, GA 30501  
 770-536-3948

For:  
 Freddy's  
 4245 US-78  
 Loganville, Ga 30052

Lic #: 0043B  
 Designer: Vicki Whitmire  
 Permit #: 21-093  
 Date: 9/7/2021

Stamp

