


REF ARCH PLANS FOR MOUNTING HEIGHTS

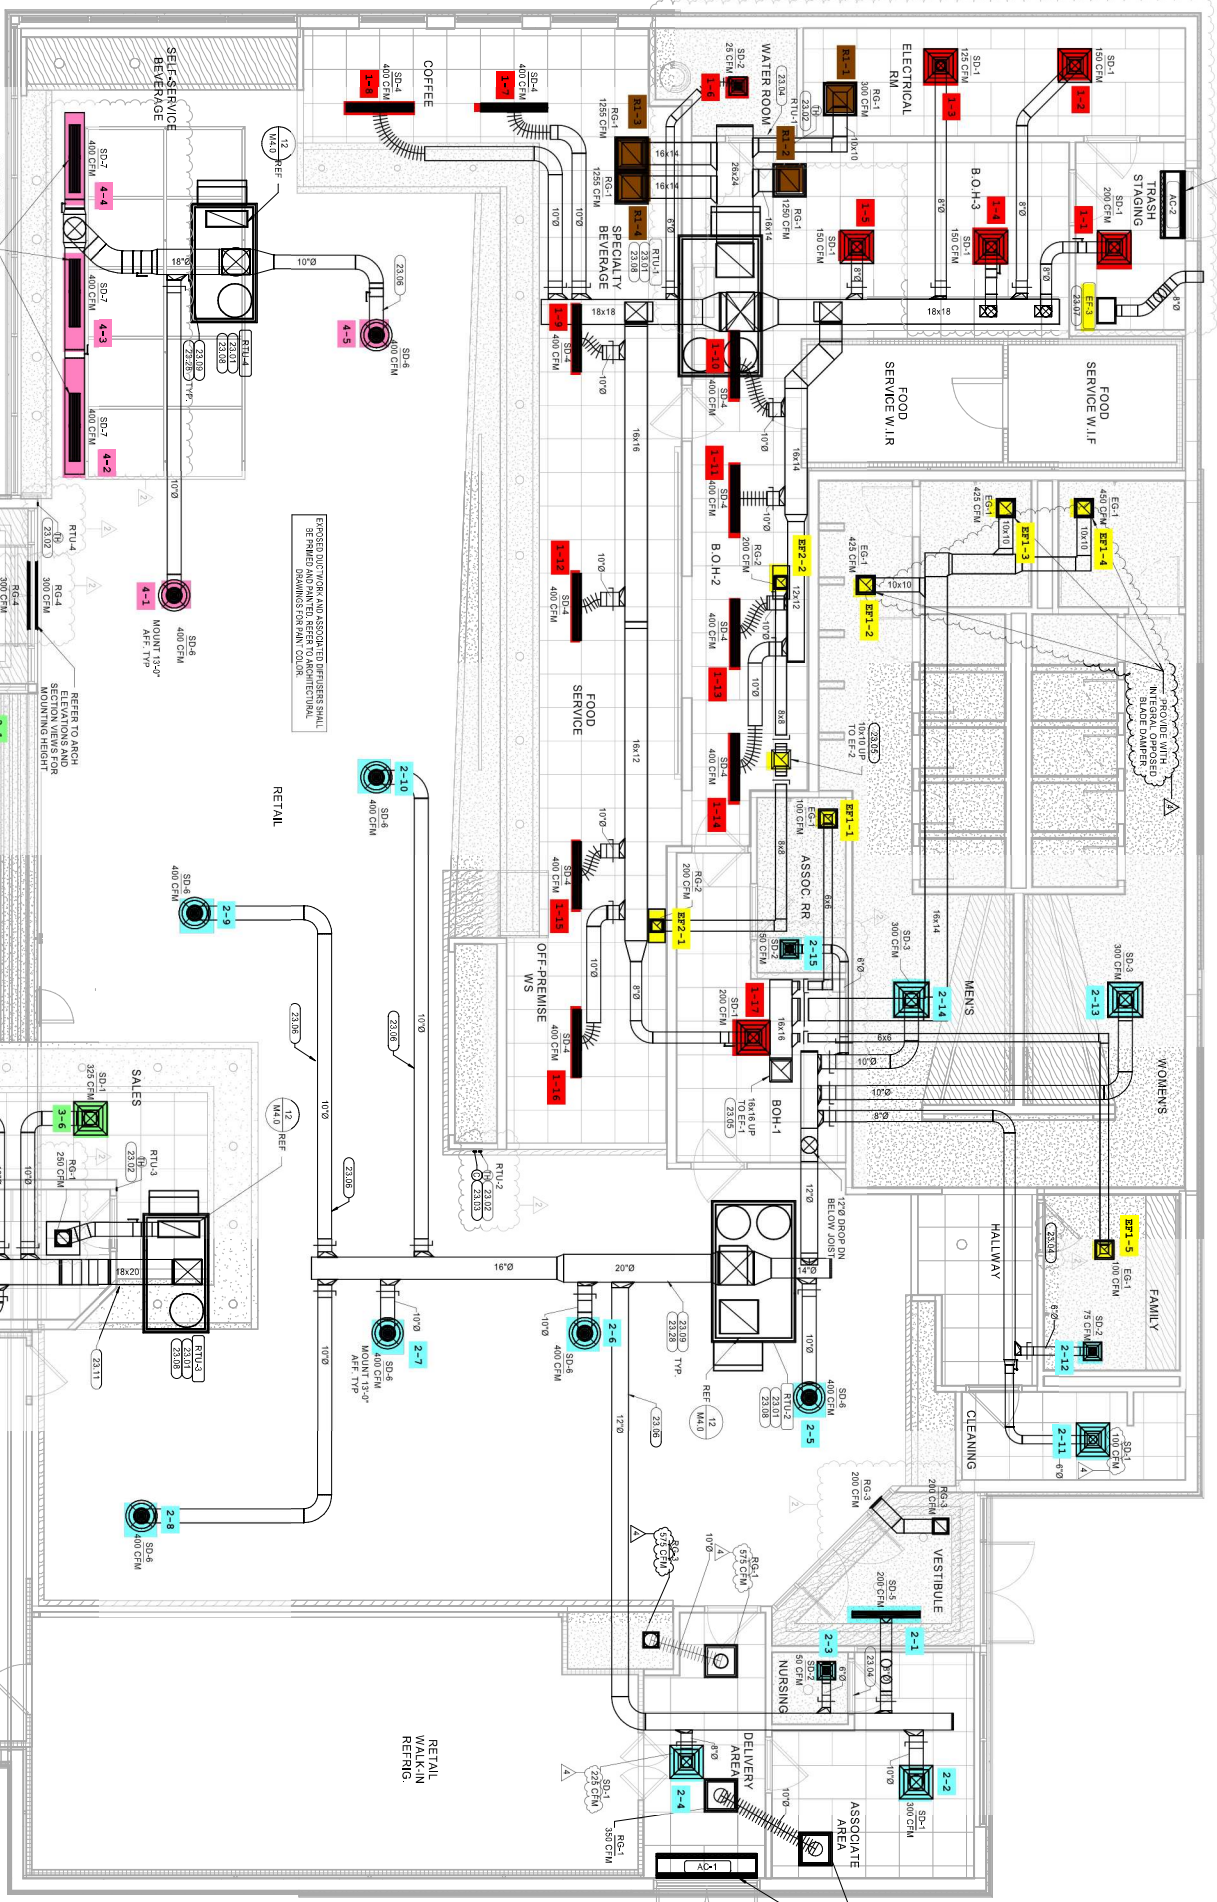


REFER TO ARCH DRAWINGS FOR MOUNTING HEIGHTS

REF ARCH PLANS FOR MOUNTING HEIGHTS