

**Report By:**

National TAB  
1329 E. KEMPER ROAD  
SUITE 4210  
CINCINNATI, OH 45246



**Report: CERTIFIED TAB REPORT**

**Function: Test, Adjust, & Balance**

**Date: 11/07/2024**

**Completed By: National TAB**

# PROJECT

## DOT Headquarters (Ewing, NJ)

1035 Parkway Ave.

Ewing, NJ 08618

### Client

EMY Solutions Inc.

624 Montgomery Rd

Hillsborough, NJ 08844

# National TAB

Project: DOT Headquarters (Ewing, NJ)

## Table Of Contents

<b>Section</b>	<b>Page #</b>
Equipment List	3
Team Data	4
Certification Page	5
Summary	6
Return Trip Summary	7
AHU/RTU	8
Energy Recovery Unit	10
Fan Coil	12
Abbreviations	20
GRD Layout	21



# National TAB

## Testing, Adjusting, and Balancing Equipment



Function		Range	Minimum Accuracy	Instrument Information	Calibration Date	Date Due
AIR	AIR PRESSURE	0 in wg to 10 in wg	2% +/- 0.001 in wg	Evergreen S-PVF-1 24D-00281	3/14/2025	3/14/2026
	AIR VELOCITY INSTRUMENT	50 fpm to 3900 fpm	+/- 5 % +/- 7 fpm	Evergreen S-PVF-1 24D-00281	3/14/2025	3/14/2026
	DIRECT HOOD READING	100 cfm to 2000 cfm	+/- 5 % +/- 7 cfm	Evergreen S-PVF-1 24D-00281	3/14/2025	3/14/2026
TEMPERATURE	AIR METER	-20 F to 240 F	+/- .5 % 2 F	Cooper SRH77A S/N 100516003	9/18/2024	9/18/2025
	AIR PROBE	-20 F to 240 F	+/- .5 % 2 F	Cooper SRH77A S/N 100516003	9/18/2024	9/18/2025
	IMMERSION METER	-20 F to 240 F	+/- .5 % 2 F	Cooper SRH77A S/N 100516003	9/18/2024	9/18/2025
	IMMERSION PROBE	-20 F to 240 F	+/- .5 % 2 F	Cooper SRH77A S/N 100516003	9/18/2024	9/18/2025
	CONTACT METER	-20 F to 240 F	+/- .5 % 2 F	Cooper SRH77A S/N 100516003	9/18/2024	9/18/2025
	CONTACT PROBE	-20 F to 240 F	+/- .5 % 2 F	Cooper SRH77A S/N 100516003	9/18/2024	9/18/2025
HUMIDITY	HUMIDITY PROBE	10 % RH to 90 % RH	3% of reading	Cooper SRH77A S/N 100516003	9/18/2024	9/18/2025
ELECTRICAL	VOLTAGE MEASUREMENT	0 VAC to 600 VAC	2 % reading +/- 5 digits	Klein Tools CL800 S/N 1220C-C1	9/18/2024	9/18/2025
	AMPERAGE MEASUREMENT	0 Amperes to 100 Amperes	2 % reading +/- 5 digits	Klein Tools CL800 S/N 1220C-C1	9/18/2024	9/18/2025
ROTATION	ROTATION MEASUREMENT	60 rpm to 5000 rpm	2 % reading 2 rpm	Shimpo DT 207Lp S/N D1690029R	9/18/2024	9/18/2025
HYDRONIC	PRESSURE MEASUREMENT	-30 in Hg to 200 psi	±2% of reading +/- 1 psi	Hydronic Manometer - Dwyer 490W-6-HKIT S/N: 359515093207912	10/17/2024	10/17/2025
	DIFFERENTIAL PRESSURE MEASUREMENT	0 psi - 80 psi	±2% of reading +/- 1 psi	Hydronic Manometer - Dwyer 490W-6-HKIT S/N: 359515093207912	10/17/2024	10/17/2025



Comfort. Under Control.  
[www.nationaltab.com](http://www.nationaltab.com)

**DOT Headquarters (Ewing, NJ)**

**PROJECT TEAM MEMBERS**

**Architect/Engineer/Consultant:**

Jarmel Kizel Architects and Engineers Inc.  
42 Okner Parkway  
Livingston, NJ, 07039

**Mechanical Contractor:**

EMY Solutions Inc.  
624 Montgomery Rd  
Hillsborough, NJ, 08844



# CERTIFICATION



**PROJECT:** DOT Headquarters (Ewing, NJ)

The data presented in this report is a record of system measurements and final adjustments that have been obtained in accordance with the current edition of the NEBB Procedural Standard for Testing, Adjusting and Balancing of Environmental Systems. The measurements shown, and the information given, in this report are certified to be accurate and complete, at the time and date information was gathered. Any variances from design quantities, which exceed NEBB tolerances, are noted in the TAB report project summary.

**NEBB TAB FIRM:** National TAB - Kansas City

**REGISTRATION NO:** 3768

**CERTIFIED BY:** Will Turnbough

**DATE:** 11/7/2024


## Submitted and Certified by:

**NEBB TAB FIRM:** National TAB - Kansas City

**TAB PROFESSIONAL:** Will Turnbough

**REGISTRATION NO:** CP-24289

**CERTIFICATION EXP:** 12/31/2024

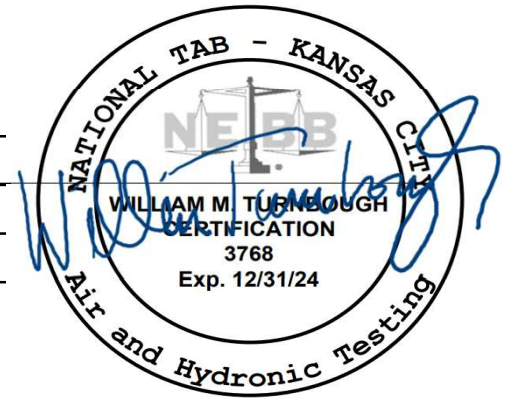

## Project Summary

### RTU's (Roof Top Units) w/ Diffusers

Each of the RTU's were measured at their terminal devices or via traverse to establish a total flow for that unit. Each RTU was adjusted to within tolerance of the engineer's design flow. Each outlet was then adjusted to within tolerance of the design flow. Outside air was measured by reading the intake air opening with a velocity grid and multiplying by the free area. The outside air damper was adjusted until the airflow was within the design requirements. Any equipment that fell outside of that tolerance is noted throughout the report.

### FCU's w/ Diffusers

Each of the FCU's were measured at their terminal devices utilizing a flow hood. The sum of these readings is equal to the total flow for that particular unit. The total flow of each FCU was then adjusted to within tolerance of the specified design. Each terminal diffuser was balanced to within tolerance of the engineer's design volume utilizing the provided hand damper located at the takeoff of the main & branch trunk line(s). Any equipment that fell outside of this tolerance is noted throughout the report.

### Energy Recovery Ventilator (ERV)

#### Energy Recovery Ventilator (ERV)

The supply side of the ERV was measured either by traverse or reading the individual outlets with a flow hood. The fan speed was then adjusted until airflow was within design tolerance. Each outlet was then adjusted to within tolerance of the design flow. The exhaust side was measured by either a traverse or by reading the individual outlets. Total flow was adjusted until airflow was within design tolerance and then each inlet was balanced. Any equipment that fell outside of that tolerance is noted throughout the report.

### **NJ DOT, EWING MPR RTU Revisit Summary**

Below is a summary of the changes made to the RTU serving the Multipurpose room during the TAB/Trane Revisit.

First completed was verification of the Maximum 100% fan speed setpoint. TRANE forced the unit to 100% fan, it was found that the max fan speed setpoint was too low and the Maximum fan rpm was increased to 1202RPM for 6,051CFM at this new speed.

Once the Maximum fan RPM was set The OA setpoints needed to be found at the various fan speeds. These fan Speeds are 50%/66%/100%. At 50% fan the OA setpoint was 30% for 734CFM. At 66% Fan speed the Damper setpoint was 14% for 741CFM, and at 100% the OA damper setpoint was 8% for 723CFM.

Due to concerns of room pressurization/Barometric relief functionality room pressure was also recorded at 100% fan and at damper setpoint. Room pressure was found to be +0.002" which is very normal. Room pressure concerns start to occur at 0.02" and greater.



# National TAB

Project: DOT Headquarters (Ewing, NJ)  
System/Unit: AHU/RTU



Comfort. Under Control.  
www.nationaltab.com

Asset: RTU-1 AREA: MULTIPURPOSE RM

Unit Data		
	Design	Actual
MFG	NA	TRANE
Serial Num	-	240810538D
Model Num	NA	YHJ18003SOH02H2E0A1B1
Configuration	VERTICAL	VERTICAL
Num OA Filters 1	-	1
OA Filter Size 1	-	68X20
Num PreFilter 1	-	8
PreFilter Size 1	-	20X24X2

Test Data		
	Design	Actual
SF CFM	5995	6051
RA CFM	5270	5328
OA CFM	725	723
RL Voltage	208	206.3/206.2/207.3
RL Amperage	-	6.55/6.44/5.98
OA Damper Position	-	8%14%/30%
Brake Horse Power	-	2.86

Motor Data		
	Design	Actual
Motor MFG	-	2X EBM PABST
Frame	-	NL
Horsepower	3.00	3000W
Motor Rpm	-	1790
Phase	3	3
Rated Voltage	208	200
Rated Amperage	-	8.8
Service Factor	-	1

Performance Data		
	Design	Actual
MA Plenum SP	-	-0.58"
Fan Suction SP	-	-0.99"
Fan Discharge SP	-	0.54"
Total ESP	0.70	1.12"
Fan Total SP	-	1.53"

Completed By: Tyler Youells on 06/23/2025

Notes:  
[1] MAX FAN RPM 1202 AT 100% COMMAND

Written By: Tyler Youells on 06/23/2025

### Unit Data - PHOTO LOG



11/07/2024



11/07/2024



# National TAB

Project:DOT Headquarters (Ewing, NJ)

## AHU/RTU



Comfort. Under Control.  
www.nationaltab.com

### Diffuser Supply (GRD)

#### RTU-1/MULTIPURPOSE RM

Asset							
Asset Name	Location	Type	Size	DESIGN CFM	CFM(1)	FINAL CFM	% to design
SGRD1	MULTIPURPOSE STORAGE	A2	8	120	161	115	95.8
SGRD2	MULTIPURPOSE RM	A6	16	635	300	584	92.0
SGRD3	MULTIPURPOSE RM	A6	16	635	602	654	103.0
SGRD4	MULTIPURPOSE RM	A6	16	635	550	603	95.0
SGRD5	MULTIPURPOSE RM	A6	16	635	643	650	102.4
SGRD6	MULTIPURPOSE RM	A6	16	635	645	688	108.3
SGRD7	MULTIPURPOSE RM	A6	16	635	685	660	103.9
SGRD8	MULTIPURPOSE RM	A6	16	635	574	628	98.9
SGRD9	MULTIPURPOSE RM	A6	16	635	711	661	104.1
SGRD10	MULTIPURPOSE RM	A6	16	635	638	641	100.9
SGRD11	VESTIBULE	A2	8	160	263	167	104.4
Total				5995	5772	6051	100.93%

Completed By: Tyler Youells on 11/07/2024



# National TAB

Project: DOT Headquarters (Ewing, NJ)

## System/Unit: Energy Recovery Unit



Comfort. Under Control.  
www.nationaltab.com

Asset: ERV-1

AREA:VRF'S

Unit Data		
	Design	Actual
MFG	NA	ALDES
Model Num	NA	E1100L-Fi-EC-N
Serial Num	-	N23100012
Service	-	FCU-OA
Num Exh-Filters 1	-	3
Exh-Filter Size 1	-	15X11.5
Num OA-Filters 1	-	3
OA-Supply Size 1	-	15X11.5

Exhaust Fan Motor Data		
	Design	Actual
Motor MFG	-	2X EBMPABST
Frame	-	NL
Horsepower	-	170W
Motor Rpm	-	2510
Phase	1	1
Voltage (rated)	208	208
Amperage (rated)	-	1.4
Service Factor	-	1

OA Fan Motor Data		
	Design	Actual
Motor MFG	-	2X EBM PABST
Frame	-	NL
Horsepower	-	170W
Motor Rpm	-	2510
Phase	1	1
Voltage (rated)	208	208
Amperage (rated)	-	1.4
Service Factor	-	1

Exhaust Fan Test Data		
	Design	Actual
Exh-ERV CFM	400	372
Exh-ERV RPM	-	NA
RL Voltage	-	204.7
RL Amperage	-	0.88

Exhaust Fan Performance Data		
	Design	Actual
Exh-ERV Filter Delta SP	-	COMBINED
Exh-ERV Wheel Delta SP	-	0.21"
Exh-ERV Delta T	-	0.9F

OA Fan Test Data		
	Design	Actual
OA-ERV CFM	370	354
OA-ERV RPM	-	FULL SPEED
RL Voltage	-	207.7
RL Amperage	-	1.48

OA Fan Performance Data		
	Design	Actual
OA-ERV Filter Delta SP	-	COMBINED
OA-ERV Wheel Delta SP	-	0.15"
OA-ERV Delta T	-	2.1F

Completed By: Tyler Youells on 11/07/2024



# National TAB

Project: DOT Headquarters (Ewing, NJ)

## Energy Recovery Unit



Comfort. Under Control.  
www.nationaltab.com

### Diffuser Supply (GRD)

#### ERV-1/VRF'S

Asset							
Asset Name	Location	Type	Size	DESIGN CFM	CFM(1)	FINAL CFM	% to design
SGRD1	FC-1	DUCT	6	100	95	92	92.0
SGRD2	FC-3	DUCT	6	70	45	64	91.4
SGRD3	FC-2	DUCT	6	50	39	49	98.0
SGRD4	FC-4	DUCT	4	20	12	19	95.0
SGRD5	FC-5	DUCT	6	40	19	37	92.5
SGRD6	FC-6	DUCT	6	40	25	41	102.5
SGRD7	FC-7	DUCT	6	50	45	52	104.0
Total				370	280	354	95.68%

Completed By: Tyler Youells on 11/07/2024



# National TAB

Project: DOT Headquarters (Ewing, NJ)  
System/Unit: Fan Coil



Comfort. Under Control.  
www.nationaltab.com

Asset: FC-1

AREA:CORRIDOR

Unit Data		
	Design	Actual
MFG	NA	TRANE
Model Num	NA	TPEFY072MH140A
Serial Num	-	37W028577GEHB4
Configuration	-	HORIZONTAL


Motor Data		
	Design	Actual
Horsepower	-	870W
Phase	1	1
Voltage (rated)	208	208
Amperage (rated)	-	7.7

Test Data		
	Design	Actual
SFAN CFM	1780	1795
Motor Speed SetPt	-	50 Pa
RL Voltage	-	206.4
RL Amperage	-	2.14
RA CFM	1680	1703
OA CFM	100	92


Performance Data		
	Design	Actual
Suction ESP	-	-0.01"
Discharge ESP	-	0.28"
Total ESP	0.60	0.29"

Completed By: Tyler Youells on 11/07/2024

## Unit Data - PHOTO LOG

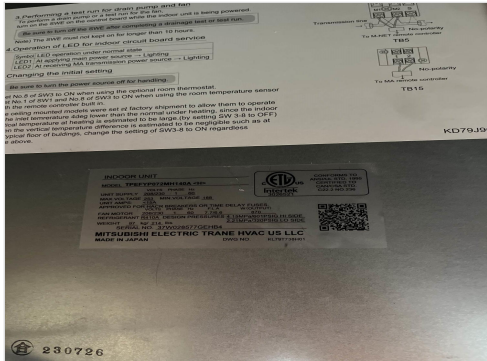

11/06/2024

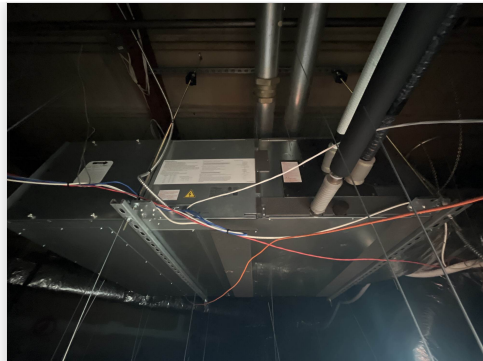

11/06/2024



# National TAB

Project:DOT Headquarters (Ewing, NJ)

## Fan Coil



Comfort. Under Control.  
www.nationaltab.com

### Diffuser Supply (GRD)

#### FC-1/CORRIDOR

Asset							
Asset Name	Location	Type	Size	DESIGN CFM	CFM(1)	FINAL CFM	% to design
SGRD1	CORRIDOR	A4	12	400	379	363	90.8
SGRD2	CORRIDOR	A4	12	400	585	403	100.8
SGRD3	CORRIDOR	A4	12	400	501	428	107.0
SGRD4	CORRIDOR	A4	12	400	491	412	103.0
SGRD5	CORRIDOR	A2	8	180	216	189	105.0
Total				1780	2172	1795	100.84%

Completed By: Tyler Youells on 11/06/2024



# National TAB

Project: DOT Headquarters (Ewing, NJ)  
System/Unit: Fan Coil



Asset: FC-2

AREA:FAC MGMT OFC

Unit Data		
	Design	Actual
MFG	NA	TRANE
Model Num	NA	TPEFY027MA144A
Serial Num	-	3XR0051330P911
Configuration	-	HORIZONTAL

Motor Data		
	Design	Actual
Horsepower	-	0.162HP
Phase	1	1
Voltage (rated)	208	208
Amperage (rated)	-	2.03

Test Data		
	Design	Actual
SFAN CFM	740	677
Motor Speed SetPt	-	150 Pa
RL Voltage	-	206.3
RL Amperage	-	1.84
RA CFM	690	628
OA CFM	50	49


Performance Data		
	Design	Actual
Suction ESP	-	-0.12"
Discharge ESP	-	0.63"
Total ESP	0.60	0.75"

Completed By: Tyler Youells on 11/07/2024

## Unit Data - PHOTO LOG



11/06/2024

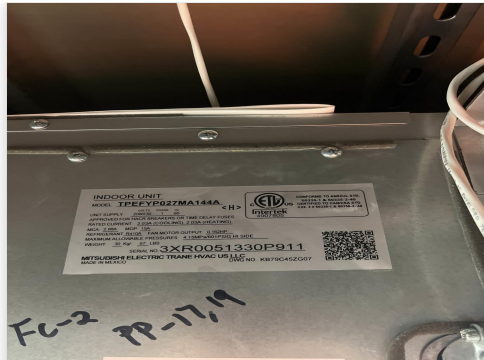

11/06/2024



# National TAB

Project:DOT Headquarters (Ewing, NJ)

## Fan Coil



Comfort. Under Control.  
www.nationaltab.com

### Diffuser Supply (GRD)

#### FC-2/FAC MGMT OFC

Asset							
Asset Name	Location	Type	Size	DESIGN CFM	CFM(1)	FINAL CFM	% to design
SGRD1	FAC MGMT OFC	A4	12	370	256	337	91.1
SGRD2	FAC MGMT OFC	A4	12	370	241	340	91.9
Total				740	497	677	91.49%

Completed By: Tyler Youells on 11/06/2024

Asset	Notes	Date	Written By
SGRD1	[1] DIFFUSER INSTALLED AS 8"	11/07/2024	Tyler Youells
SGRD2	[1] DIFFUSER INSTALLED AS 8"	11/07/2024	Tyler Youells



# National TAB

Project: DOT Headquarters (Ewing, NJ)  
System/Unit: Fan Coil



Asset: FC-3

AREA:OFFICE

Unit Data		
	Design	Actual
MFG	NA	TRANE
Model Num	NA	TPEFYP018MA144A
Serial Num	-	3YR0398130P90Y
Configuration	-	HORIZONTAL


Motor Data		
	Design	Actual
Horsepower	-	0.162
Phase	1	1
Voltage (rated)	208	208
Amperage (rated)	-	1.54

Test Data		
	Design	Actual
SFAN CFM	500	521
Motor Speed SetPt	-	50Pa
RL Voltage	-	206.3
RL Amperage	-	0.77
RA CFM	430	457
OA CFM	70	64


Performance Data		
	Design	Actual
Suction ESP	-	-0.07"
Discharge ESP	-	0.14"
Total ESP	0.60	0.21"

Completed By: Tyler Youells on 11/07/2024

## Unit Data - PHOTO LOG

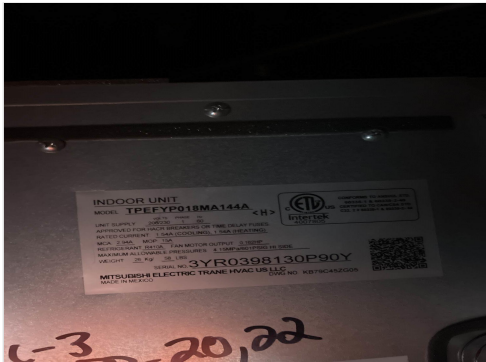

11/06/2024

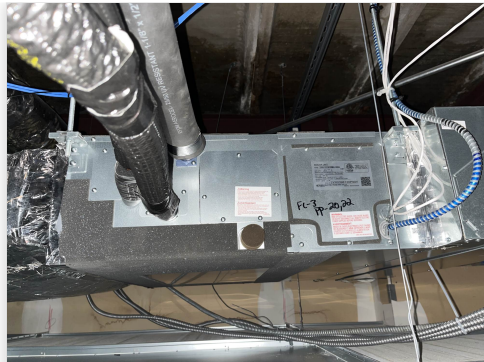

11/06/2024



# National TAB

Project:DOT Headquarters (Ewing, NJ)

## Fan Coil



Comfort. Under Control.  
www.nationaltab.com

### Diffuser Supply (GRD)

#### FC-3/OFFICE

Asset							
Asset Name	Location	Type	Size	DESIGN CFM	CFM(1)	FINAL CFM	% to design
SGRD1	OFFICE 1	A2	8	185	204	189	102.2
SGRD2	CORRIDOR	A2	8	130	170	139	106.9
SGRD3	OFFICE 1	A2	8	185	162	193	104.3
Total				500	536	521	104.2%

Completed By: Tyler Youells on 11/06/2024



# National TAB

Project: DOT Headquarters (Ewing, NJ)  
System/Unit: Fan Coil



Asset: FC-7

AREA:OFFICE 2,3

Unit Data		
	Design	Actual
MFG	NA	TRANE
Model Num	NA	TPEFY018MA144A
Serial Num	-	39R0357630P90Y
Configuration	-	HORIZONTAL

Motor Data		
	Design	Actual
Horsepower	-	0.162HP
Phase	1	1
Voltage (rated)	208	208
Amperage (rated)	-	1.54

Test Data		
	Design	Actual
SFAN CFM	420	434
Motor Speed SetPt	-	35 Pa
RL Voltage	-	207.4
RL Amperage	-	0.60
RA CFM	370	382
OA CFM	50	52


Performance Data		
	Design	Actual
Suction ESP	-	-0.06"
Discharge ESP	-	0.16"
Total ESP	0.60	0.22"

Completed By: Tyler Youells on 11/07/2024

## Unit Data - PHOTO LOG



11/06/2024

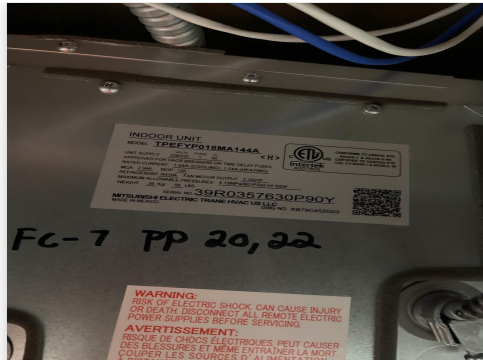

11/06/2024



# National TAB

Project:DOT Headquarters (Ewing, NJ)

## Fan Coil



Comfort. Under Control.  
www.nationaltab.com

### Diffuser Supply (GRD)


#### FC-7/OFFICE 2,3

Asset							
Asset Name	Location	Type	Size	DESIGN CFM	CFM(1)	FINAL CFM	% to design
SGRD1	OFFICE 2	A2	8	200	230	214	107.0
SGRD2	OFFICE 3	A2	8	220	292	220	100.0
Total				420	522	434	103.33%

Completed By: Tyler Youells on 11/06/2024

## Abbreviation List

A = Area (ft <sup>2</sup> )	S.F. = Service Factor
AHU = Air Handling Unit	SF = Supply Fan
A <sub>k</sub> = Effective Area	SP = Static Pressure
BHP = Brake Horsepower (IP) HP	SR = Supply Register
Btu = British Thermal Unit	T = Temperature
Btu/h = Btuh = BTUH = BTU/Hour	T <sub>ma</sub> = Mixed Air Temperature
CL = Center Distance (used in belt formula)	T <sub>oa</sub> = Outside Air Temperature
CD = Ceiling Diffuser	T <sub>ra</sub> = Return Air Temperature
CF = Correction Factor	H = Head (in wc, ft wc, psi)
CFM = Volumetric Flow: Cubic Feet Per Minute	h = Enthalpy
CO <sub>2</sub> = Carbon Dioxide	HP = Horsepower
CO = Carbon Monoxide	hr = Hour
C <sub>v</sub> = Flow Constant	K <sub>v</sub> = Flow constant (SI)
d = Diameter (in.) IP	kW = Kilowatt = 1000 Watts
Δ = Difference or Change (Final - Initial)	LAT = Leaving Air Temperature
DB = Dry Bulb	lb = Pounds
EA = Exhaust Air	LWT = Leaving Water Temperature
EAT = Entering Air Temperature	ma = Mixed Air
EF = Exhaust Fan	MIN = Minimum
Eff = Efficiency	MAX = Maximum
EG = Exhaust Grille	N/A = Not Applicable
ESP = External Static Pressure	NA = No Access
EWT = Entering Water Temperature	NL = Not Listed
°F = Degrees Fahrenheit, °F	NPSHA = Net Positive Suction Head Available
FPB = Fan Powered Box	NS = Not Specified
FLA = Full Load Amps	OA = Outside Air
fpm = Feet per Minute (fpm)	OAT = Outside Air Temperature
ft = Foot	PD = Sheave Pitch Diameter
gal = Gallons	P.D. = Pressure Drop
GPM = Gallons Per Minute (GPM)	PF = Power Factor
h = Enthalpy (BTU/lb dry air)	SG = Supply Grille
P = Pressure	SR = Supply Register
ppm = parts per million	TP = Total Pressure
psi = Pounds Per Square Inch	T <sub>ra</sub> = Return Air Temperature
psid = PSI Differential	TS = Tip Speed (fpm) IP, (m/s) SI
r = Radius (in)	TSP = Total Static Pressure
% <sub>ra</sub> = % of Return Air	V = Velocity
RA = Return Air	VAV = Variable Air Volume
RAT = Return Air Temperature	VD = Volume Damper
RF = Return Fan	VFD = Variable Frequency Drive
RG = Return Grille	W = Watt
RH = Relative Humidity	WB = Wet Bulb
RPM = Revolutions Per Minute	wg = wc = water gauge = water column
RTU = Roof Top Unit	WHP = Water Horsepower (IP)
SA = Supply Air	ω = Humidity Ratio

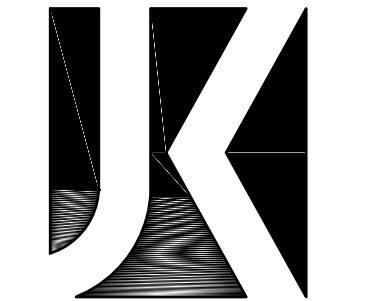

**Jarmel Kizel**  
ARCHITECTS AND ENGINEERS INC.  
42 OKNER PARKWAY  
LIVINGSTON, NEW JERSEY 07039  
TEL: 973-994-9669  
FAX: 973-994-4069  
www.jarmelkizel.com  
Architecture  
Engineering  
Interior Design  
Implementation Services  
NJ State Board Of Architects Authorization No. 161  
NJ State Board Of Engineers & Land Surveyors Authorization No. GA-278177

**ISSUE**

NO.	DATE	DESCRIPTION	INT.
1	12-03-21	SCHEMATIC DESIGN SUBMISSION	IHK
2	01-27-22	DESIGN DEVELOPMENT SUBMISSION	IHK
3	04-01-22	FINAL DESIGN SUBMISSION	IHK
4	6-20-22	DCA SUBMISSION	IHK

**REVISION**

NO.	DATE	DESCRIPTION	INT.
1	04-01-22	REVISED AS NOTED	IHK

**PRINCIPALS**

MATTHEW B. JARMEL, AIA, MBA  
RICHARD A. JARMEL, PE  
IRWIN H. KIZEL, AIA, PP  
**ARCHITECTS & ENGINEERS**  
RONALD A. BROKENSHIRE, PE  
JEROME LESLIE EBEN, FAIA, PP  
GERARD P. GIESARD, PE  
FREDERICK KINGAID, AIA  
DAVID L. LESSENE, RA  
KAROLINA PROKOROVICZ, AIA  
ROBERT B. RICHARDSON, AIA  
CHERYL SCHWEIKER, AIA

Project:  
ROOF REPLACEMENT AND HVAC REHABILITATION FOR CONNECTOR BLDG.  
NJ DEPARTMENT OF TRANSPORTATION HEADQUARTERS COMPLEX  
T0647-00  
1035 PARKWAY AVE  
EWING, NJ 08618

Project Number: DPMC21-236  
Scale: AS NOTED  
Drawn By: LN  
Approved By: RAJ

Drawing Name:  
HVAC NEW PLAN

Drawing Number:  
**M-300**



Initial Date: 10-1-21

**ENGINEER OF RECORD**


RICHARD A. JARMEL, PE  
NJ LIC 37491




**2 CONNECTOR HVAC NEW FLOOR PLAN**  
SCALE: 1/8" = 1'-0"

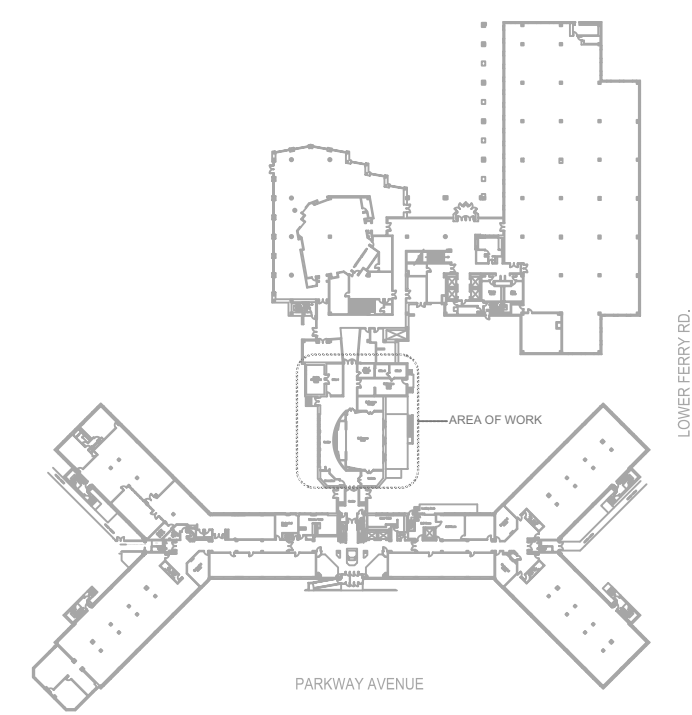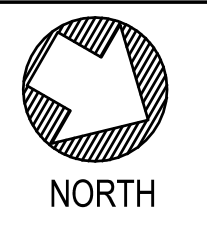

**3 KEY PLAN**  
SCALE: NTS

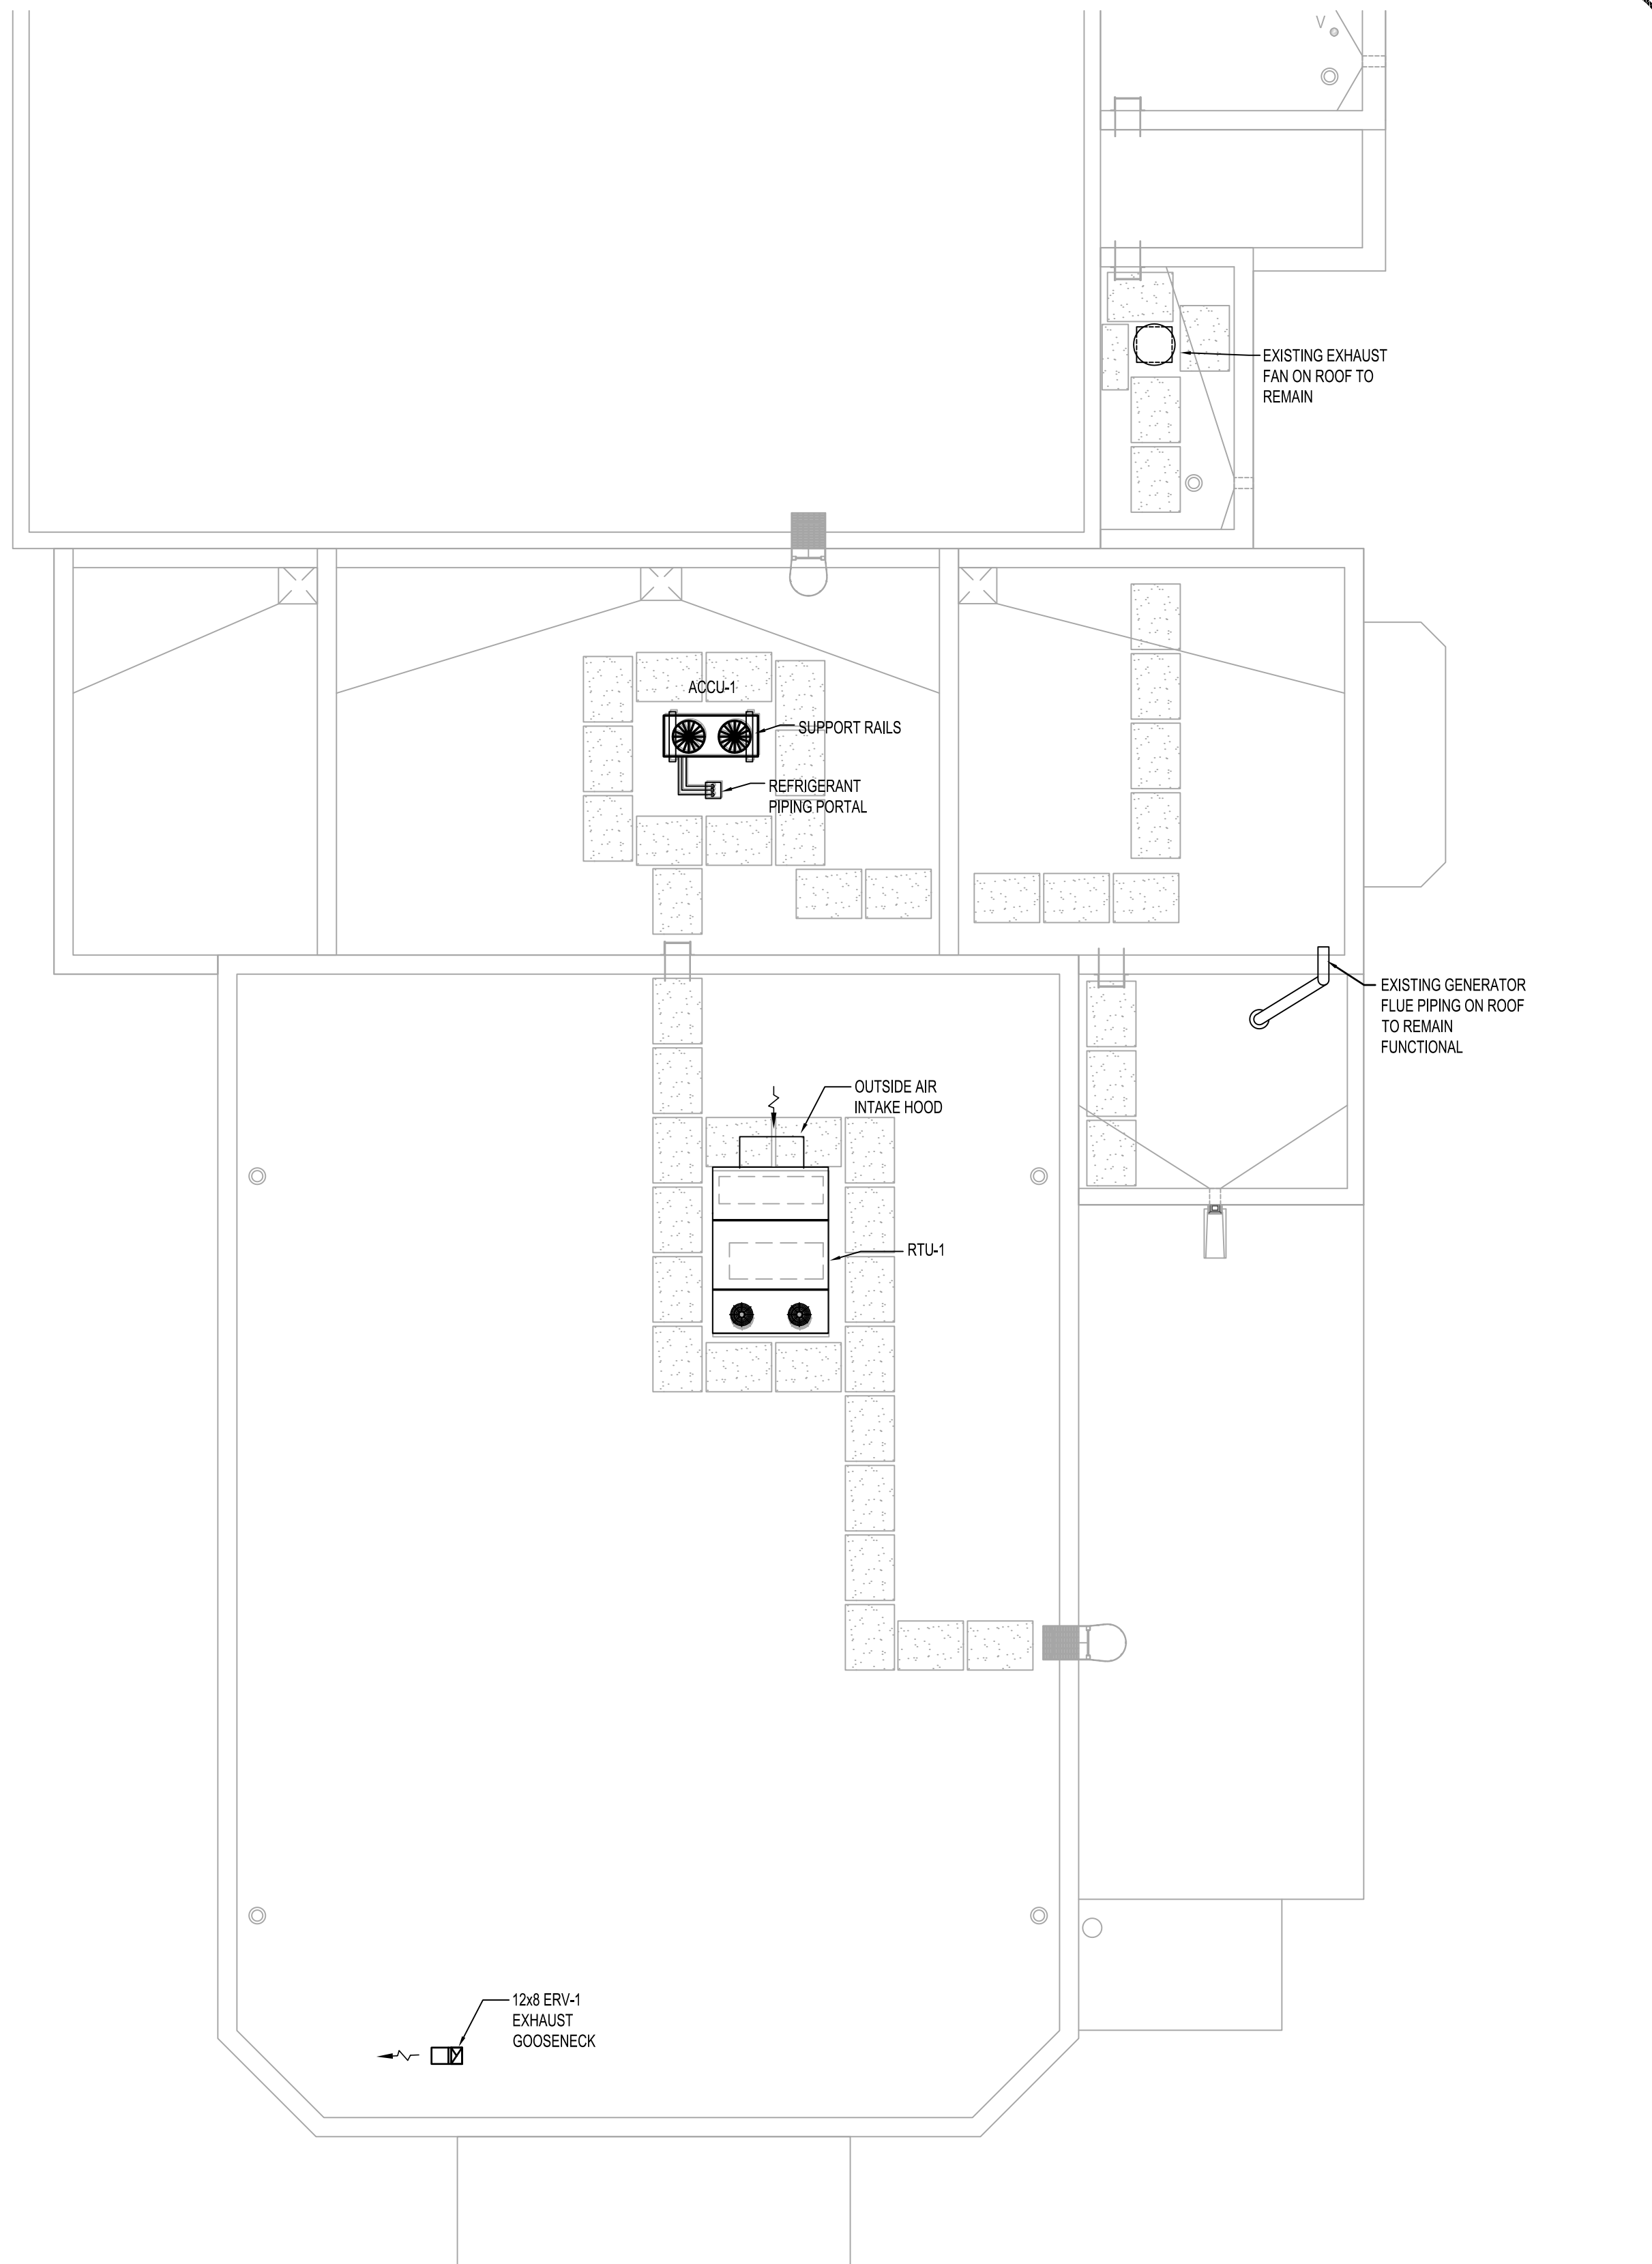

**1 CONNECTOR HVAC NEW ROOF PLAN**  
SCALE: 1/8" = 1'-0"

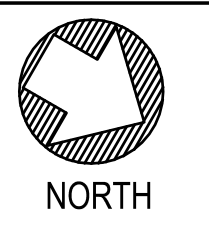

H:\DRAWINGS\DP\DC\DP\DC21-236 - ROOF REPLACEMENT - HVAC REHABILITATION - NJDOT\CDS\DP\DC21-236 - HVAC.DWG - SP3TEL PLOTTED: 6/16/2022 4:39 PM