

ROUGH ROOF.
 L THE REFRIGERANT LINE
 IF REFRIGERANT PIPING TO
 TEEL SHROUD AS SHOWN


STRUCTIONS AND AS

ARCHITECTURAL AND
 ED BY CHIPOTLE ON

1/M700. TYPICAL.
 4 REMOTE KEY OPERATED
 ' AFF. TYPICAL.
 6/M700. SEE ELECTRICAL
 ING STICKERS ON FACE OF
 ICH THE REME HALO

I AND OUTSIDE AIR
 'ION AIR INTAKE AND
 FORMATION ON WATER

SIDE OF ROOM AT

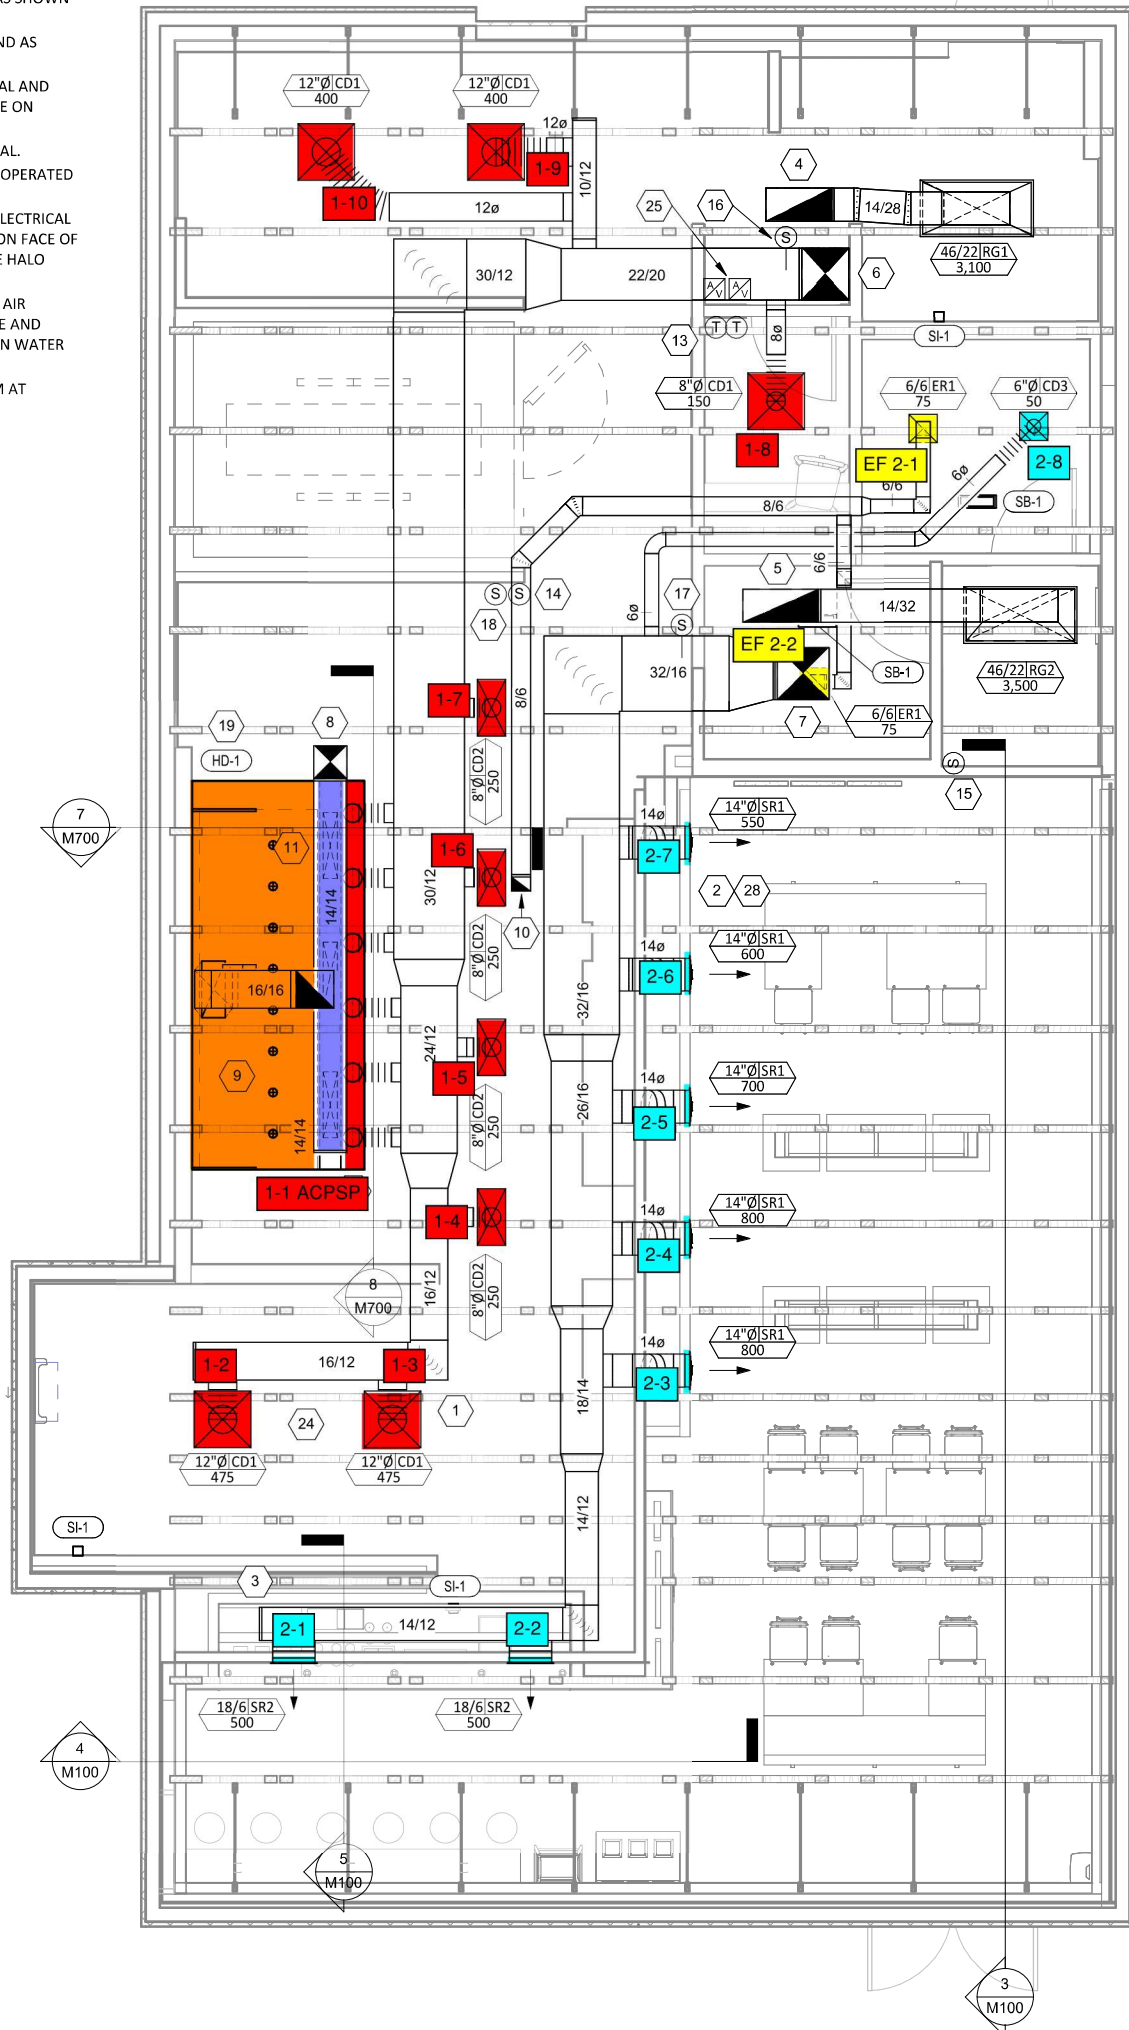

E

CO

