

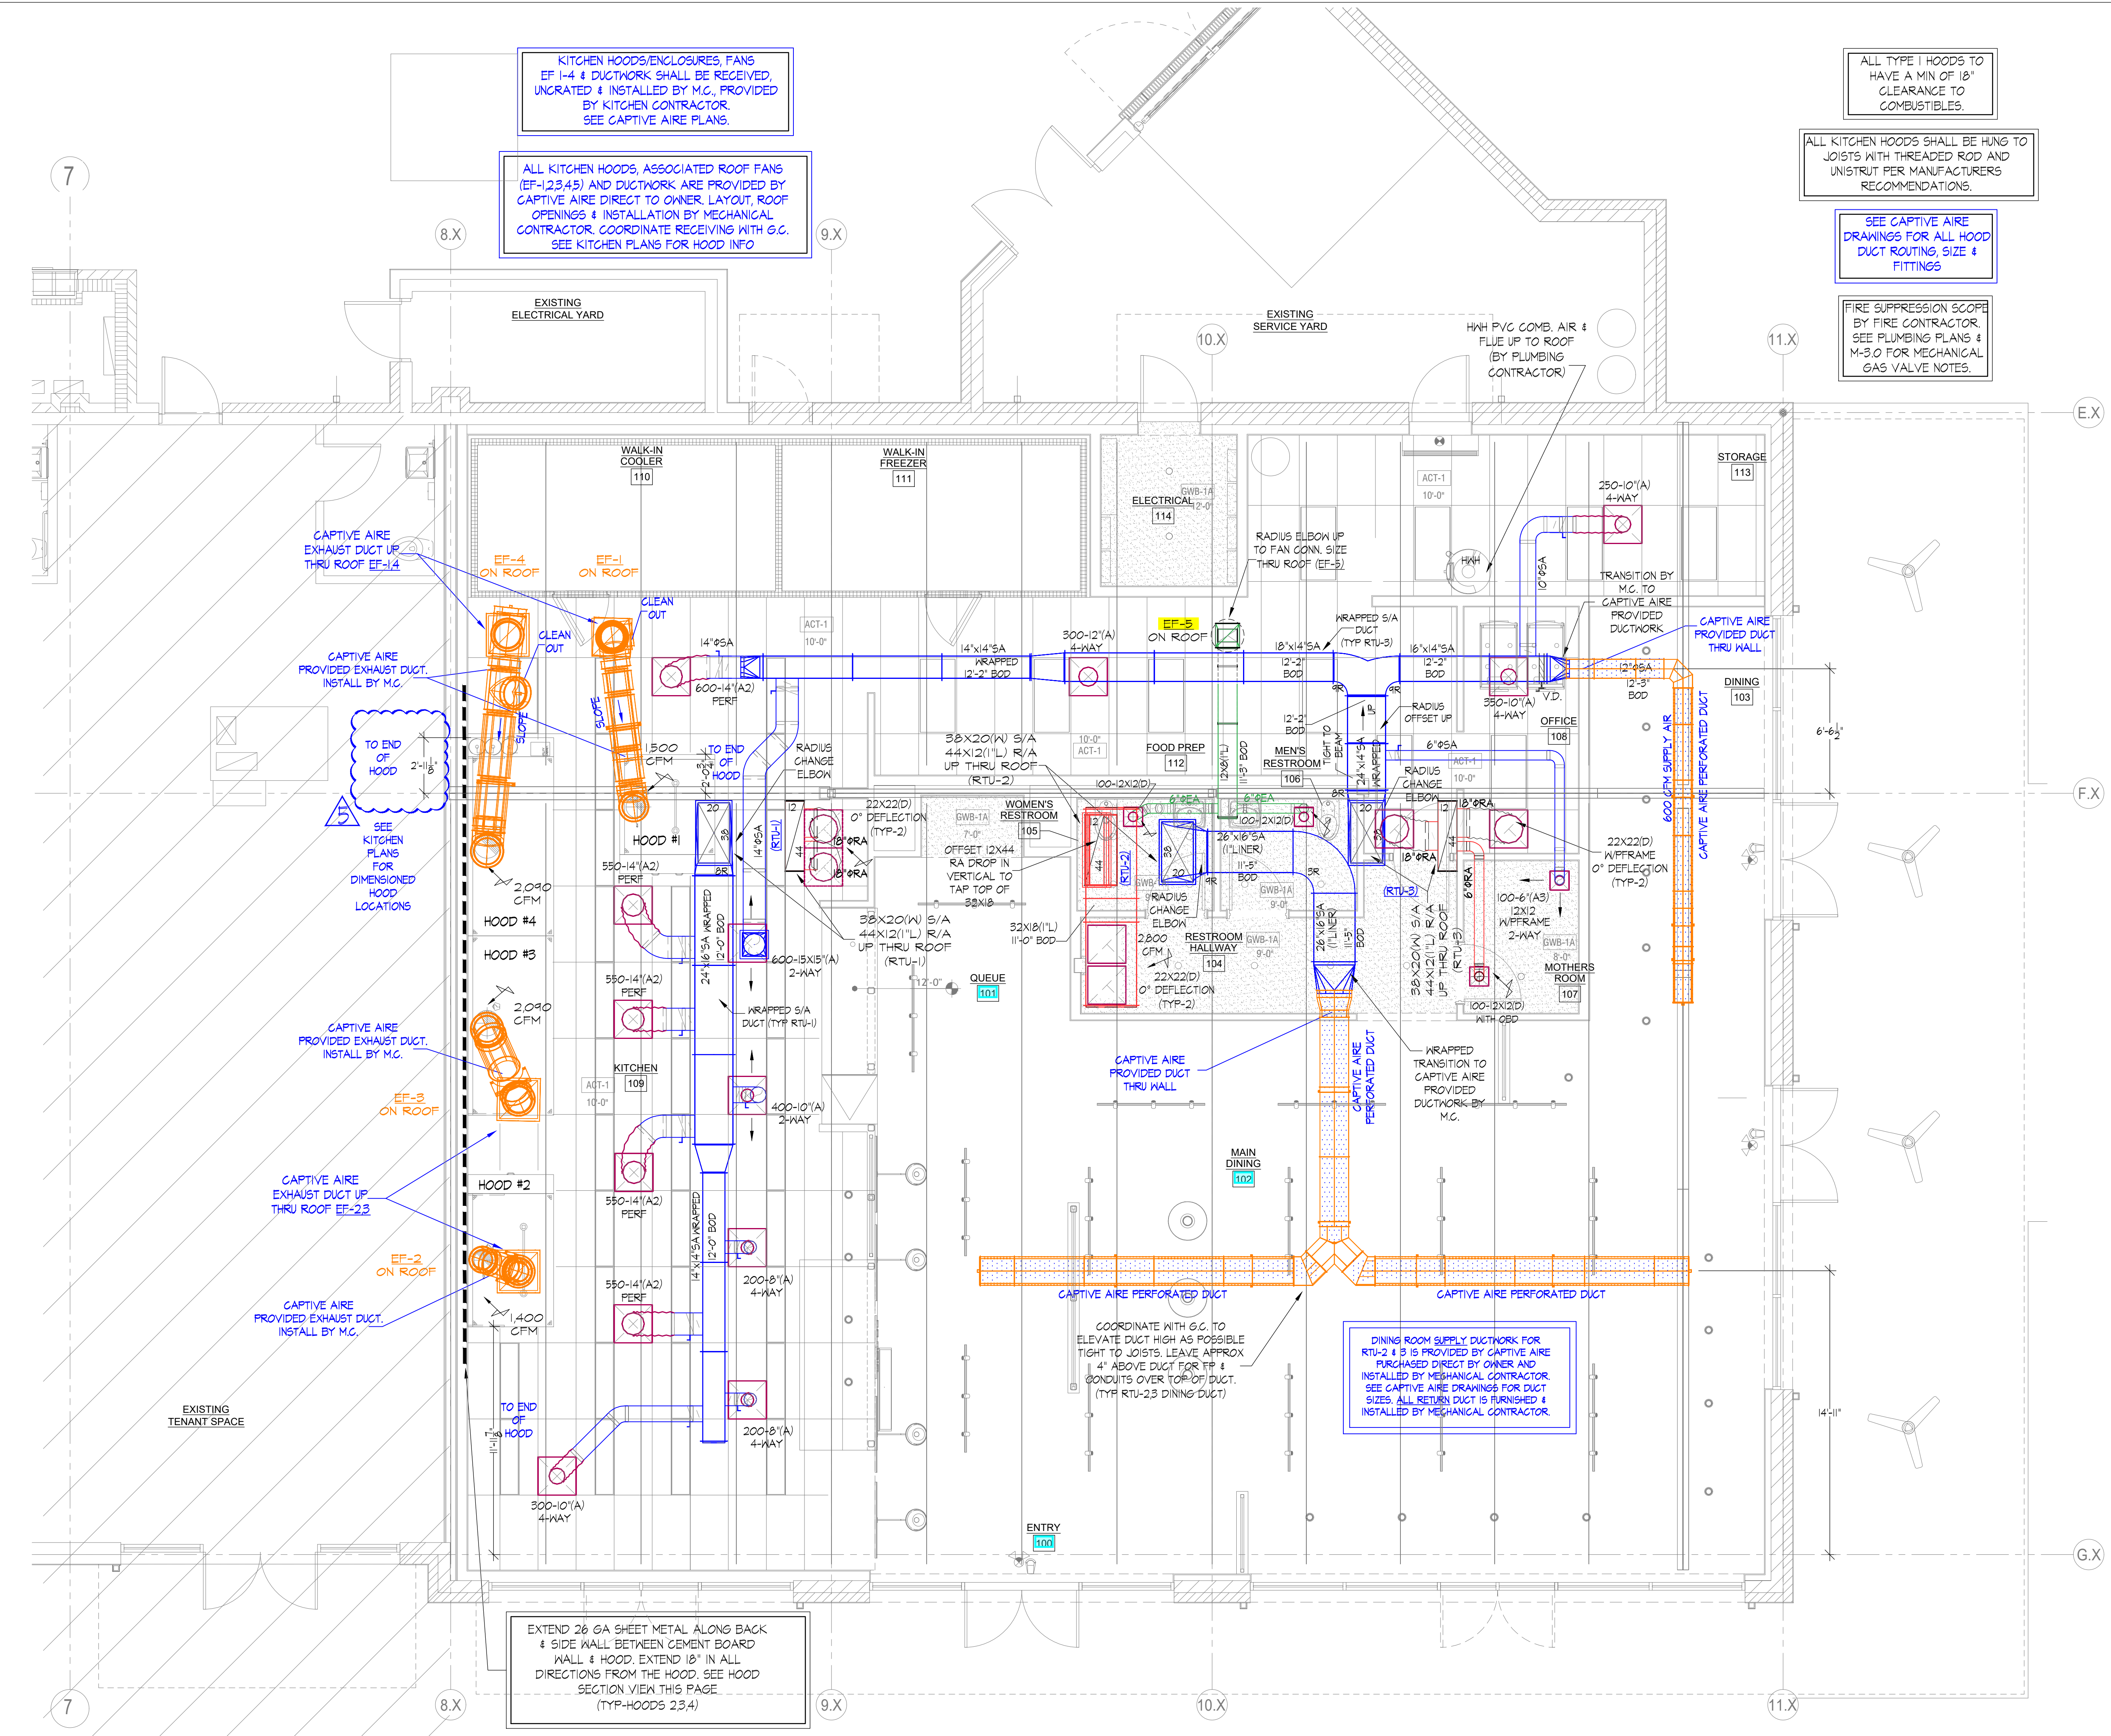
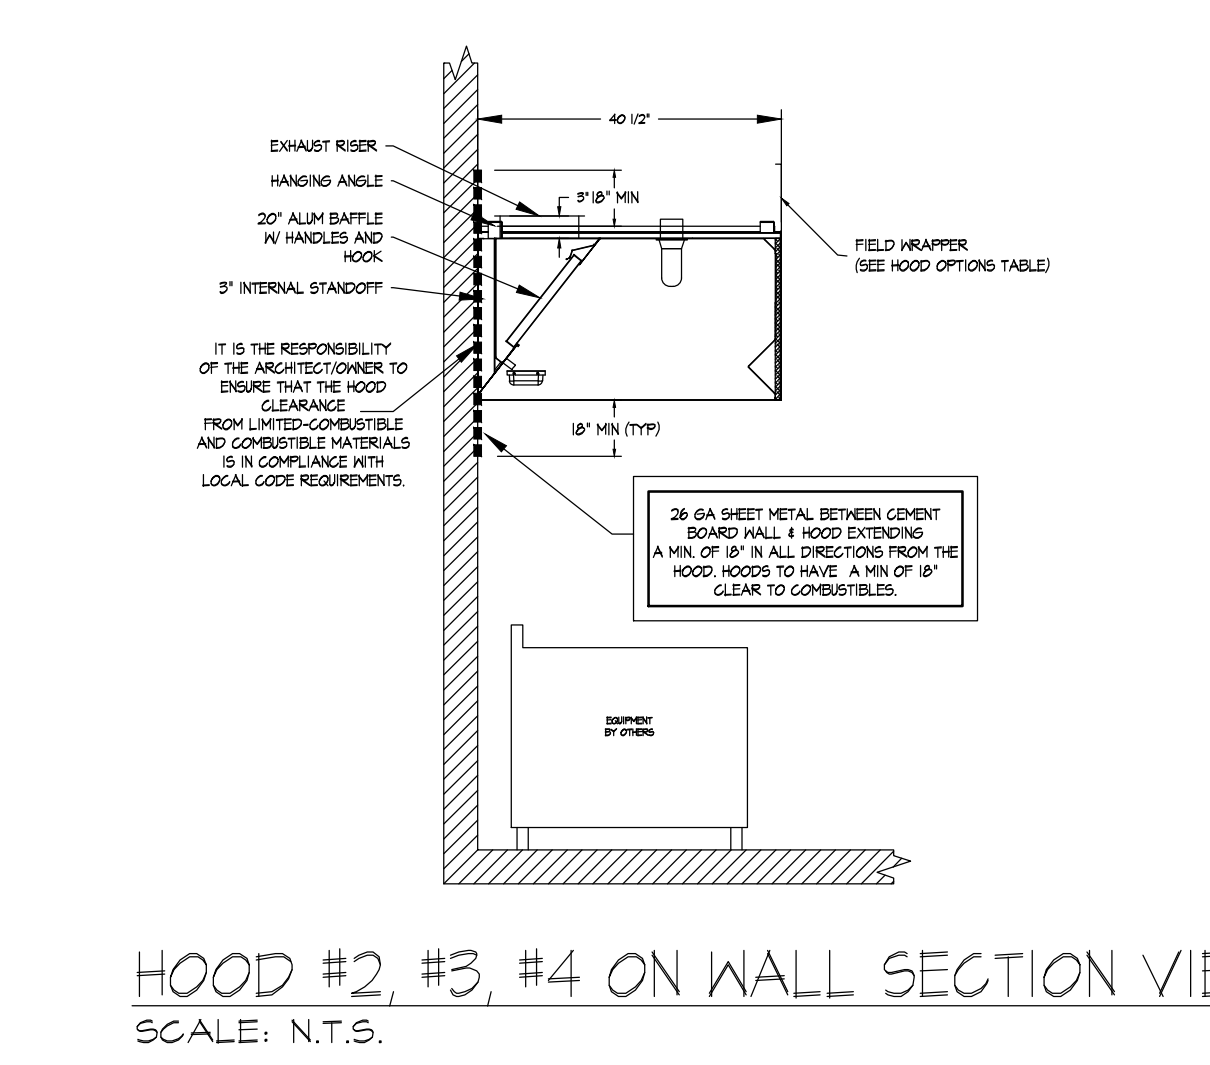


no.	date	description
05.02.2025	REVISION #5	
03.21.2025	REVISION #2	
03.12.2025	REVISION #1	
02.28.2025	ISSUED FOR PERMIT	

Drwn:	Chkd:
TB	GU
Date:	05.02.25
Filename:	
Sheet:	
M2-0	
Job No.	3352

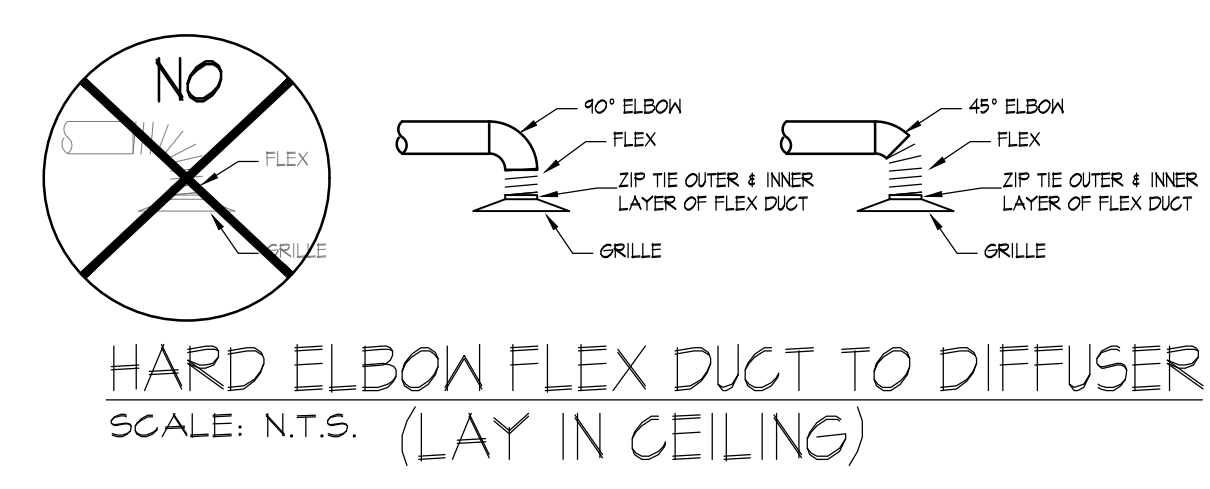

NORTH
HVAC PLAN
SCALE: 1/4" = 1'-0"

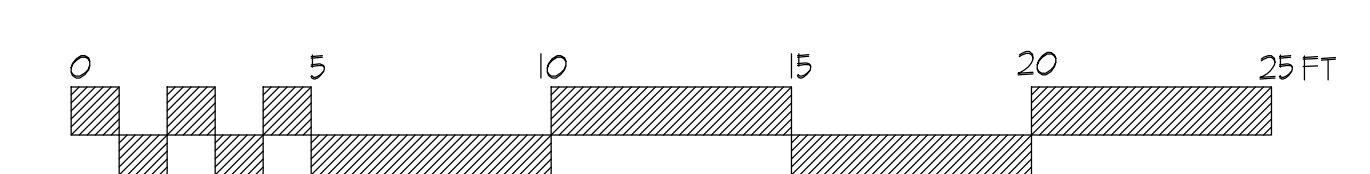

THIS ITEM HAS BEEN DIGITALLY SIGNED AND SEALED BY GREGORY E. UHER ON THE DATE ADJACENT TO THE SEAL.
PRINTED COPIES OF THIS DOCUMENT ARE NOT CONSIDERED SIGNED AND SEALED AND THE SIGNATURE MUST BE VERIFIED ON ANY ELECTRONIC COPIES.

GT MECHANICAL
PROJECTS & DESIGN, INC.
15729 South Annico Drive
Homer Glen, IL 60491
(708) 645-7400 * FAX (708) 645-0687
FLORIDA LICENSE NO: CA31342 EXP: 02/28/2027

REVISION #5 - 05.02.25