


501

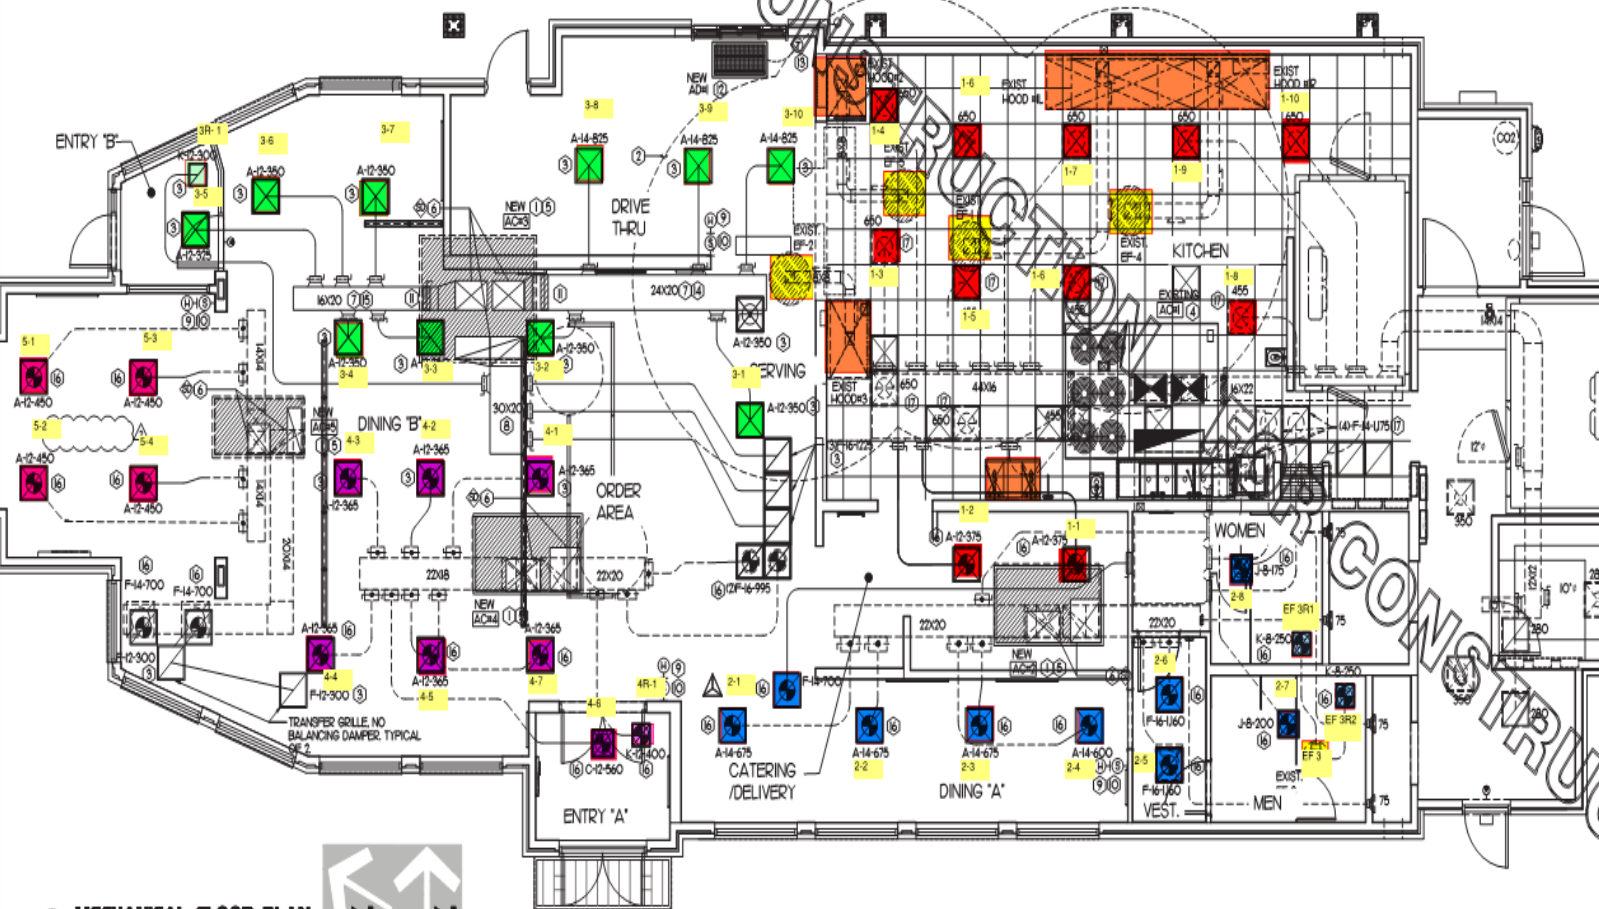

1 MECHANICAL FLOOR PLAN
1/4" = 1'-0"

CONSTRUCTION