

BREAKROOM

101

MEN

102

WOMEN

103

CORRIDOR

CONFERENCE ROOM

104

SHOWROOM

100

VESTIBULE

OFFICE

105

OFFICE

106

OFFICE

107

OFFICE

108

OFFICE

109

OFFICE

110

OFFICE

111

OFFICE

112

OFFICE

113

OPEN OFFICE

111

OFFICE

114

OFFICE

115

OFFICE

116

OFFICE

117

OFFICE

118

OFFICE

119

OFFICE

120

OFFICE

121

OFFICE

122

OFFICE


123

OFFICE


124

OFFICE


125


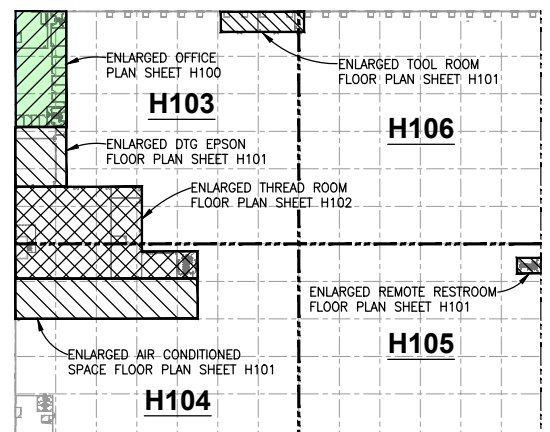


H100 - OFFICE FLOOR PLAN (PHASE 1)

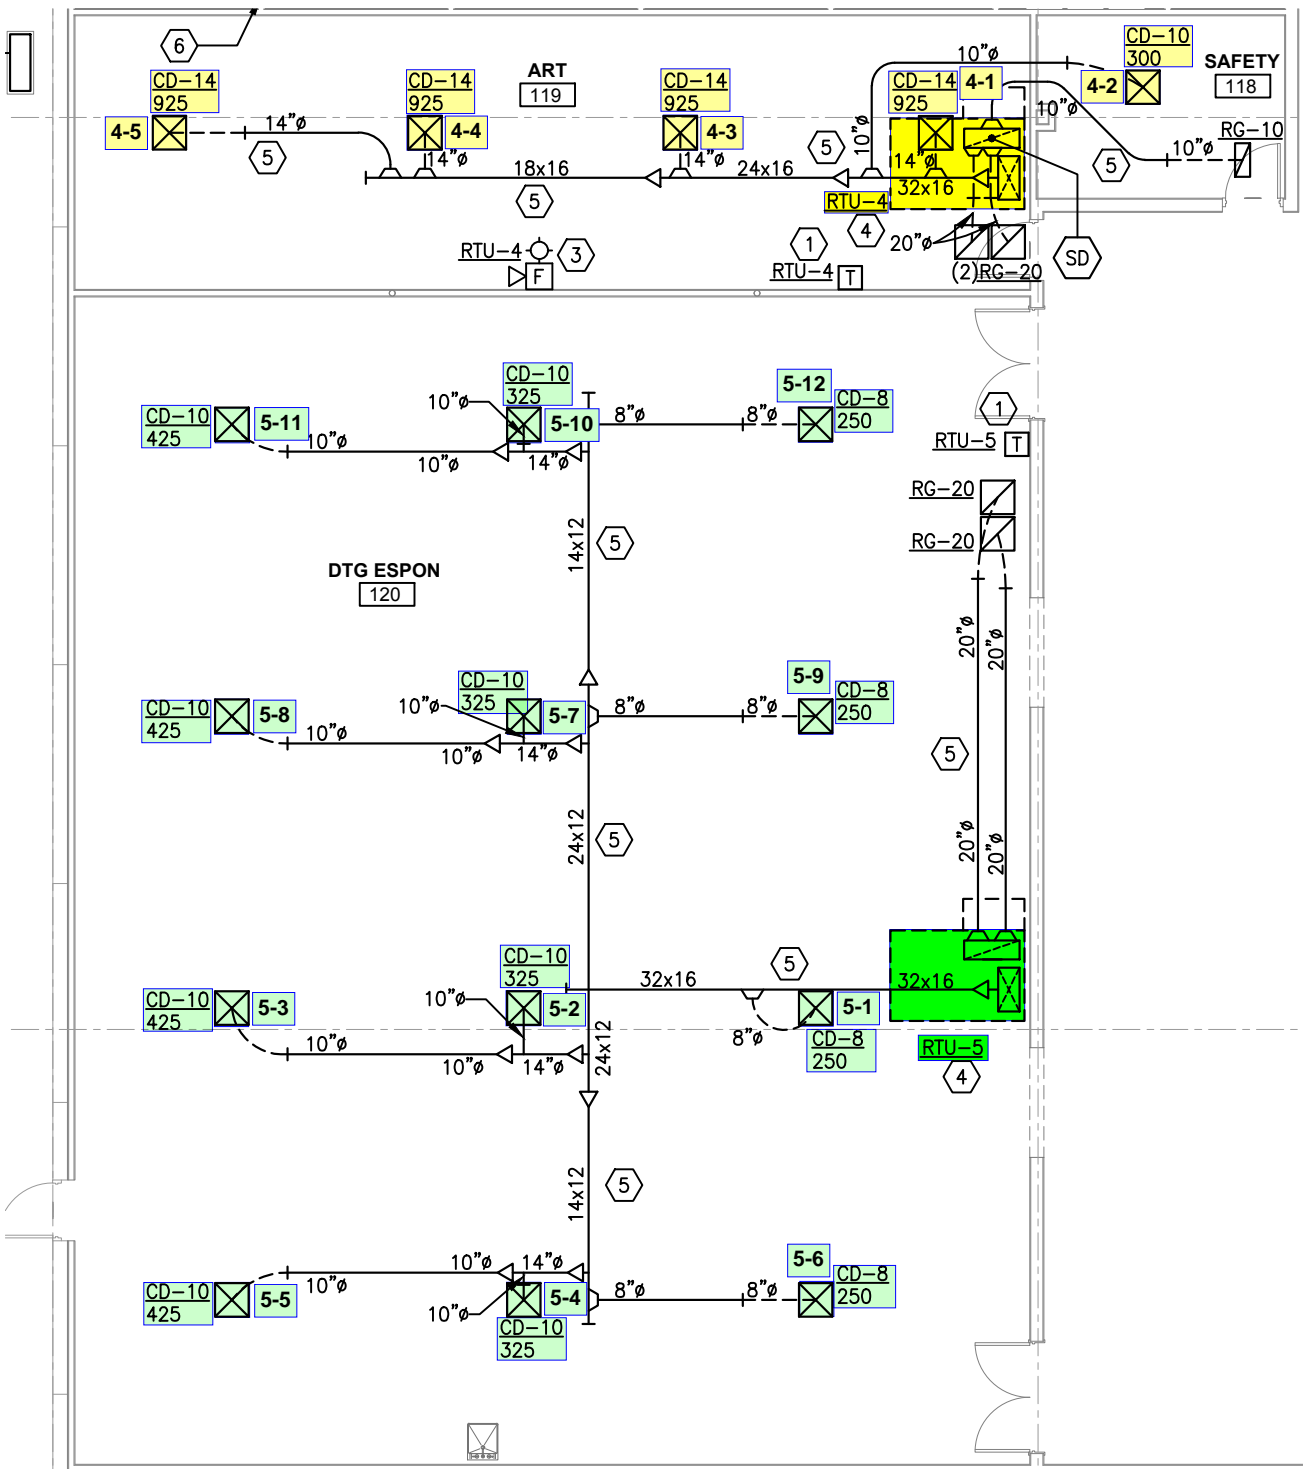


**ENLARGED DTG EPSON
FLOOR PLAN - HVAC**

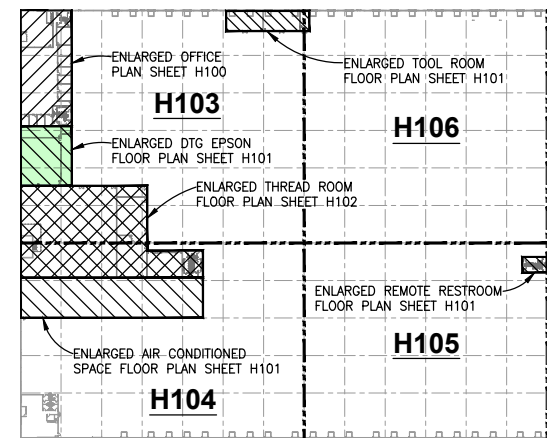


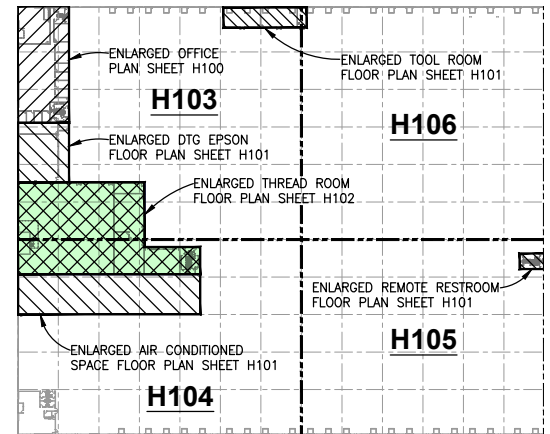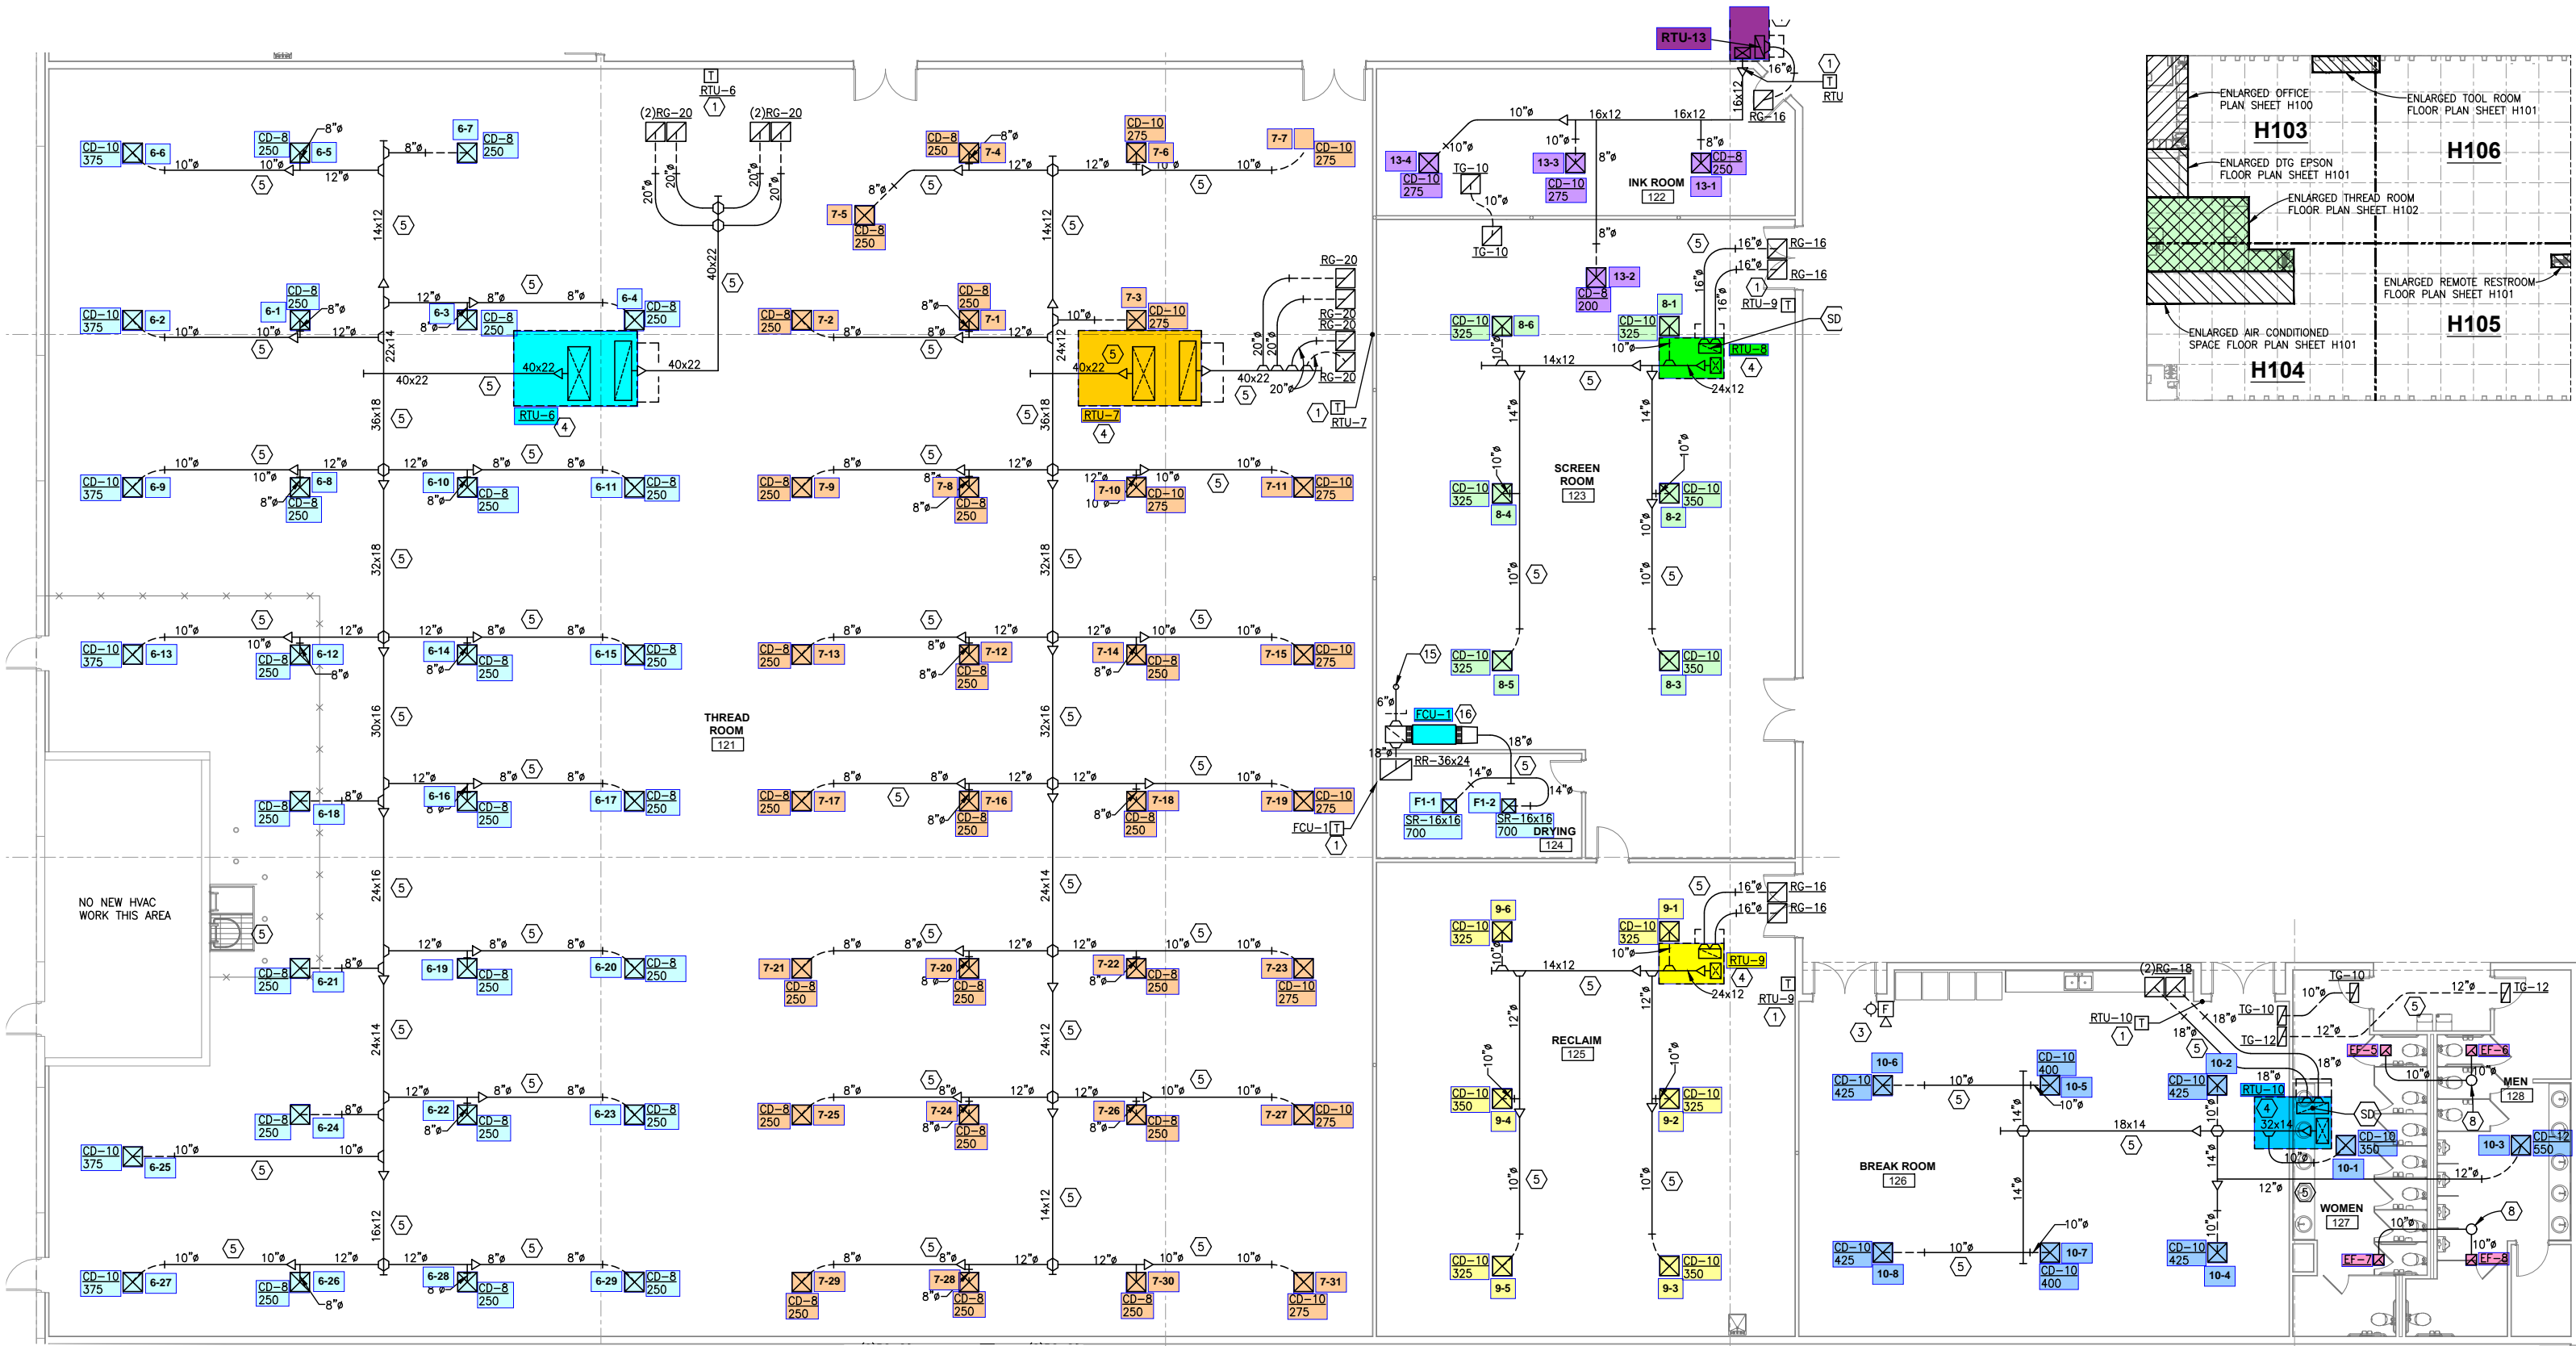


ENLARGED THREAD ROOM FLOOR PLAN - HVAC

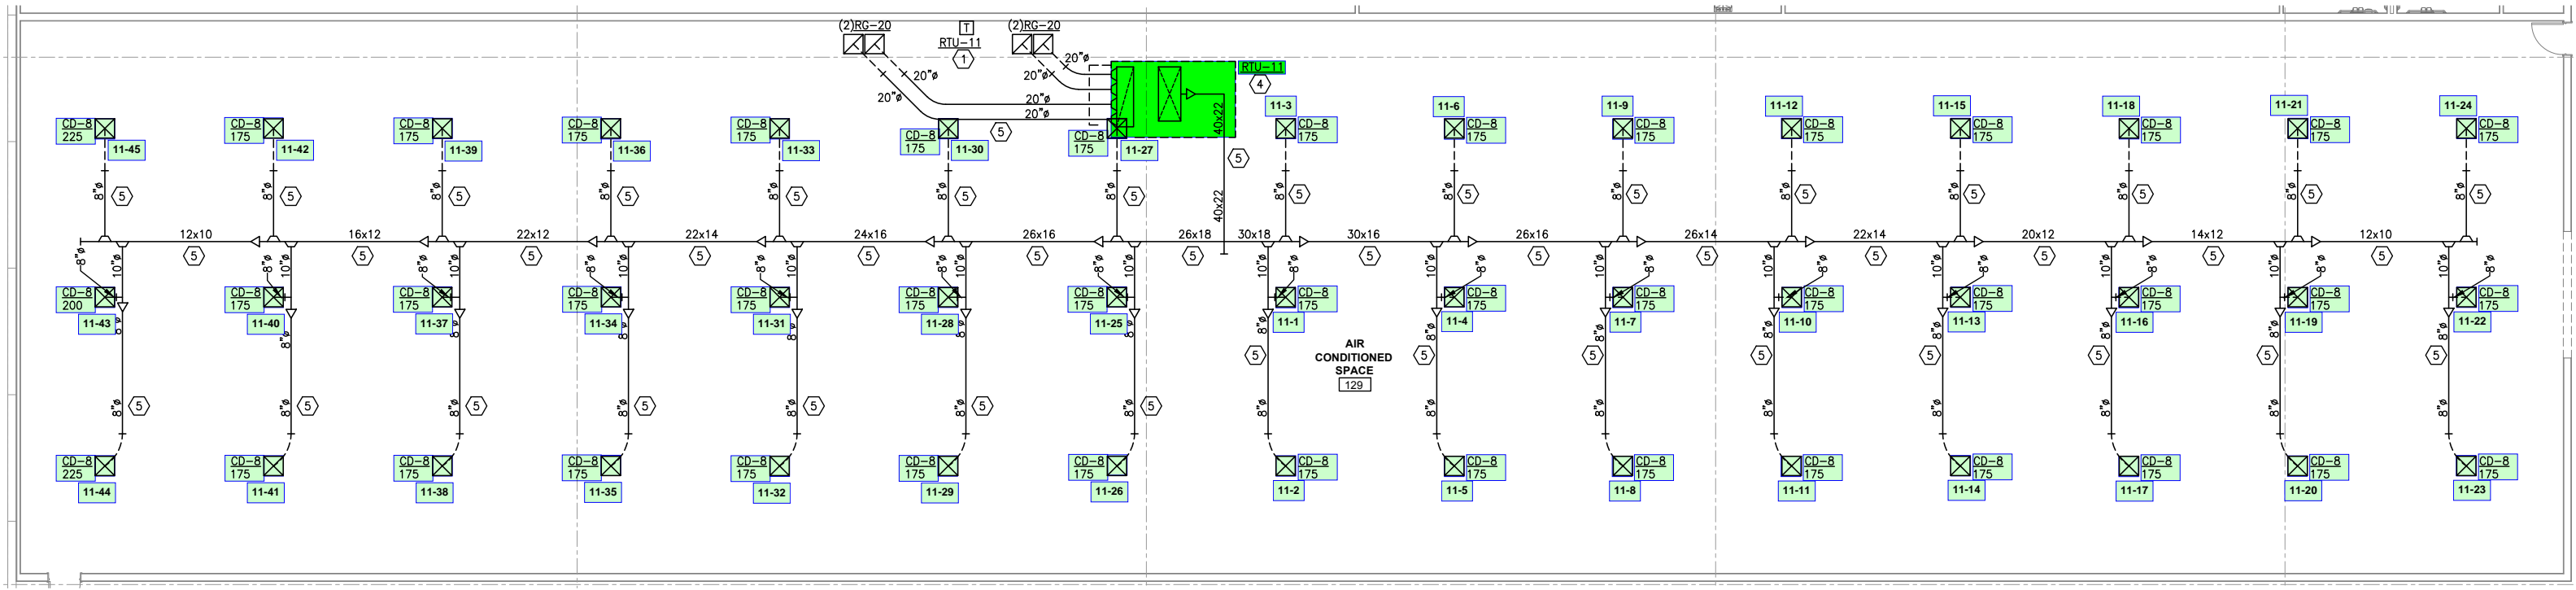

ENLARGED AIR CONDITIONED SPACE FLOOR PLAN - HVAC

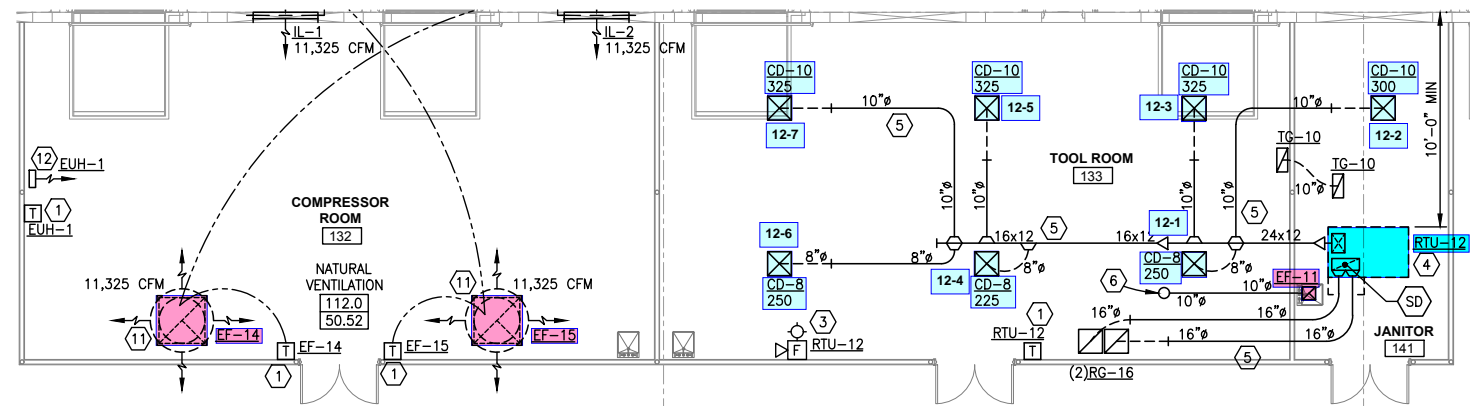

ENLARGED TOOL ROOM FLOOR PLAN - HVAC

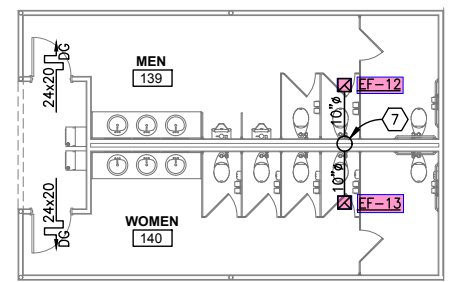

ENLARGED REMOTE RESTROOM FLOOR PLAN - HVAC

