


REPLACE EXISTING TYPE A, IZ NECK WITH NEW TYPE A, IZ NECK. SEE HODD DIAGRAM FOR MORE INFORMATION.

REPLACE EXISTING TYPE A, IZ NECK WITH NEW TYPE A, IZ NECK. SEE HODD DIAGRAM FOR MORE INFORMATION.

GRILLES AND DAMPER CLEARANCE ABOVE CEILING.

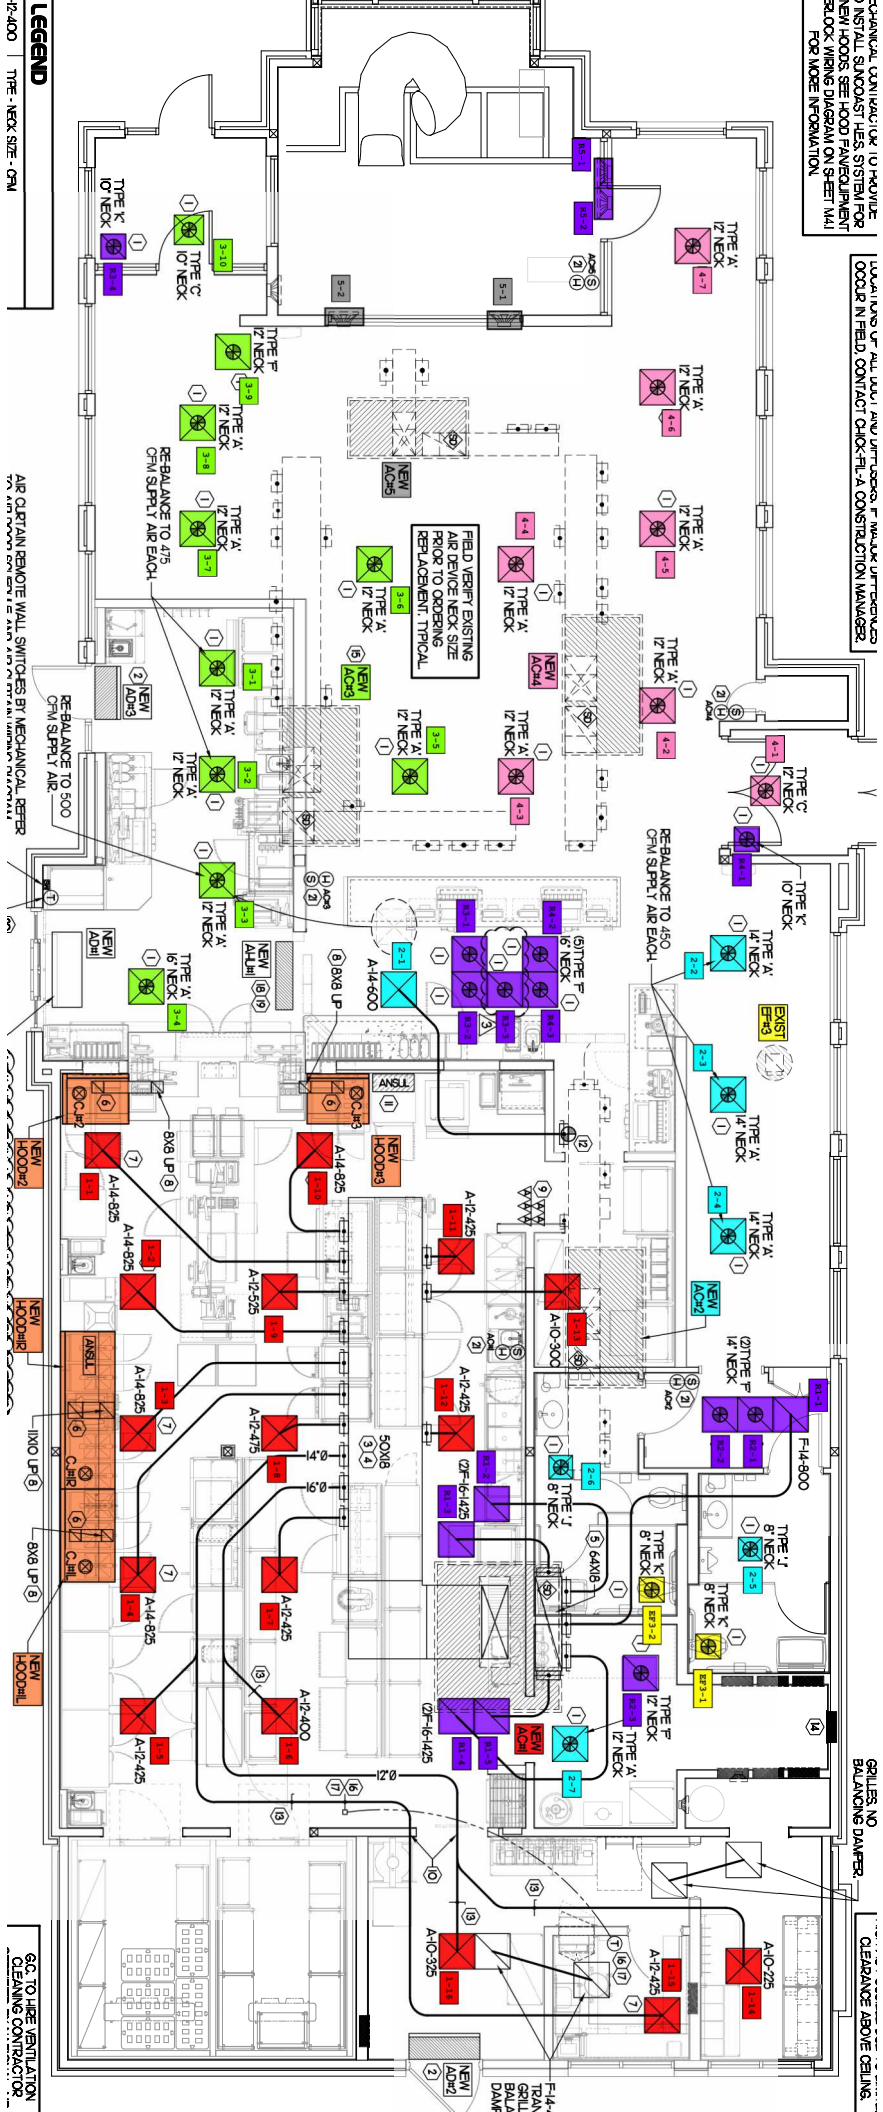

LEGEND

AIR CURTAIN REMOVE WALL SWITCHES BY MECHANICAL REFER TO MECHANICAL DRAWING

SG. TO HIRE VENTILATION CLEANING CONTRACTOR