


4. DIFFUSERS AND RETURN GRILLES IN BLACK. ALL OTHERS TO BE WHITE.



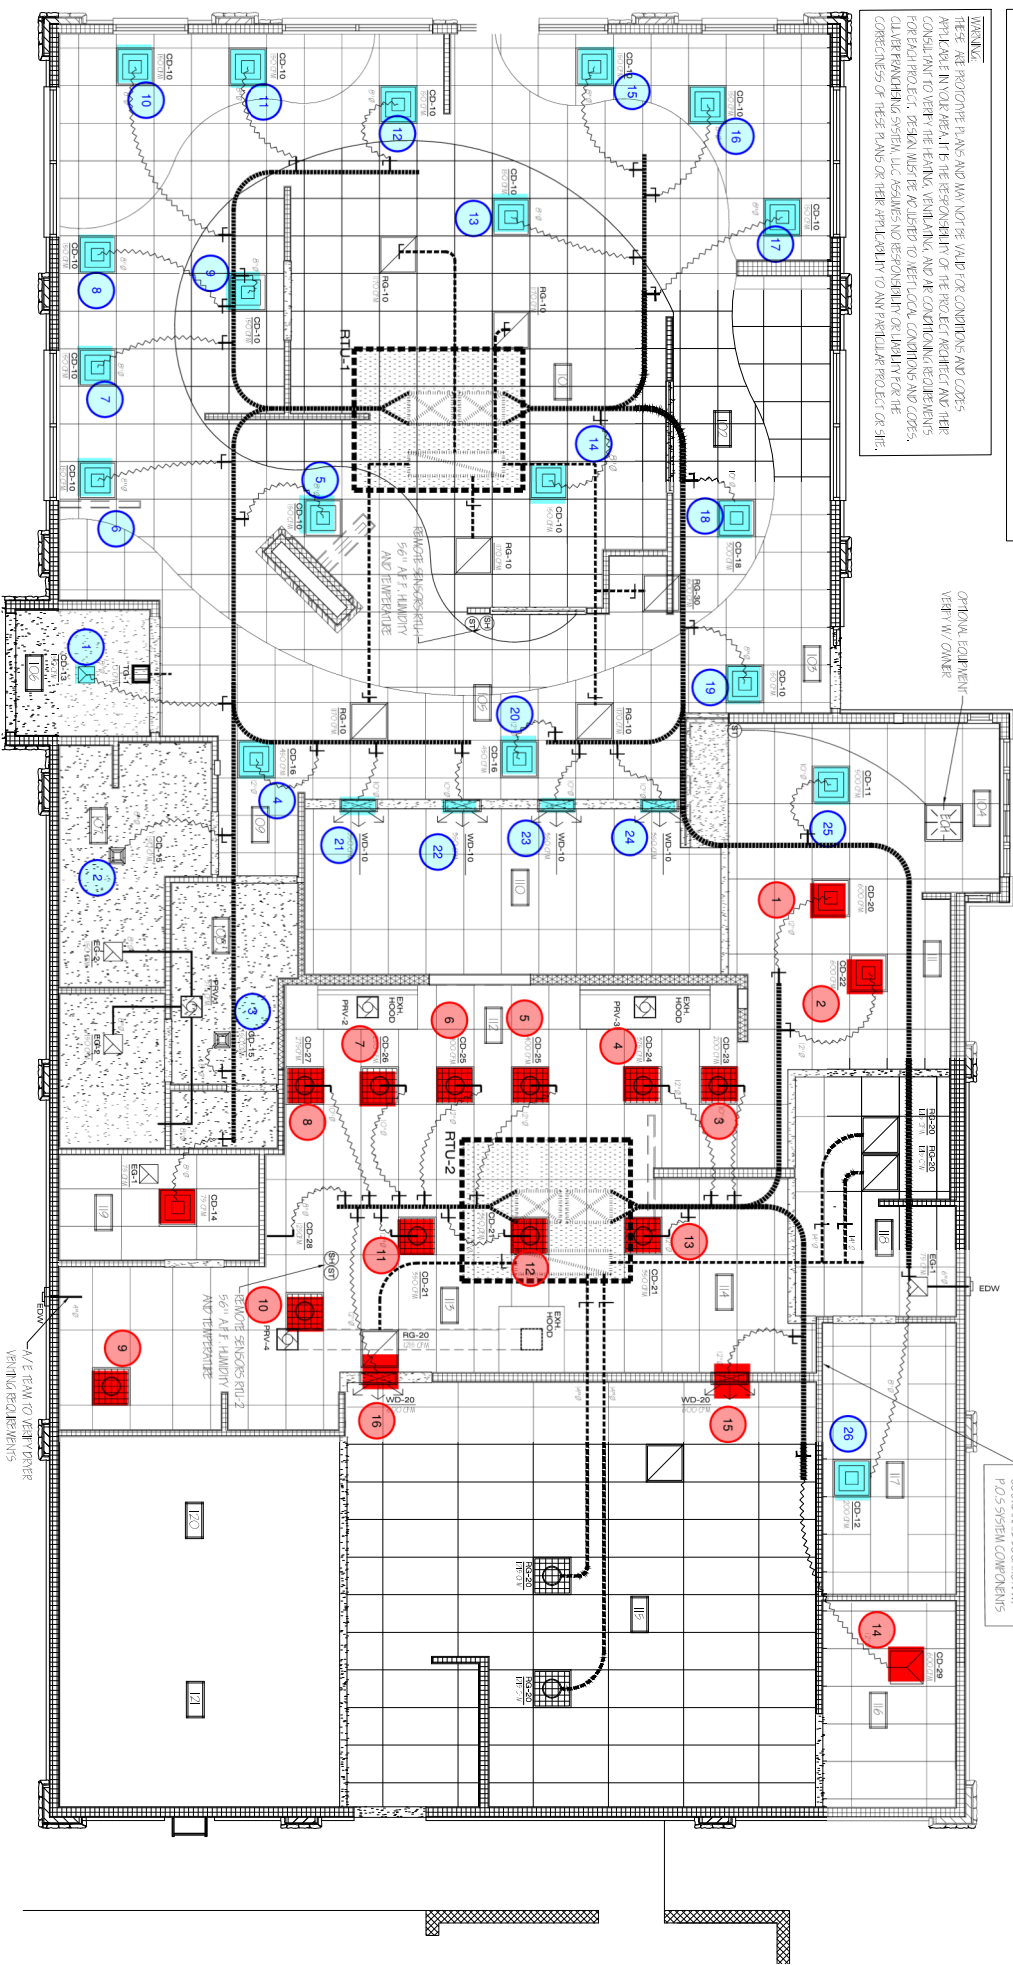

OPTIONAL EQUIPMENT VERIFY W/ OWNER

SINCE RETURN GRILLES VERTICAL COORDINATE LOCATION W/ P.O/S SYSTEM COMPONENTS

