


4. DIFFUSERS AND RETURN GRILLES IN BLACK, AIR TO BE BLACK, ALL OTHERS TO BE WHITE.

WARNING:


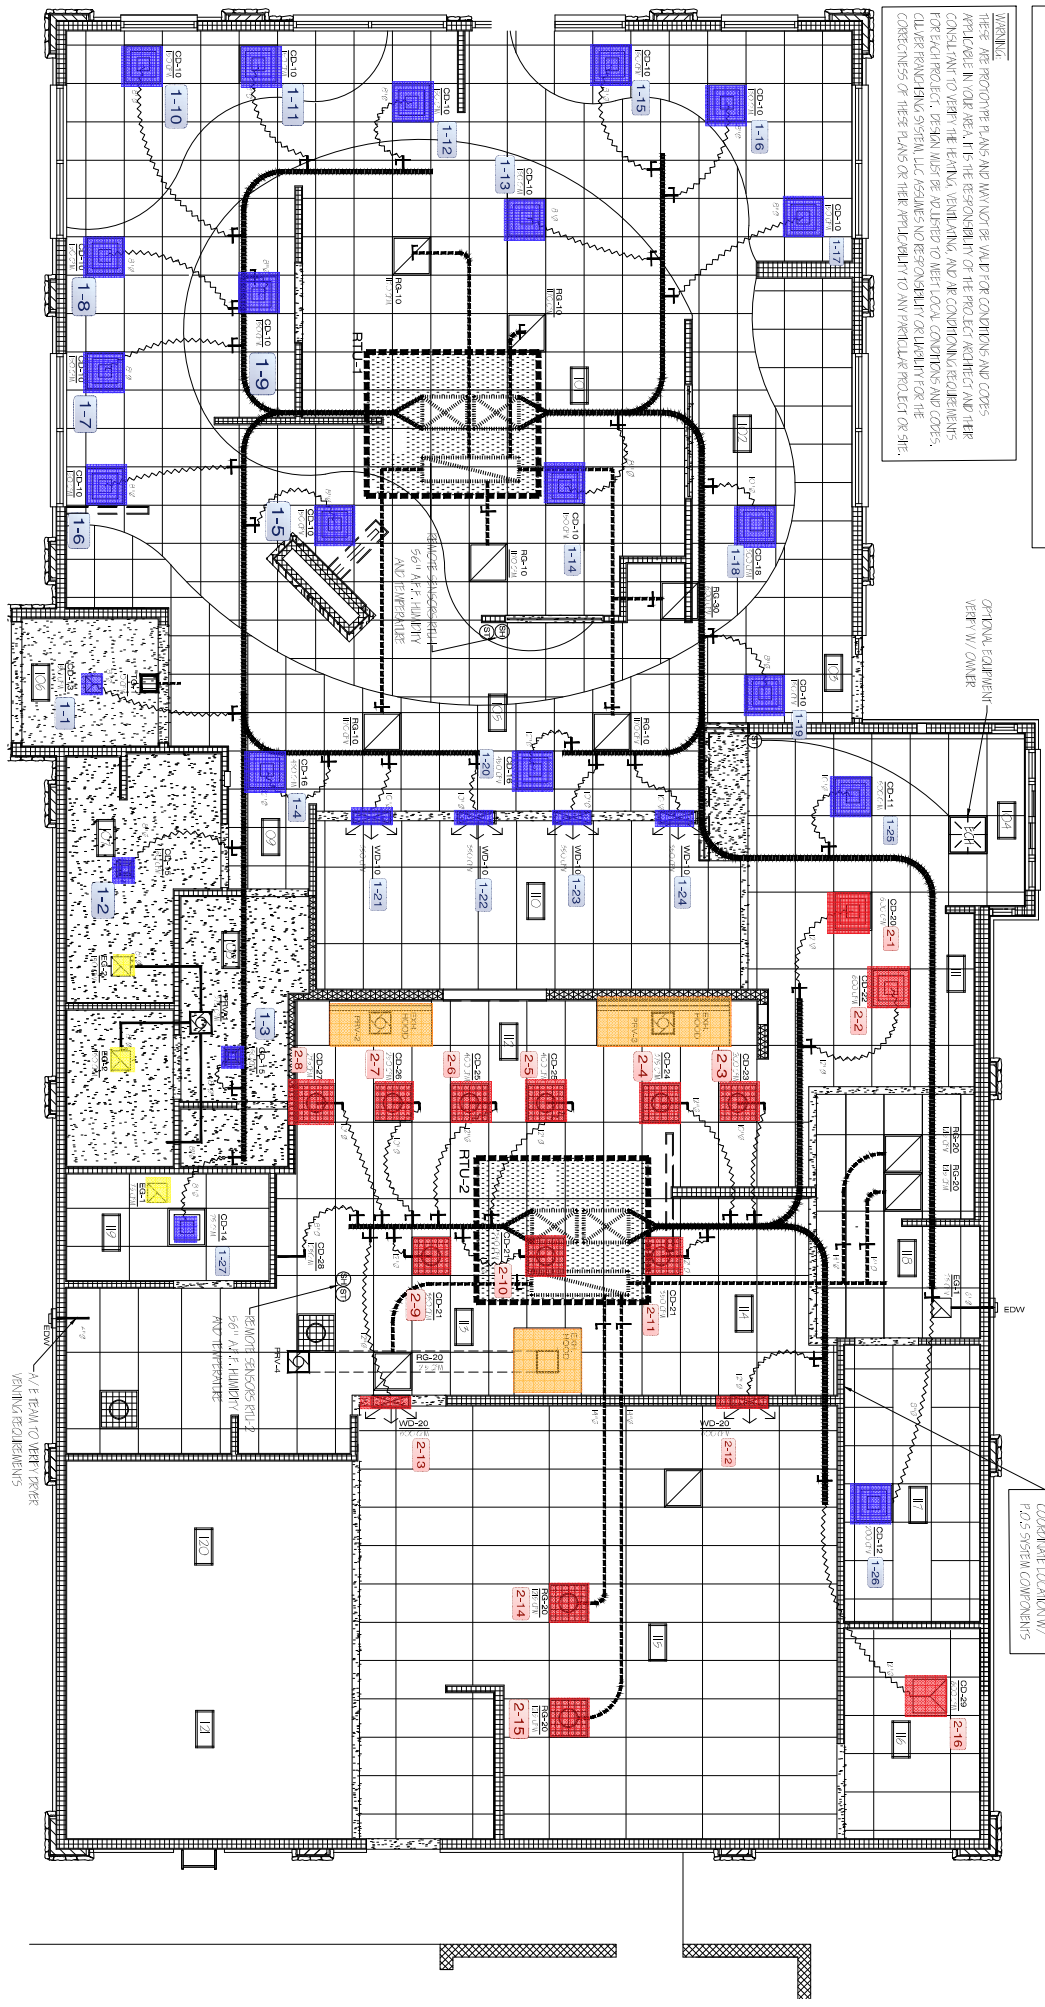

1. 2 WAY








