


PROPOSED 18"X18" ACCESS PANEL

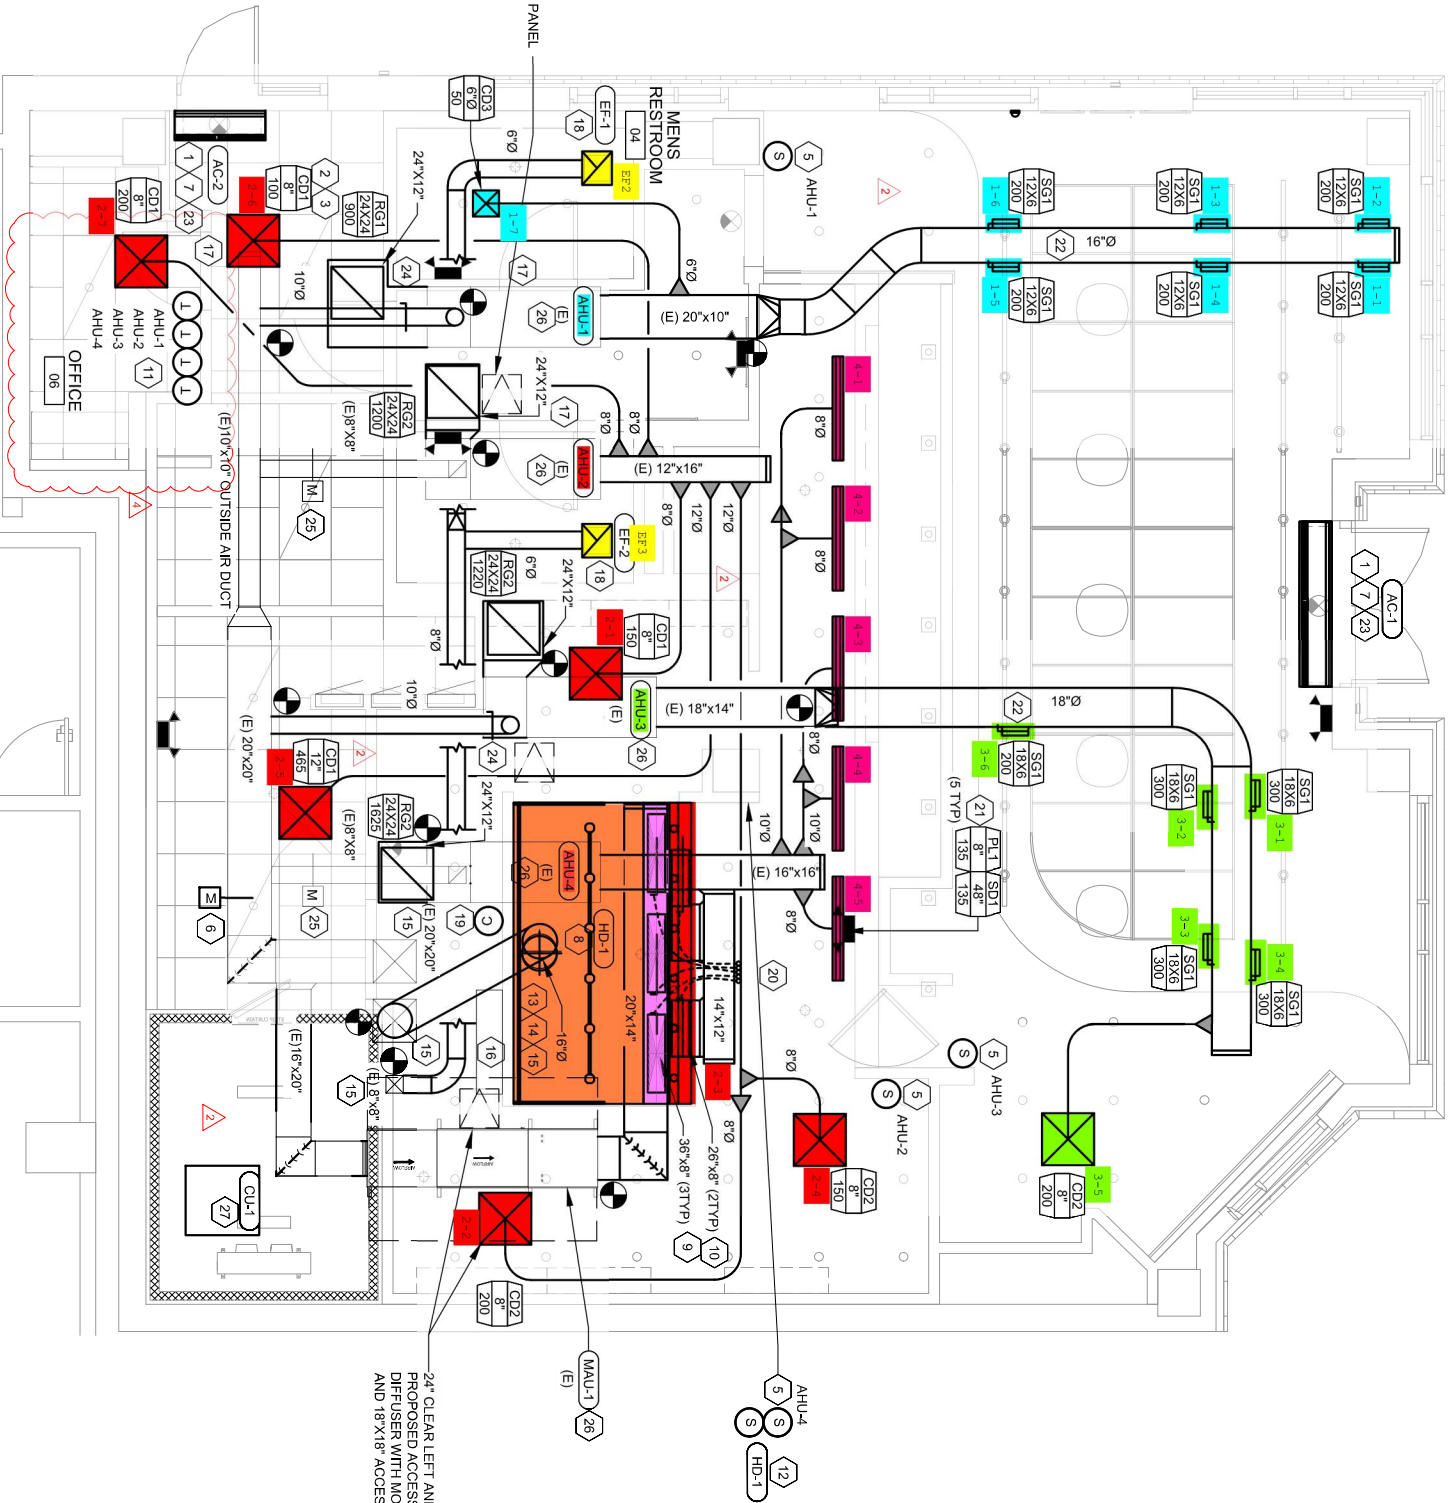

24" CLEAR LEFT AND RIGHT
PROPOSED ACCESS PANELS
DIFFUSER WITH MOUNTING TO ACT AS ACCESS PANEL
AND 18"X18" ACCESS PANEL