

435, FILTER DRIER,
 USING TRAP AND SLOPE
 ATION SHALL COMPLY
 UNDER THE ROOF DECK TO
 ER ROOF FOR
 TALLATION INSTRUCTIONS

THE ARCHITECTURAL
 TATIC EXPANSION VALVE,
 PRESSURE CONTROL, LOW
 REFRIGERANT LINES PER
 OUGH ROOF.
 THE REFRIGERANT LINE
 REFRIGERANT PIPING TO
 EEL SHROUD AS SHOWN


TRUCTIONS AND AS

ARCHITECTURAL AND
 D BY CHIPOTLE ON

/M700. TYPICAL.
 REMOTE KEY OPERATED
 AFF. TYPICAL.
 I/M700. SEE ELECTRICAL
 VG STICKERS ON FACE OF
 ICH THE REME HALO

AND OUTSIDE AIR
 ON AIR INTAKE AND
 ORMATION ON WATER

SIDE OF ROOM AT

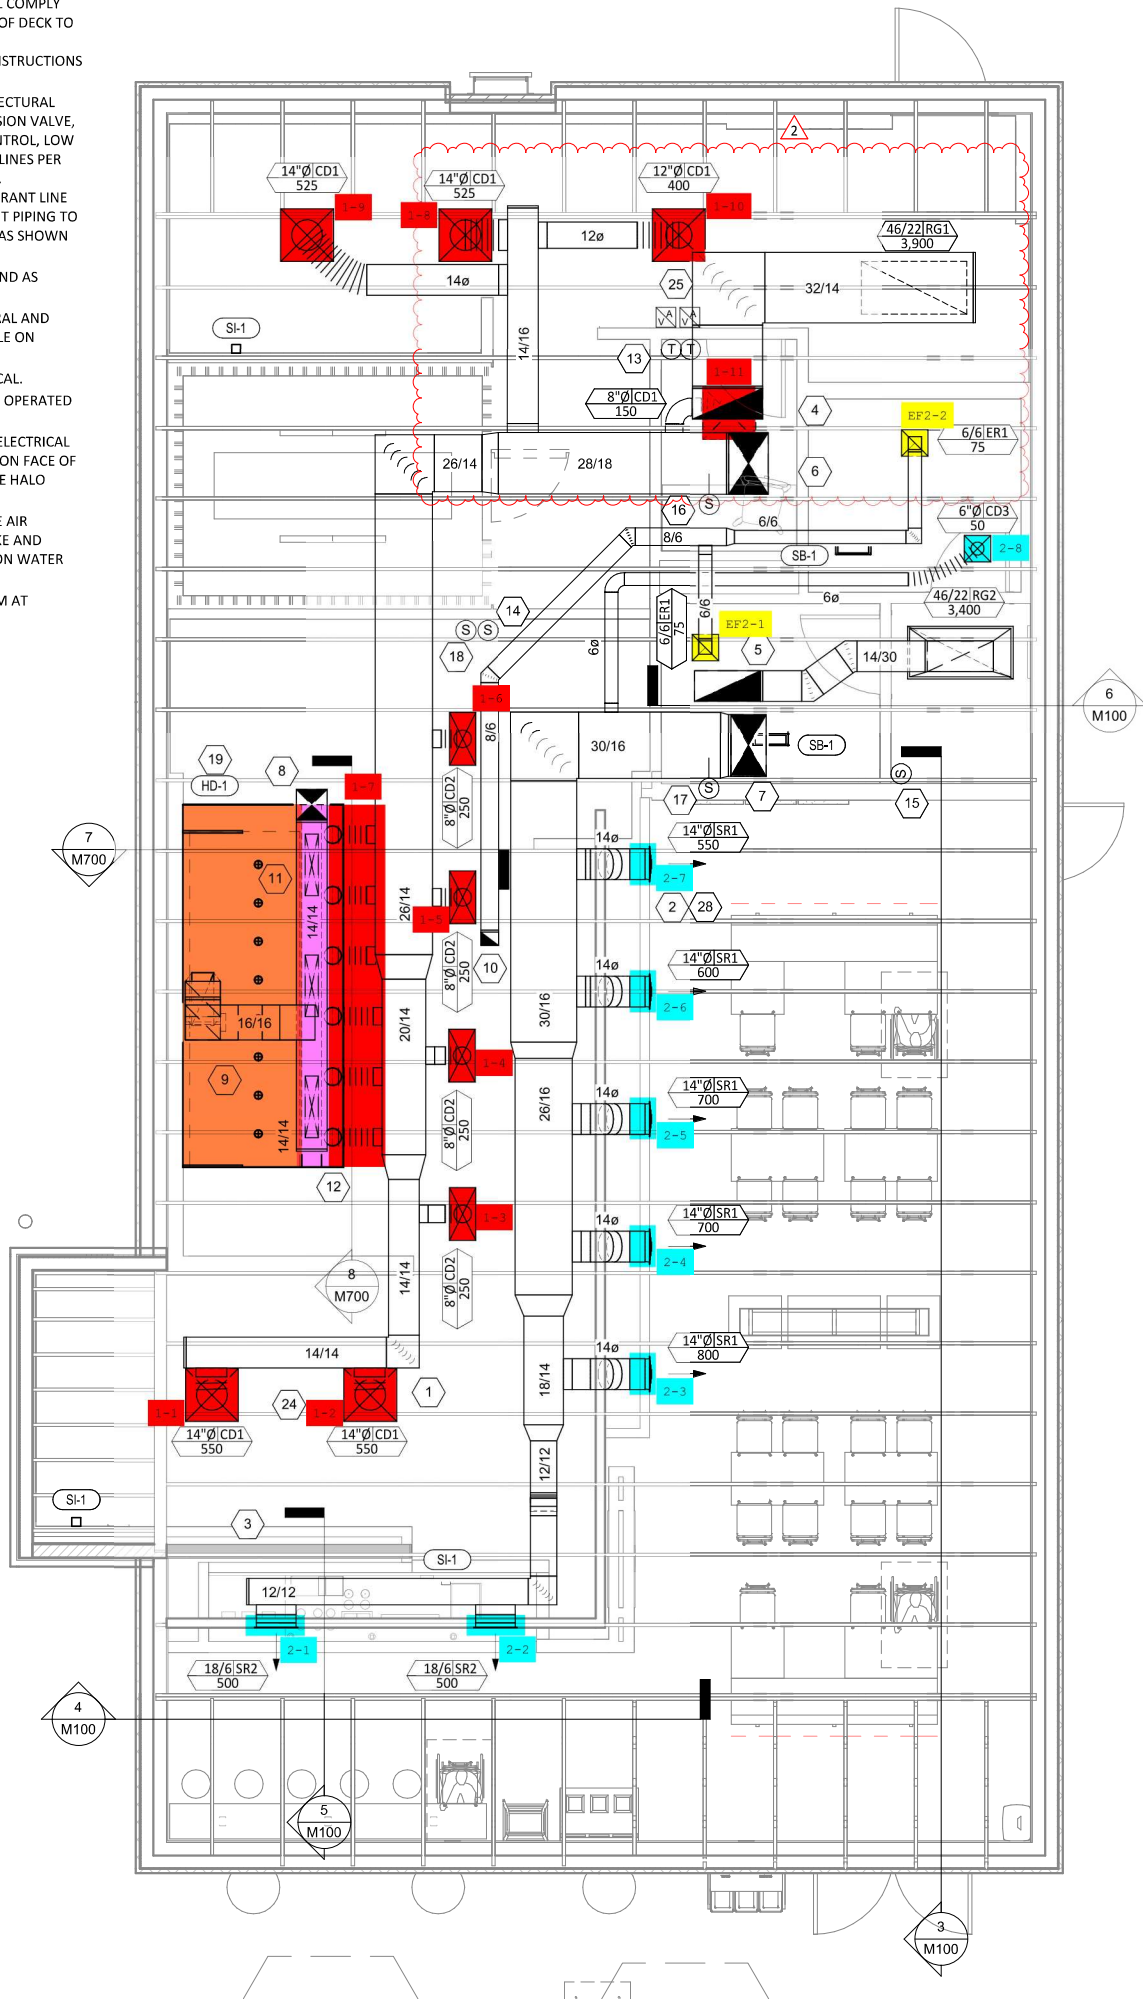

HVAC FLOOR PLAN

1/4" = 1'-0"