


ROUTE CONDENSATE FOR COOLER AND FREEZER EQUIPMENT TO FLOOR DRAIN IN STORAGE ROOM.

SUPPLY & MAU 1 MECHANICAL FIRST FLOOR PLAN

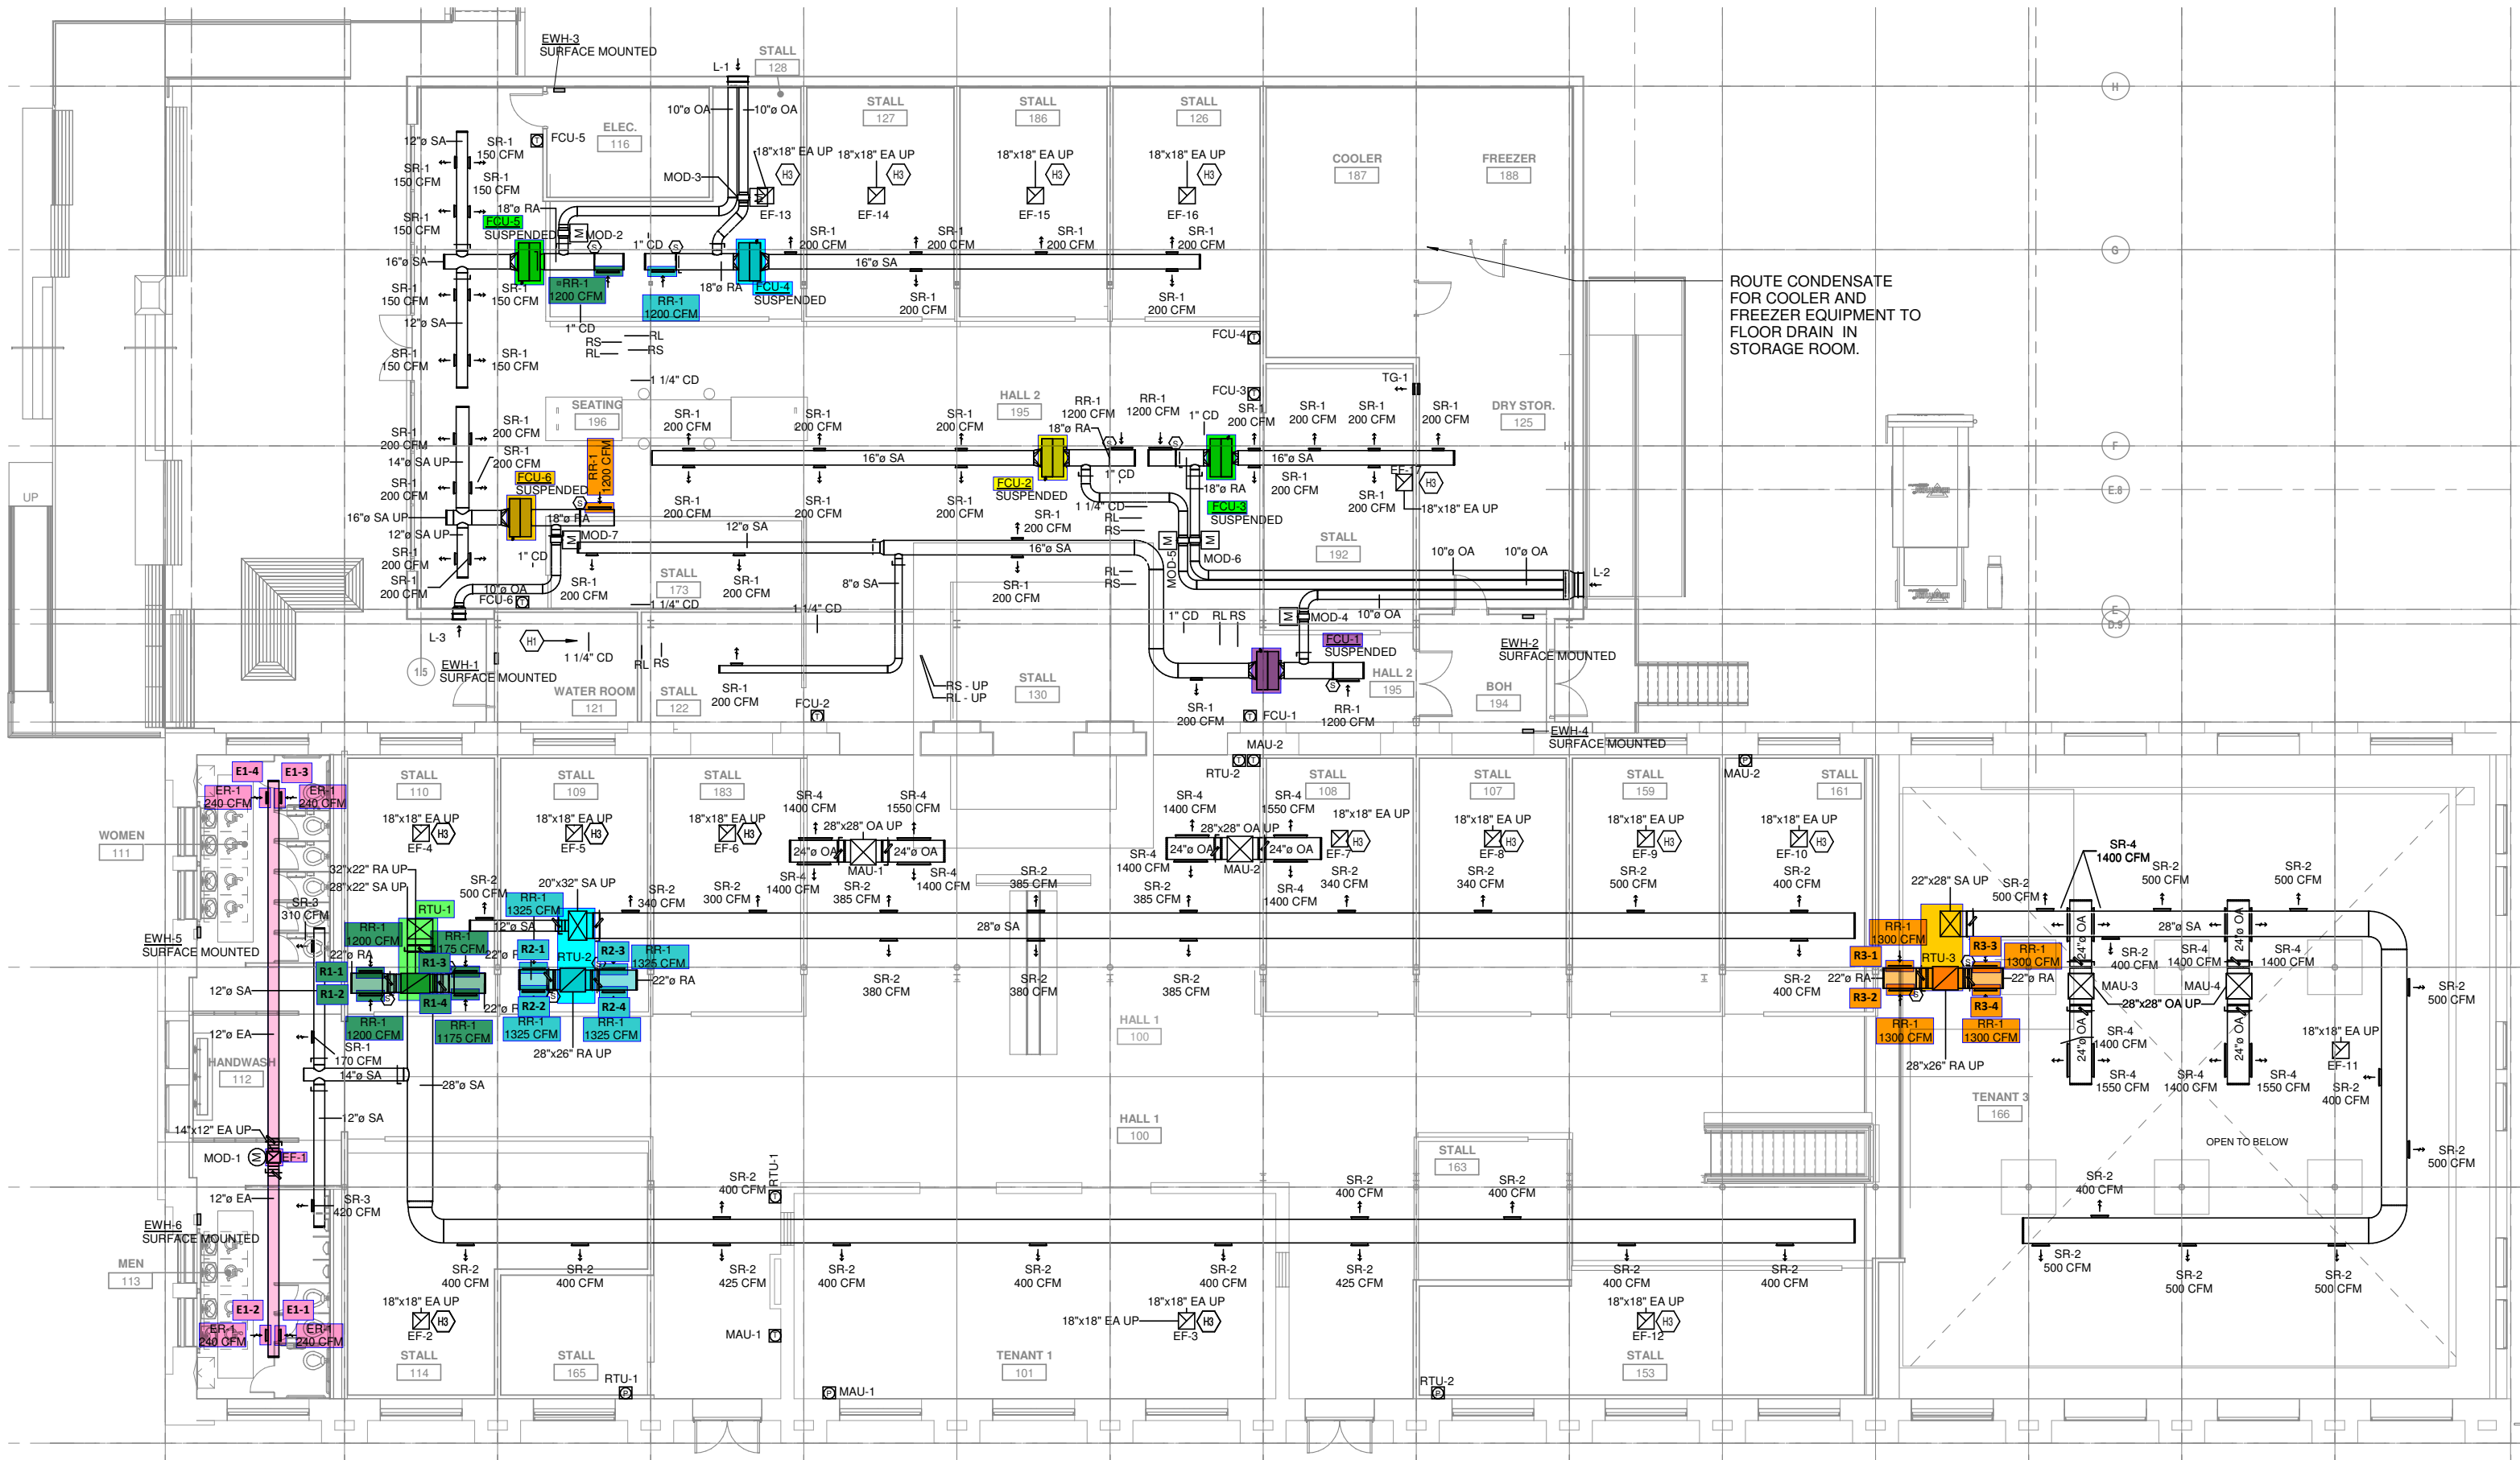

ROUTE CONDENSATE FOR COOLER AND FREEZER EQUIPMENT TO FLOOR DRAIN IN STORAGE ROOM.

EXHAUST & RETURN 1 MECHANICAL FIRST FLOOR PLAN