


SUPPLY & MAU 1 MECHANICAL FIRST FLOOR PLAN

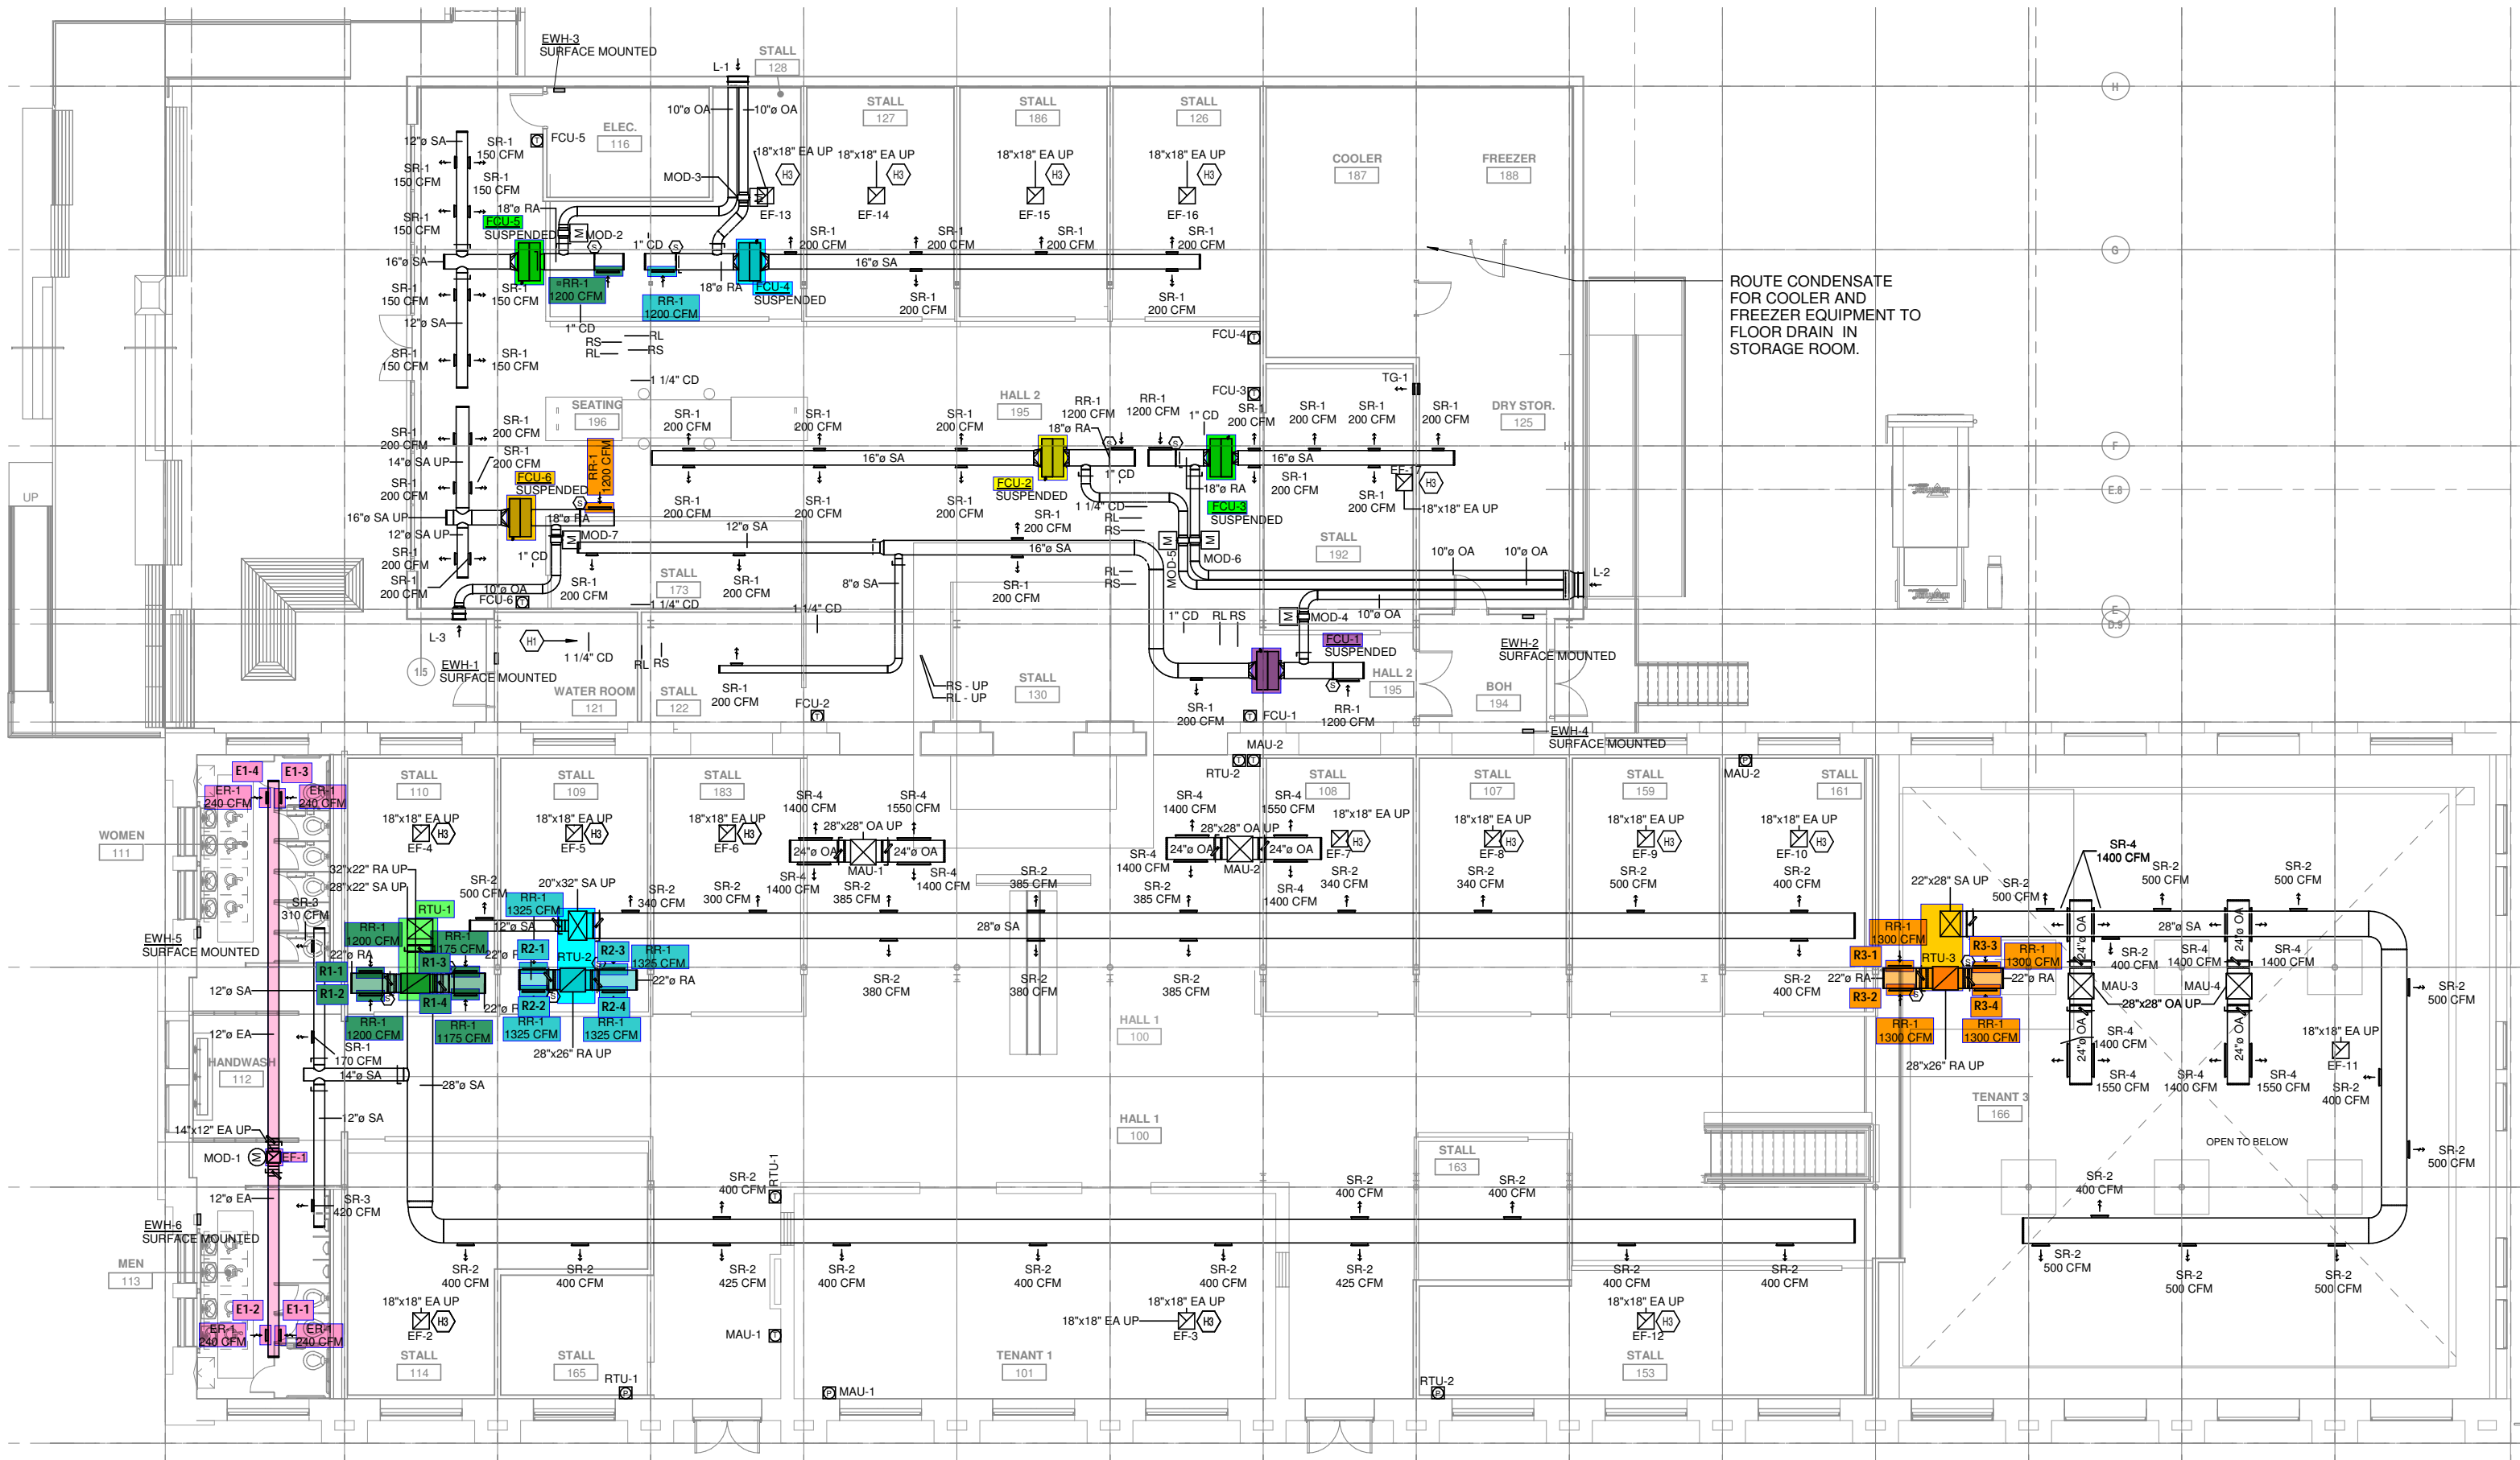

ROUTE CONDENSATE FOR COOLER AND FREEZER EQUIPMENT TO FLOOR DRAIN IN STORAGE ROOM.