


ADJACENT TENANT SPACE

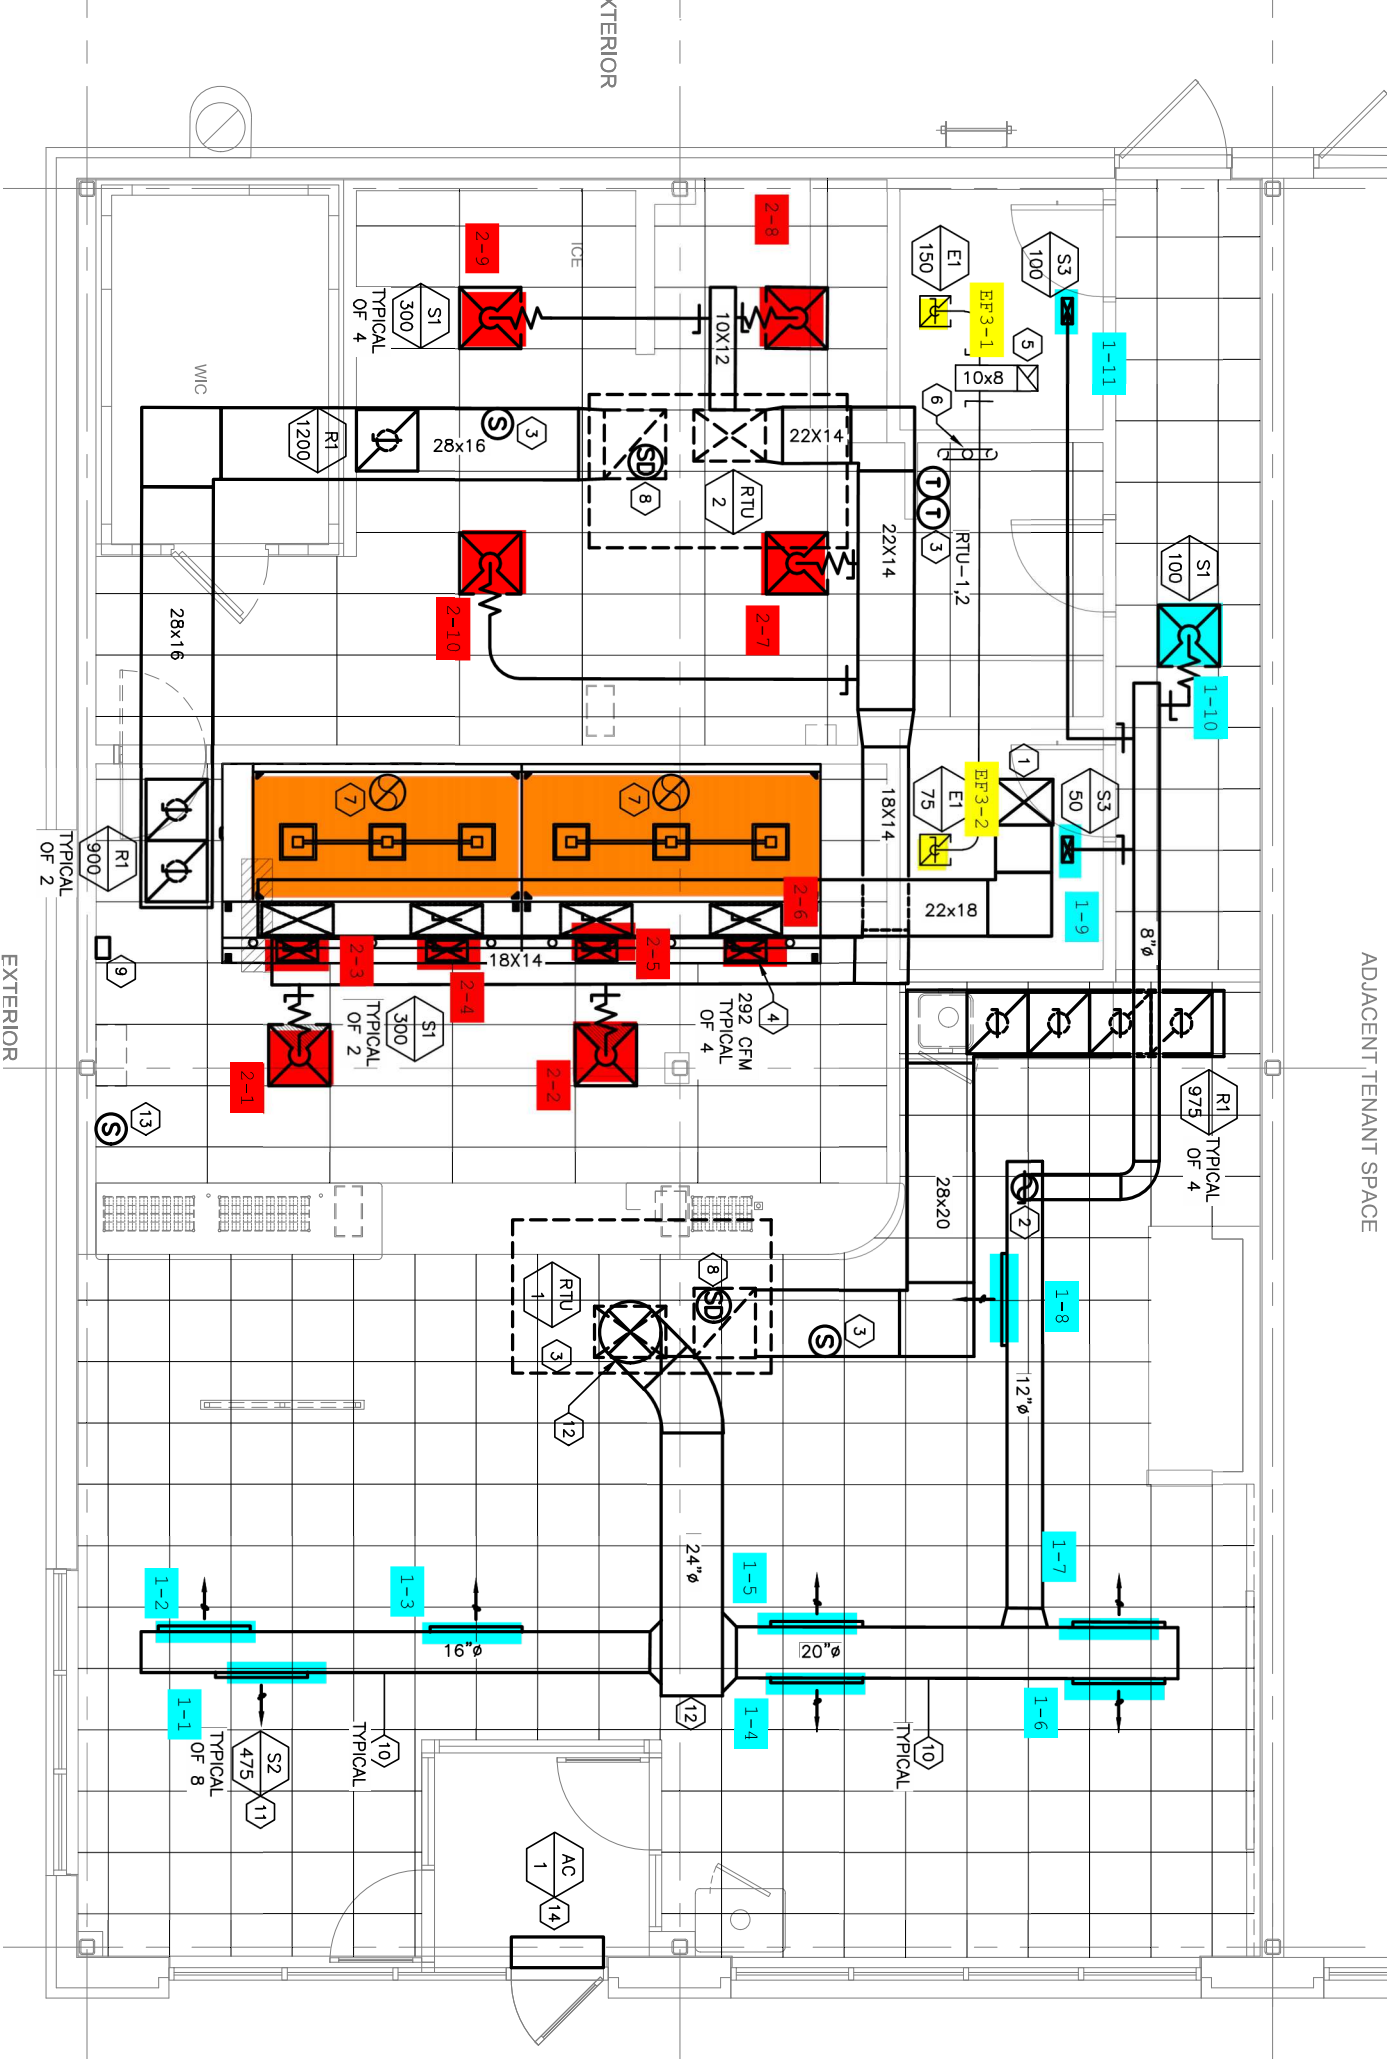

IAC

EXTERIOR

INTERIOR