


RIGERANT LINE
ERANT PIPING TO
DUD AS SHOWN

NS AND AS

CTURAL AND
IPOTLE ON

TYPICAL
E KEY OPERATED
ICAL.
SEE ELECTRICAL
ERS ON FACE OF
REME HALO

TSIDE AIR
NTAKE AND
ON ON WATER

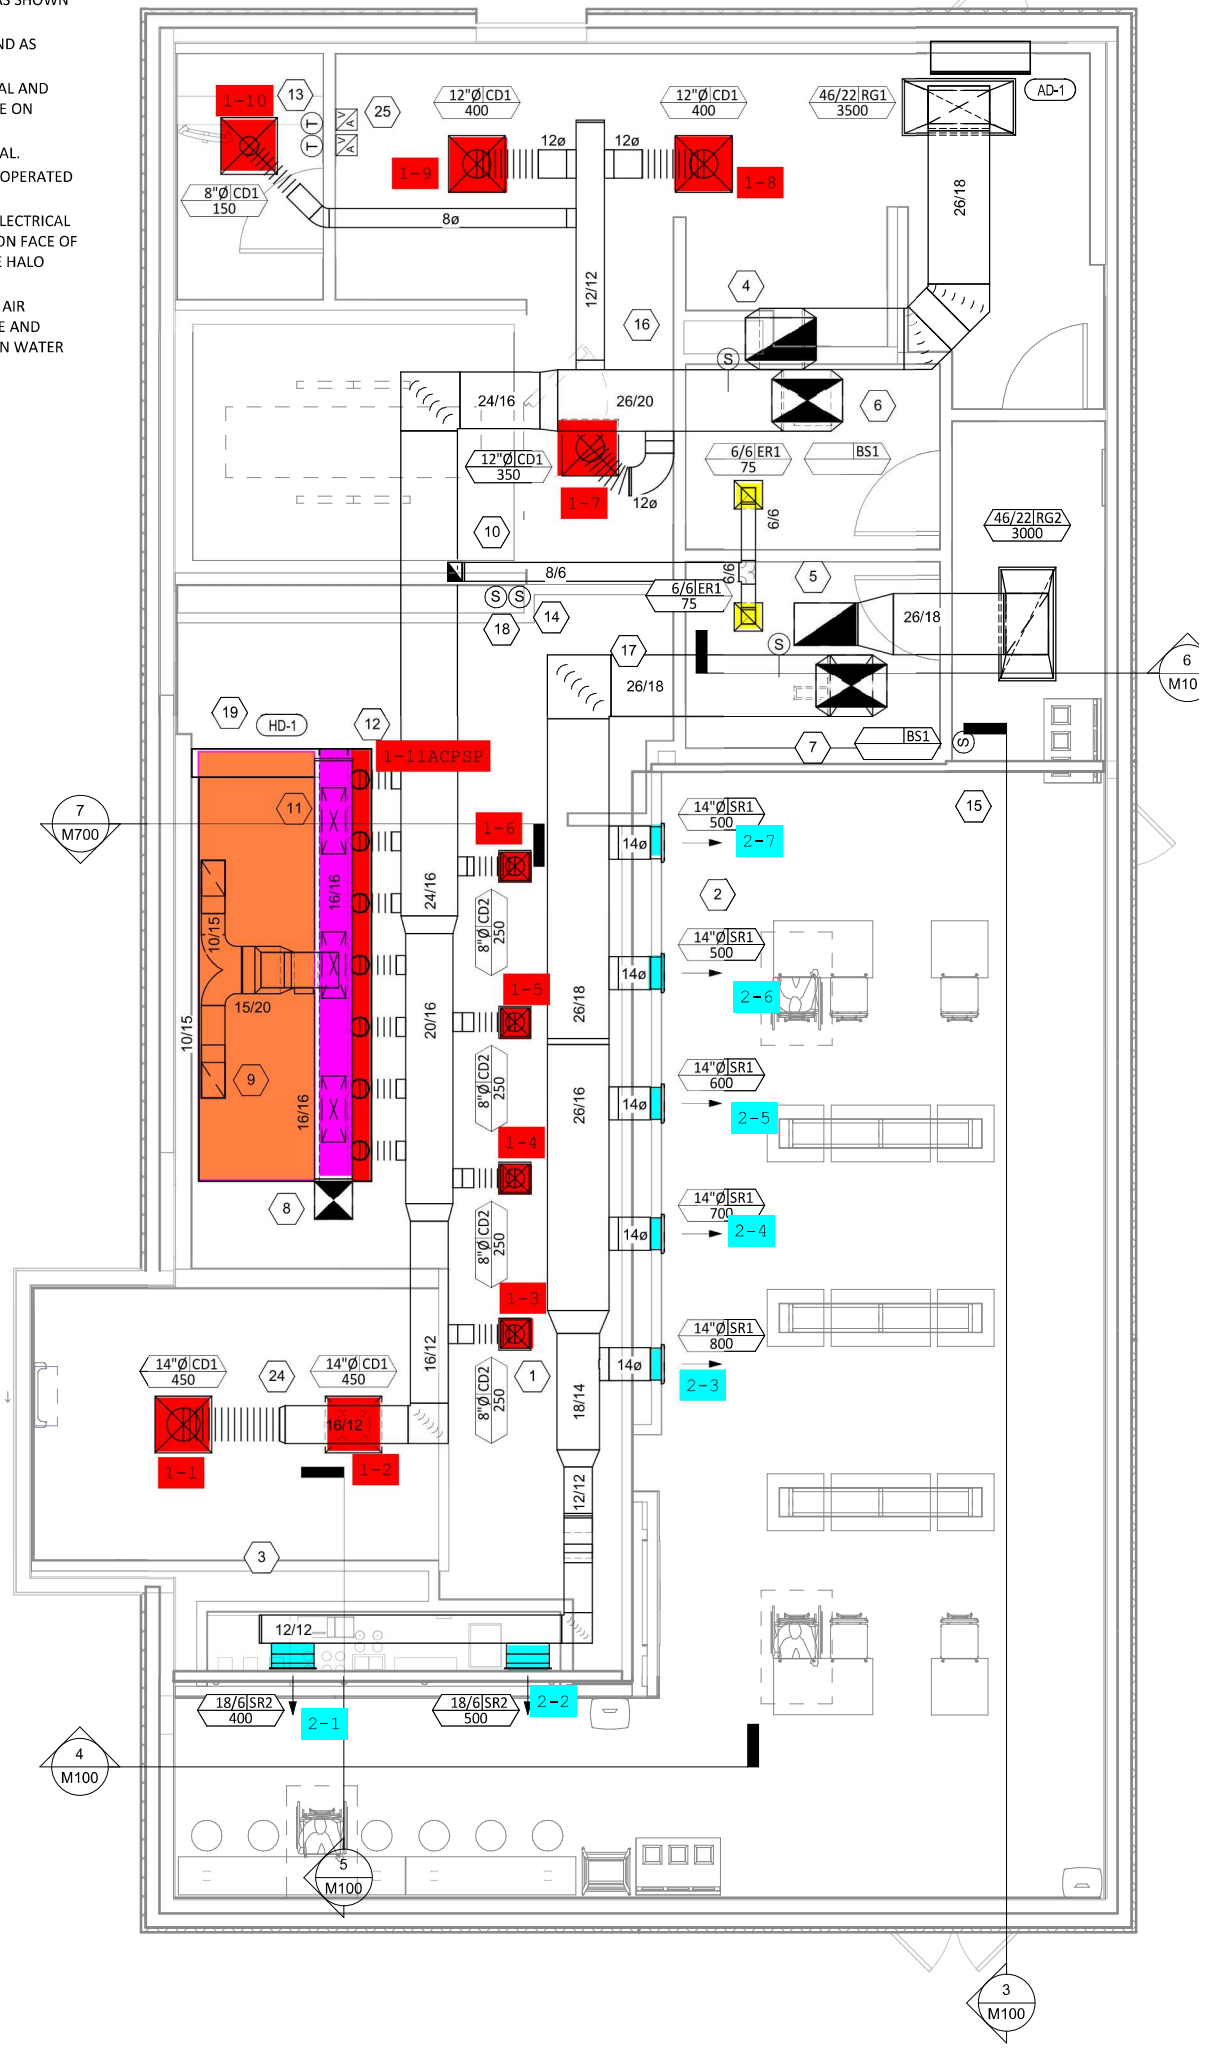

CHIP
COL
TELE
INTERN