


SEAL PENETRATIONS IN DRAFTSTOPPING CURTAIN AIR-TIGHT. REFER TO ARCH DRAWINGS FOR CONSTRUCTION AND LOCATION OF DRAFTSTOPPING CURTAIN.

FROM OUTSIDE FACE OF EXTERIOR WALL FRAMING

MEAL DELIVERY CANOPY, SEE ARCHITECTURAL.

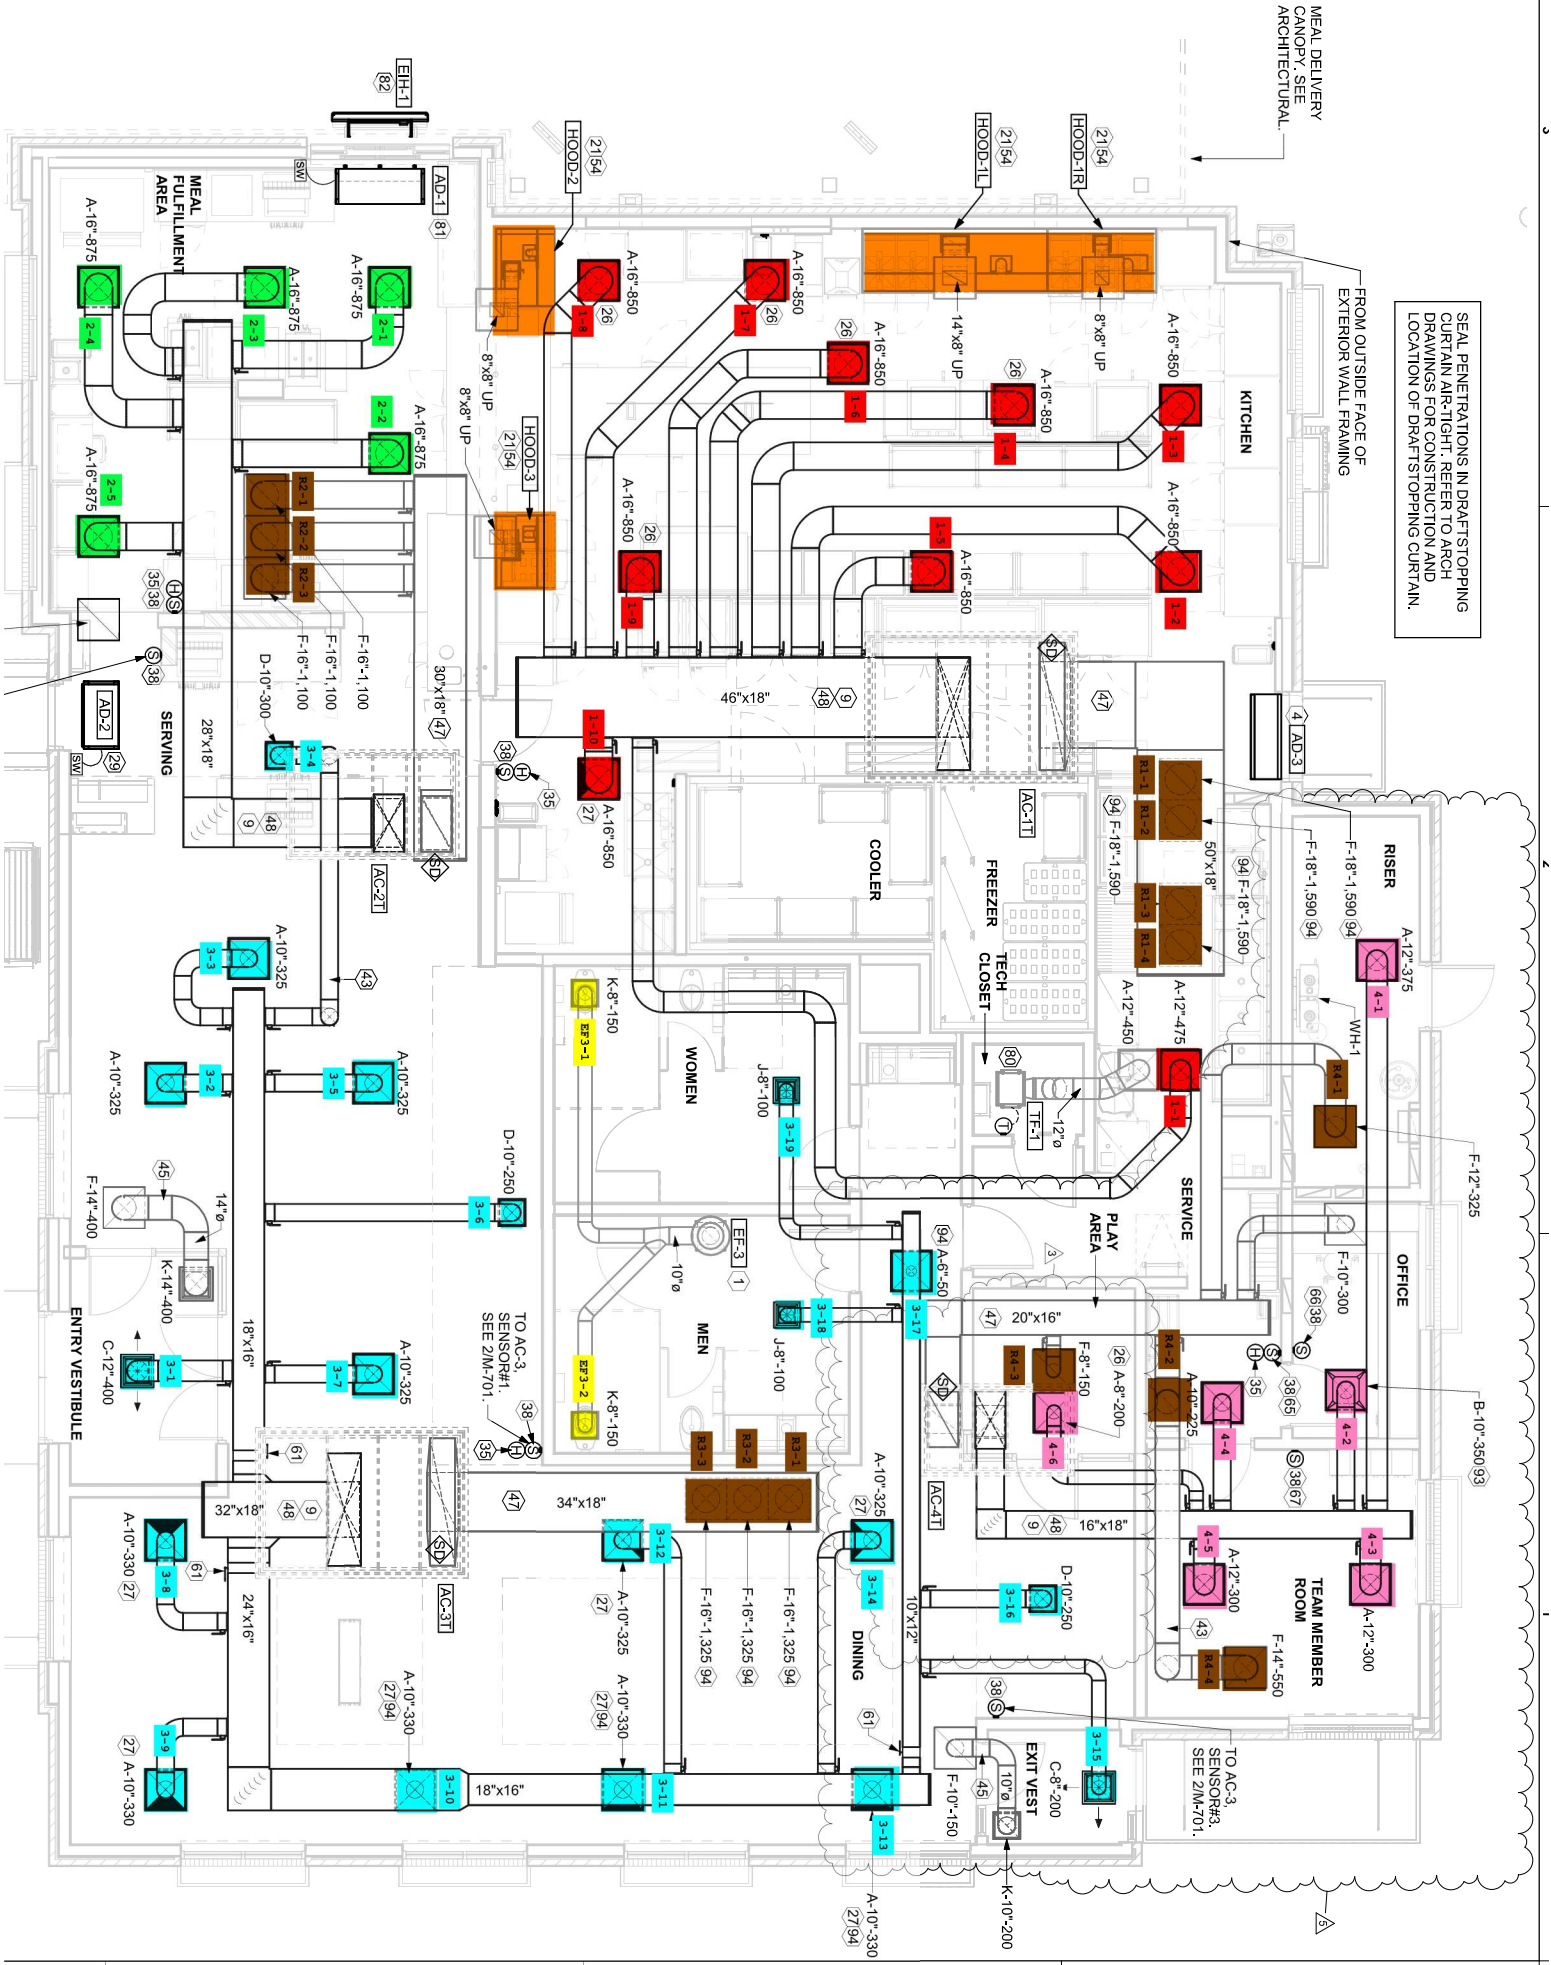

C

D

E