


REF ARCH PLANS FOR MOUNTING HEIGHT

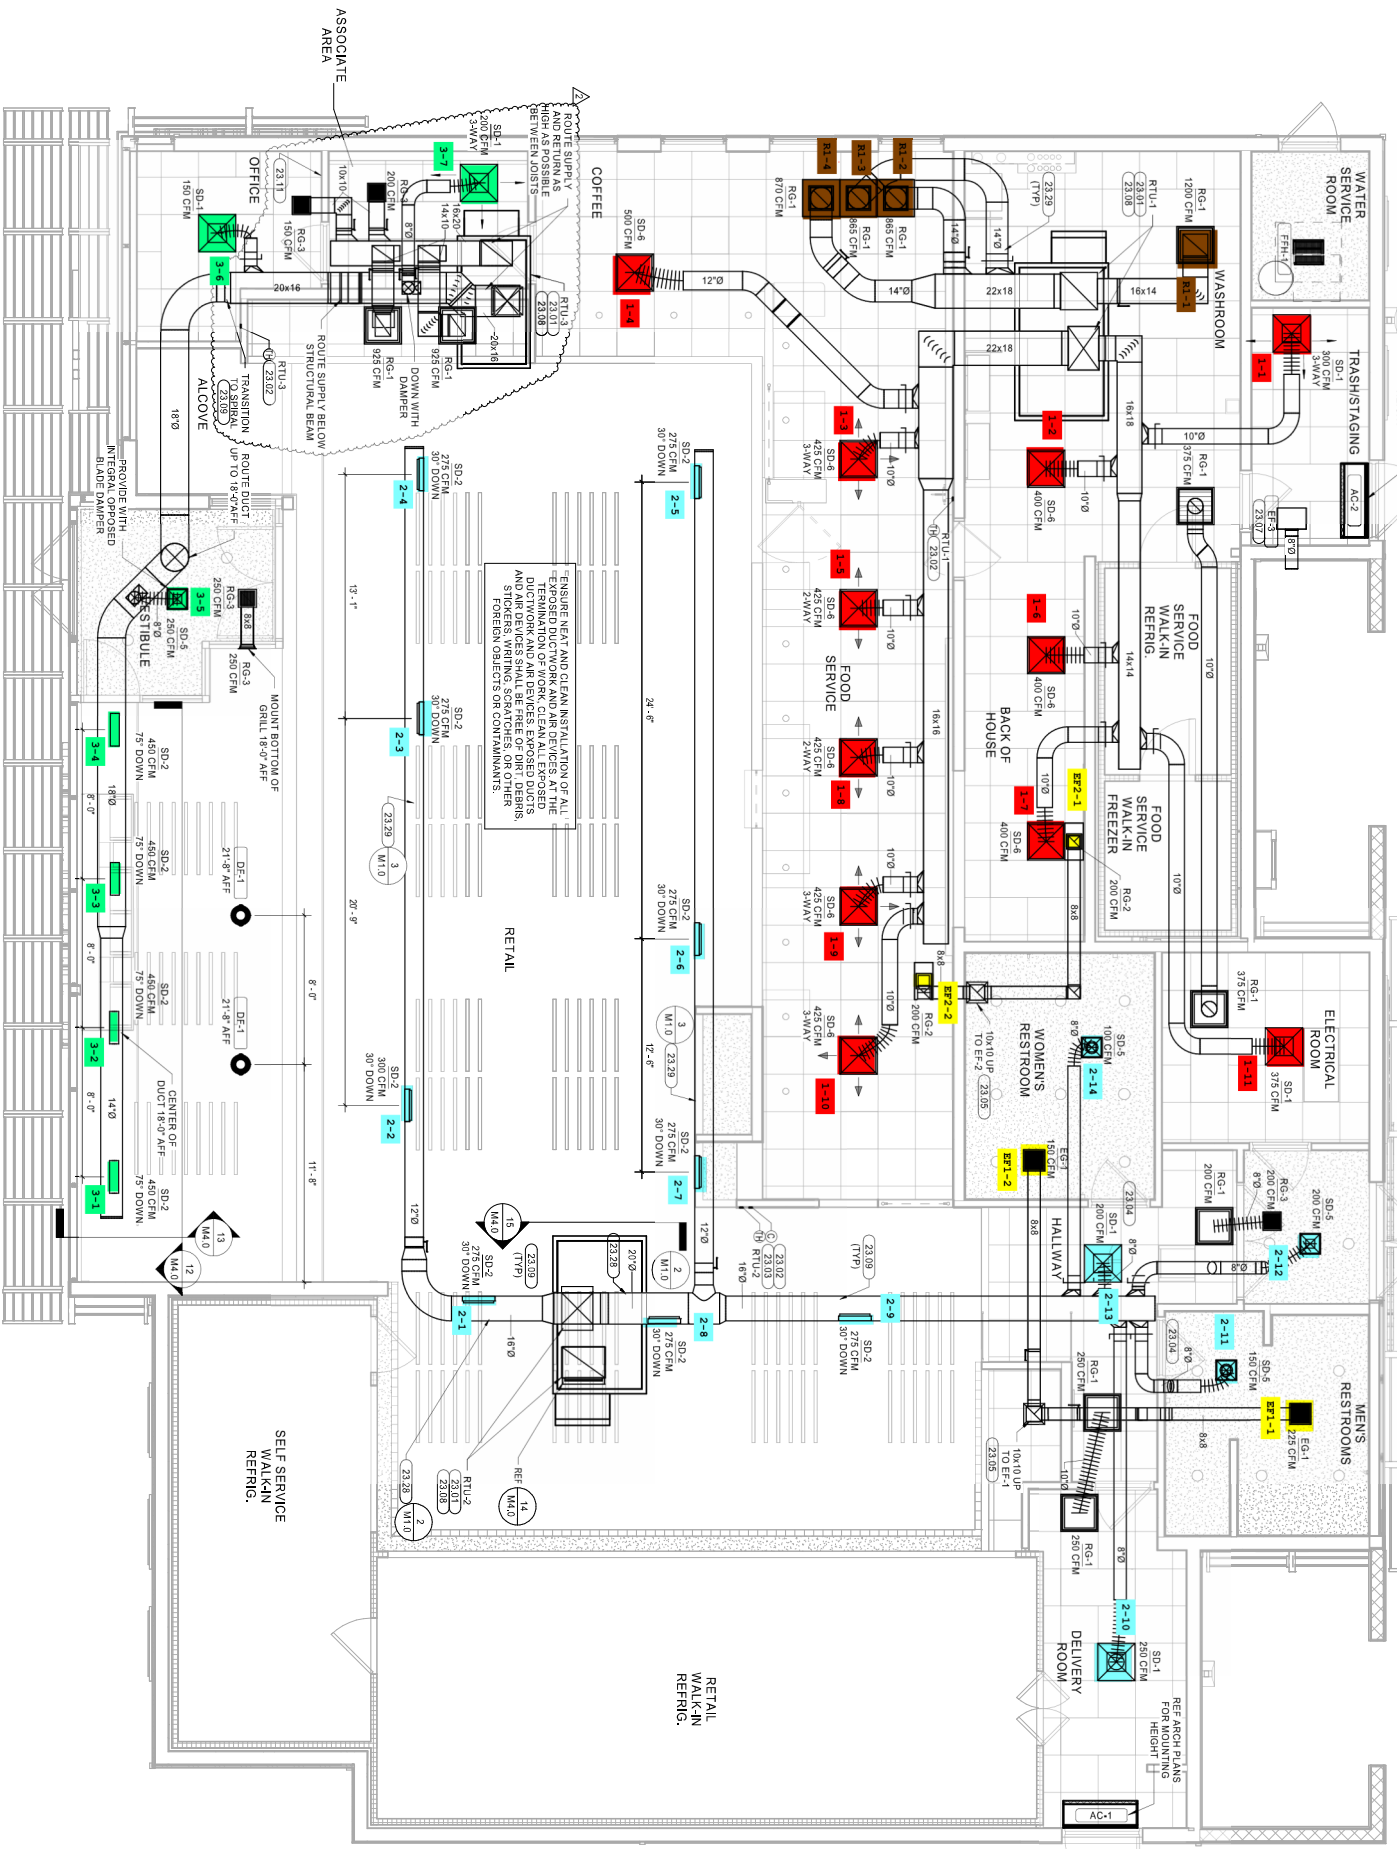

ENSURE NEAT AND CLEAN INSTALLATION OF ALL EXPOSED DUCTWORK AND AIR DEVICES. AT THE END OF EACH RUN, ALL EXPOSED DUCTS AND AIR DEVICES SHALL BE FREE OF DIRT, DEBRIS, STICKERS, WRITING, SCRIBES, OR OTHER FOREIGN SUBJECTS OR CONTAMINANTS.

SELF SERVICE WALK-IN REFRIG.

RETAIL WALK-IN REFRIG.

REF ARCH PLANS FOR MOUNTING HEIGHT