

TAILED IN THE ARCHITECTURAL
 HERMOSTATIC EXPANSION VALVE,
 DRIER, PRESSURE CONTROL, LOW
 SLOPE REFRIGERANT LINES PER
 IONS THROUGH ROOF.
 . INSTALL THE REFRIGERANT LINE
 ENSER. IF REFRIGERANT PIPING TO
 NLESS STEEL SHROUD AS SHOWN

TION INSTRUCTIONS AND AS

IN THE ARCHITECTURAL AND
 URNISHED BY CHIPOTLE ON

DETAIL 1/M700. TYPICAL.


OR WITH REMOTE KEY OPERATED
 JNIT 60" AFF. TYPICAL.

: DETAIL 6/M700. SEE ELECTRICAL
 V WARNING STICKERS ON FACE OF
 UGH WHICH THE REME HALO

INATION AND OUTSIDE AIR
 OMBUSTION AIR INTAKE AND
 AORE INFORMATION ON WATER

PPPOSITE SIDE OF ROOM AT
 OM.
 WORK.

S INSTALL INSTRUCTIONS AND
 TING CURB.

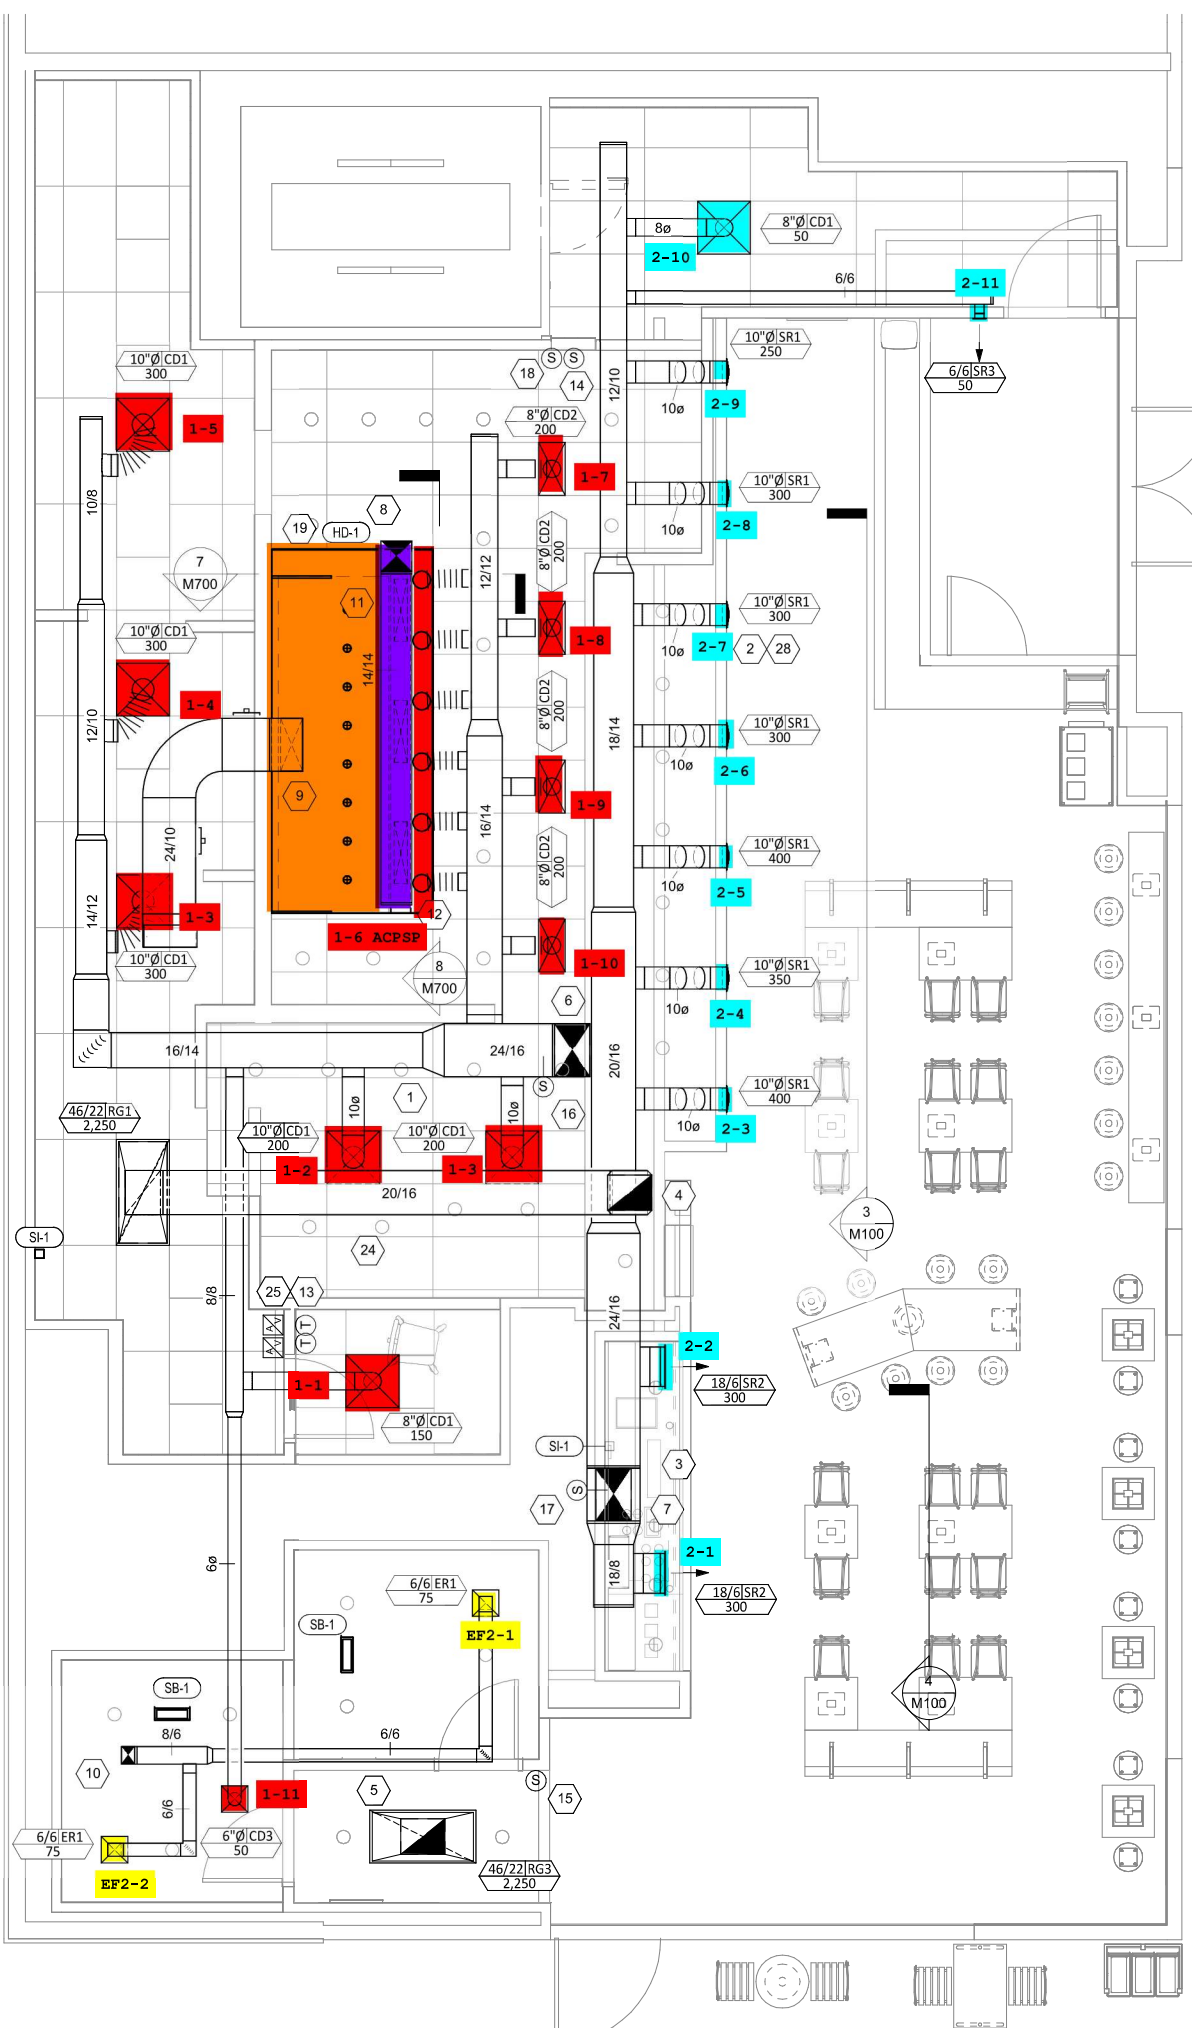

Is O
 R
 D
 U
 P
 2
 C
 T