




COPYRIGHT 2024
THIS DRAWING IS AN INSTRUMENT OF SERVICE AND AS SUCH REMAINS THE PROPERTY OF AEGROUP. ANY REUSE OR MISUSE OF THIS DOCUMENT IS EXTENDED ONLY BY WRITTEN PERMISSION OF AEGROUP.
CHIPOTLE MEXICAN GRILL



CHIPOTLE MEXICAN GRILL
PO BOX 1000
COLUMBUS, OH 43216
TELEPHONE: (614) 444-4444

E
N
:
O
:
D
L
F

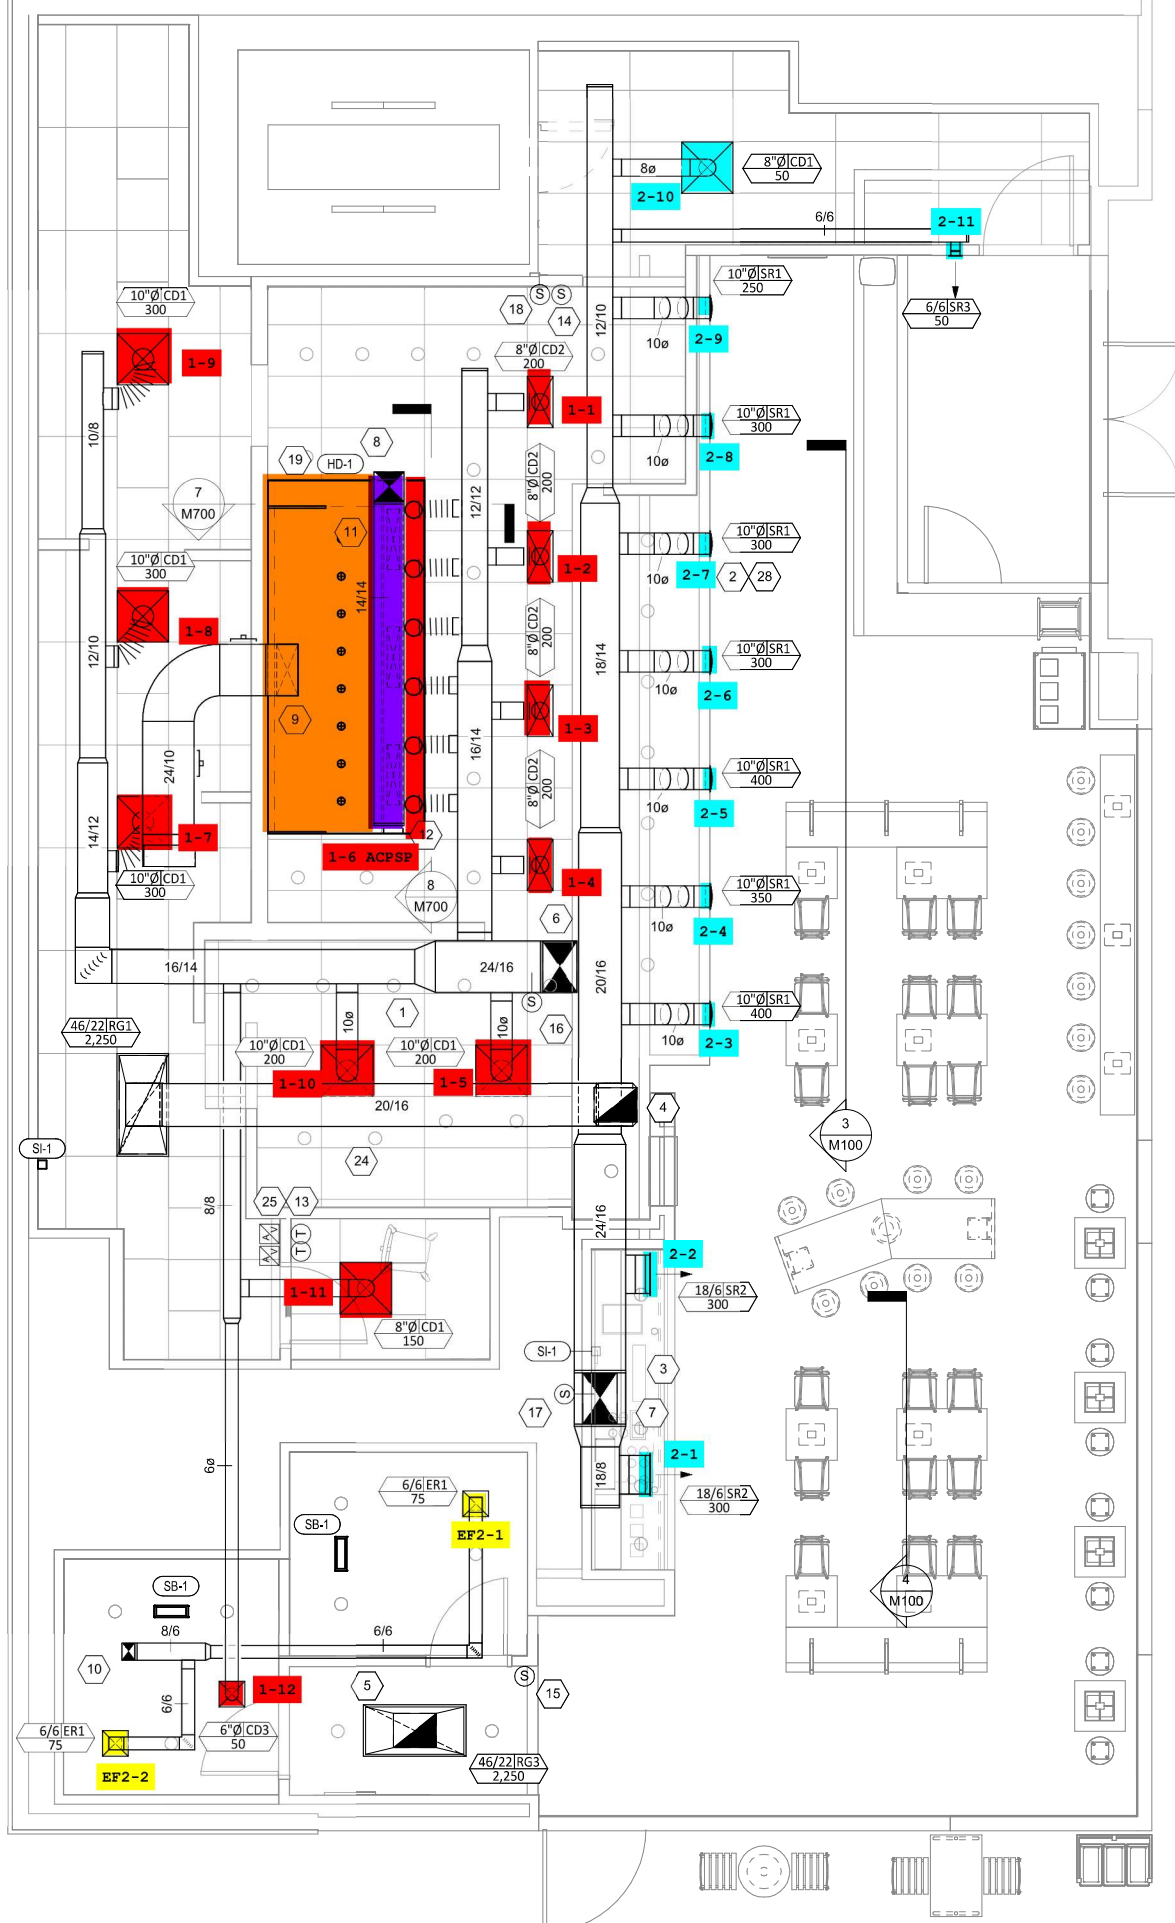

1
M100
HVAC FLOOR PLAN
1/4" = 1'-0"