


GREASE DUCTS SHALL BE CONTAINED IN A DUCT WRAP SYSTEM.

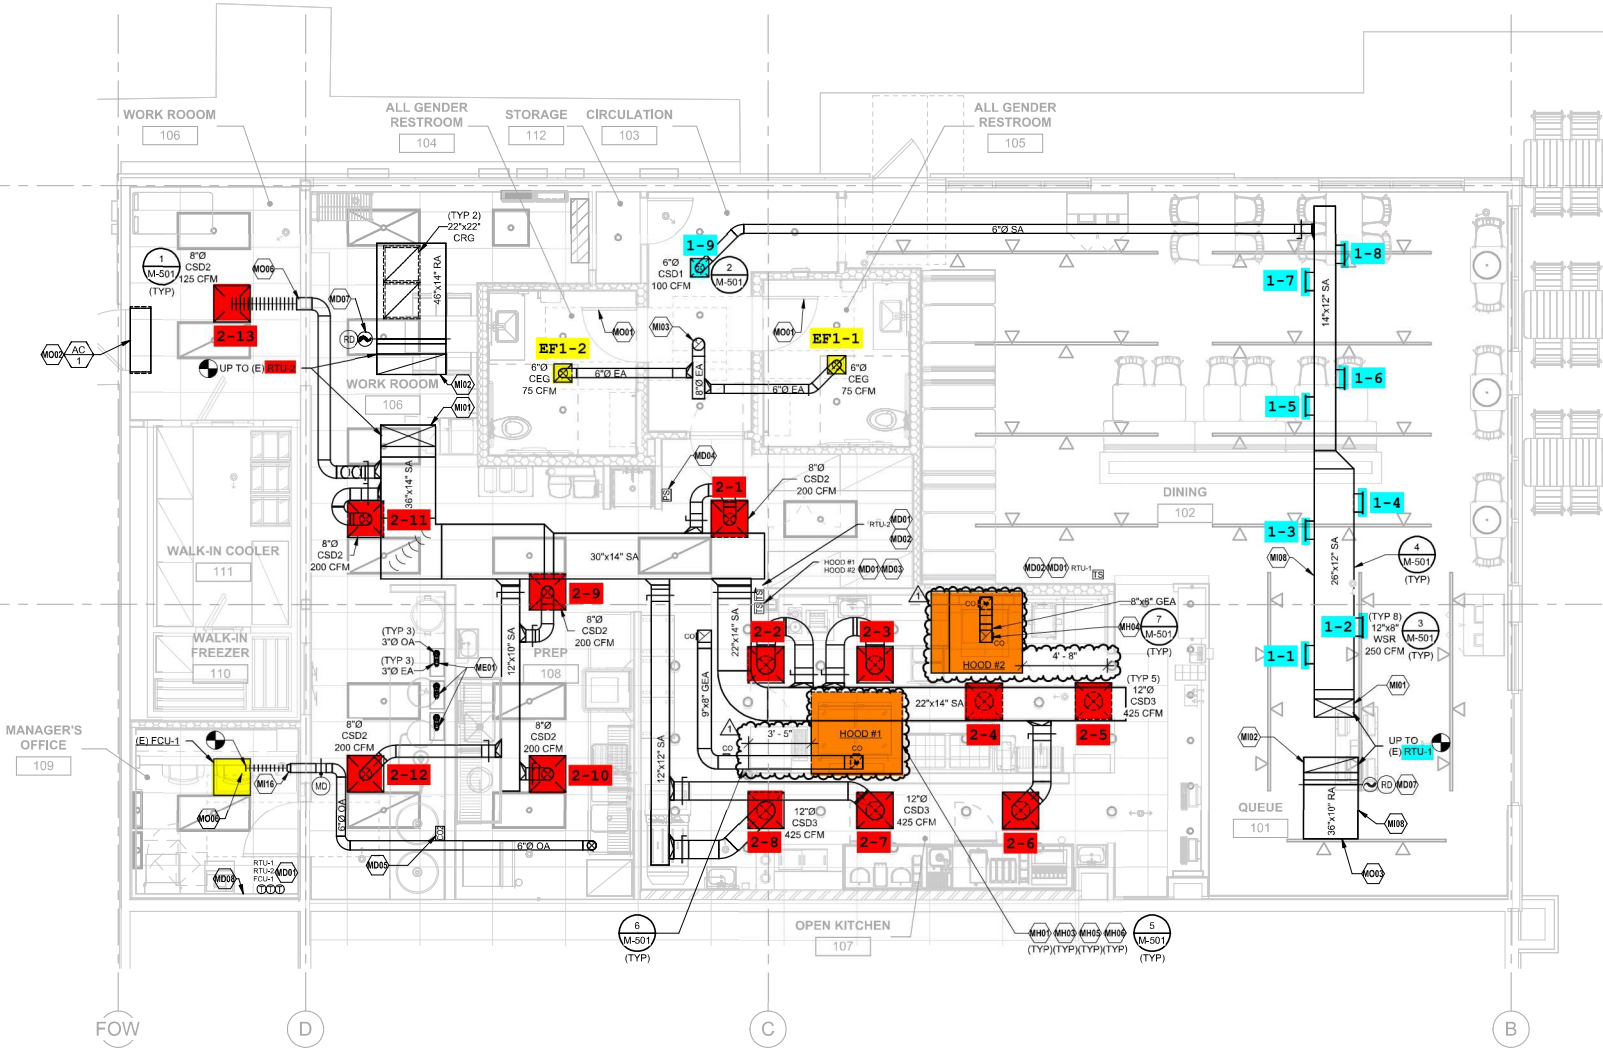

1 MECHANICAL FLOOR PLAN
1/4" = 1'-0"