


1 | Detail Mechanical Floor Plan

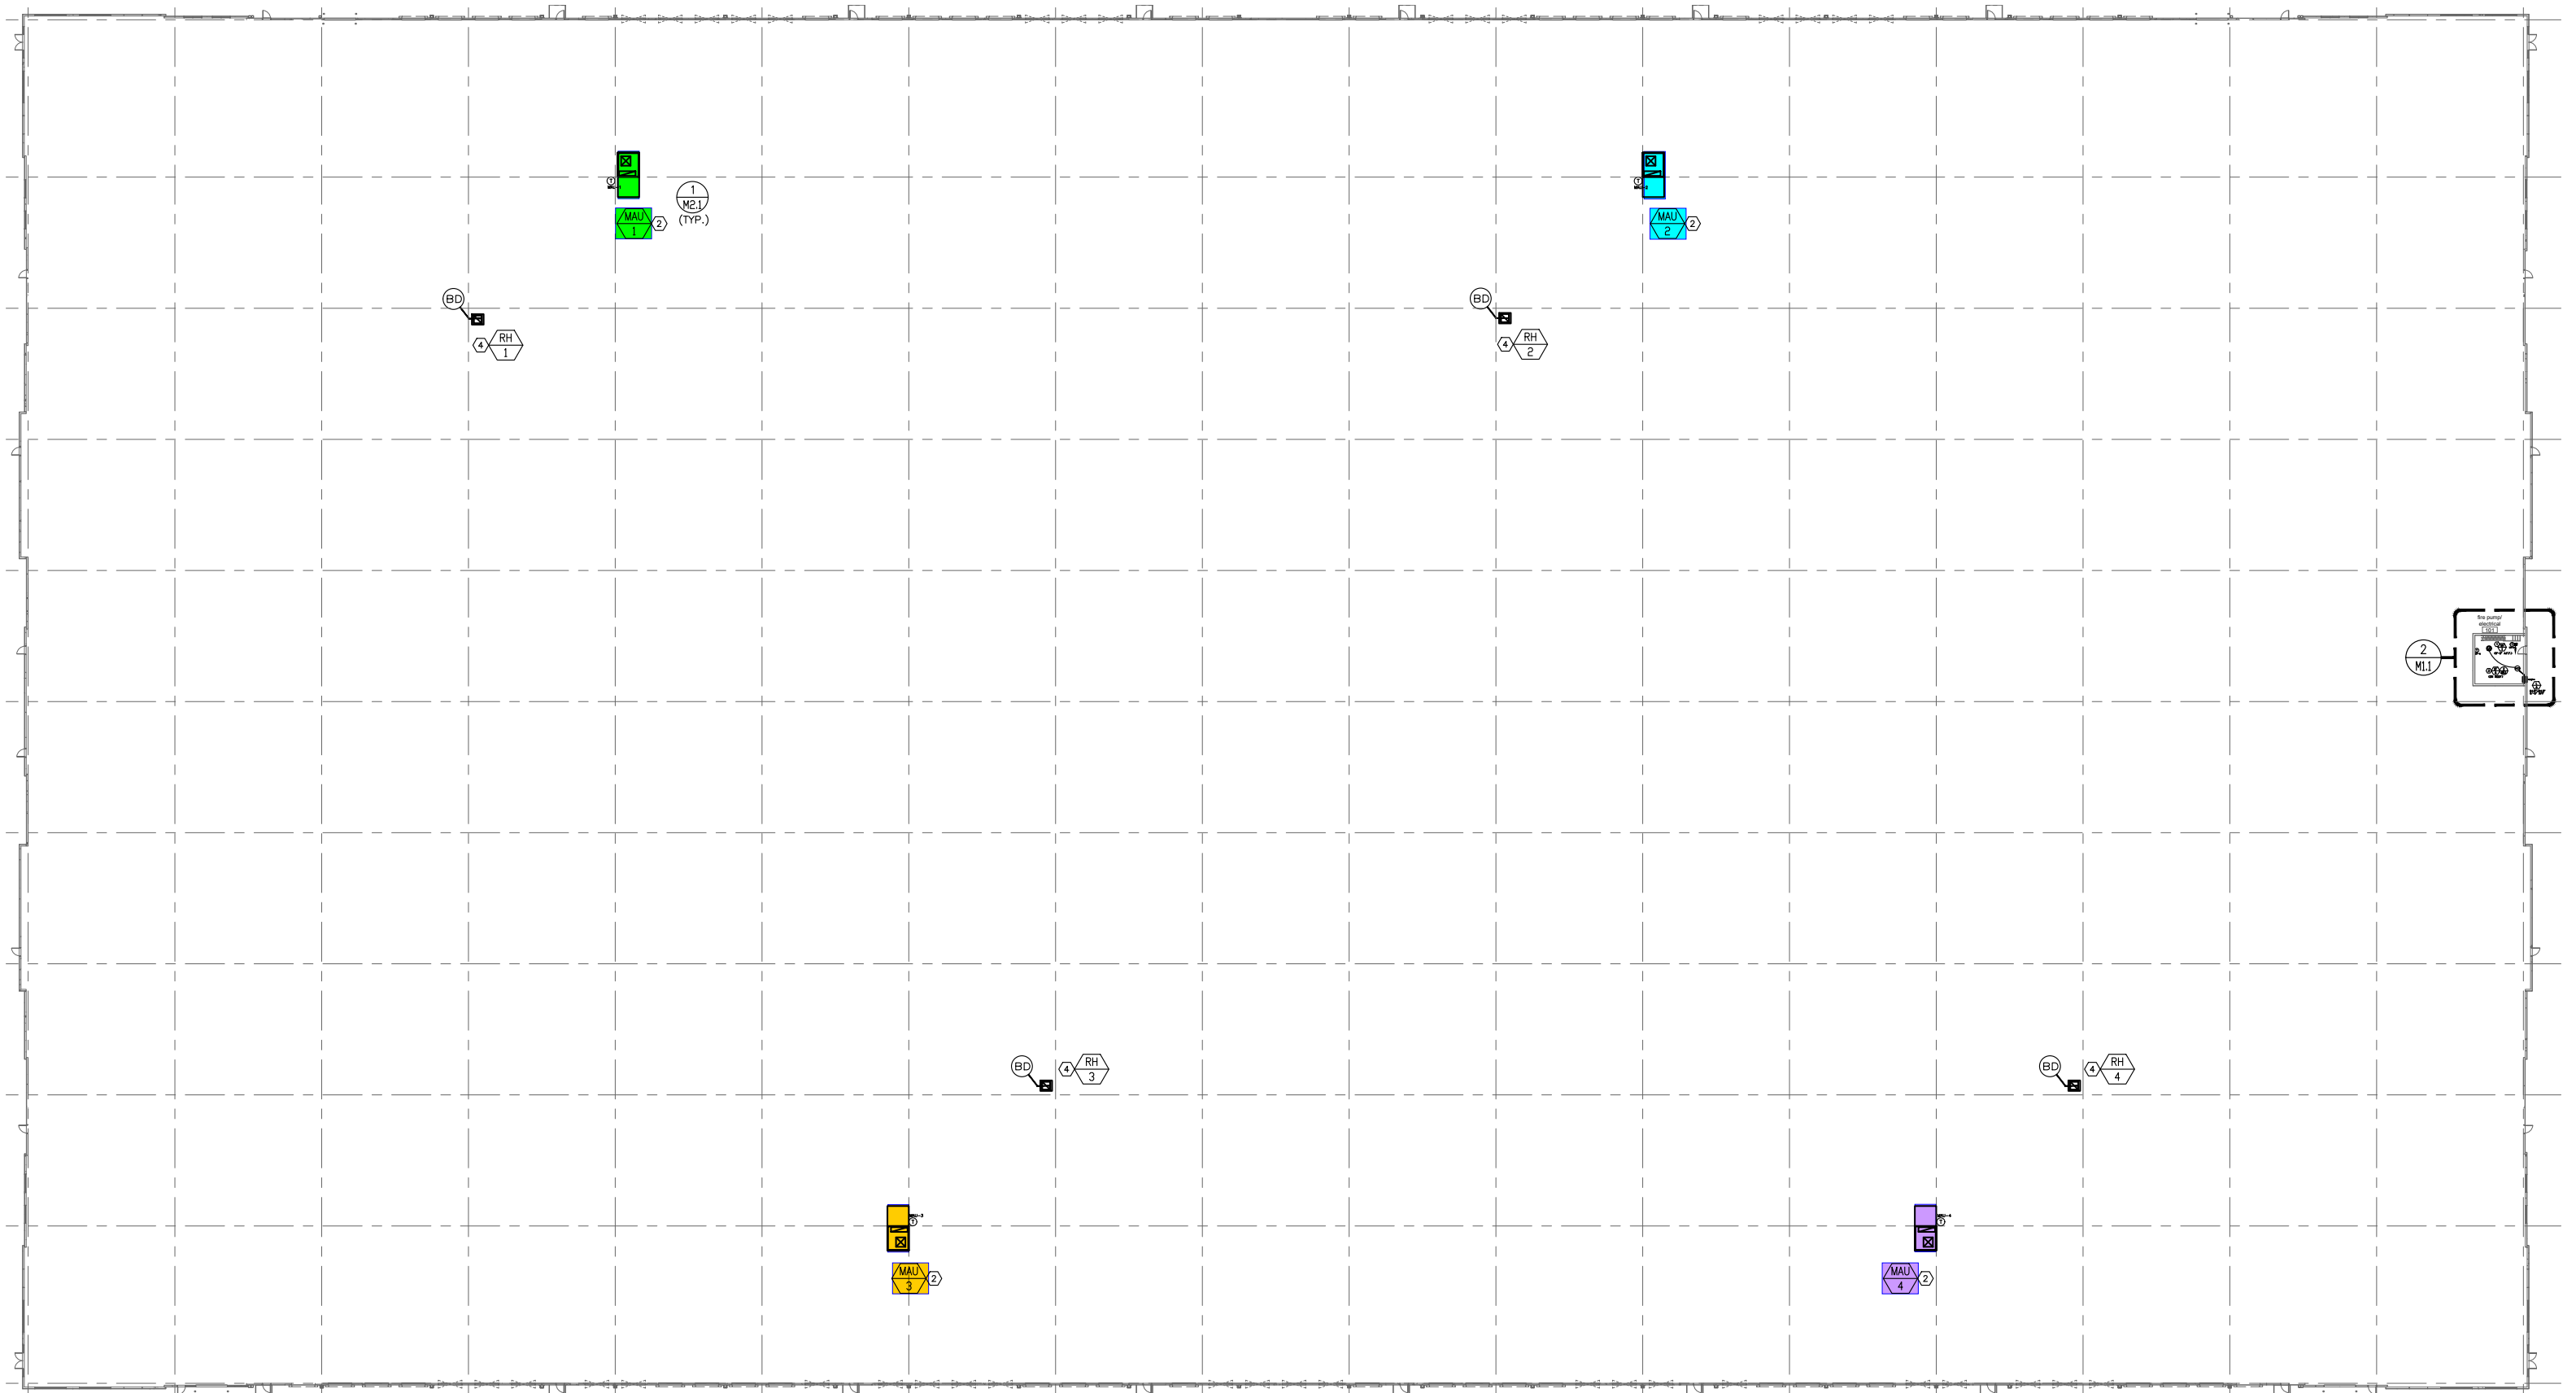

1 Overall Mechanical Floor Plan