


1 MECHANICAL PLAN - LEVEL 100

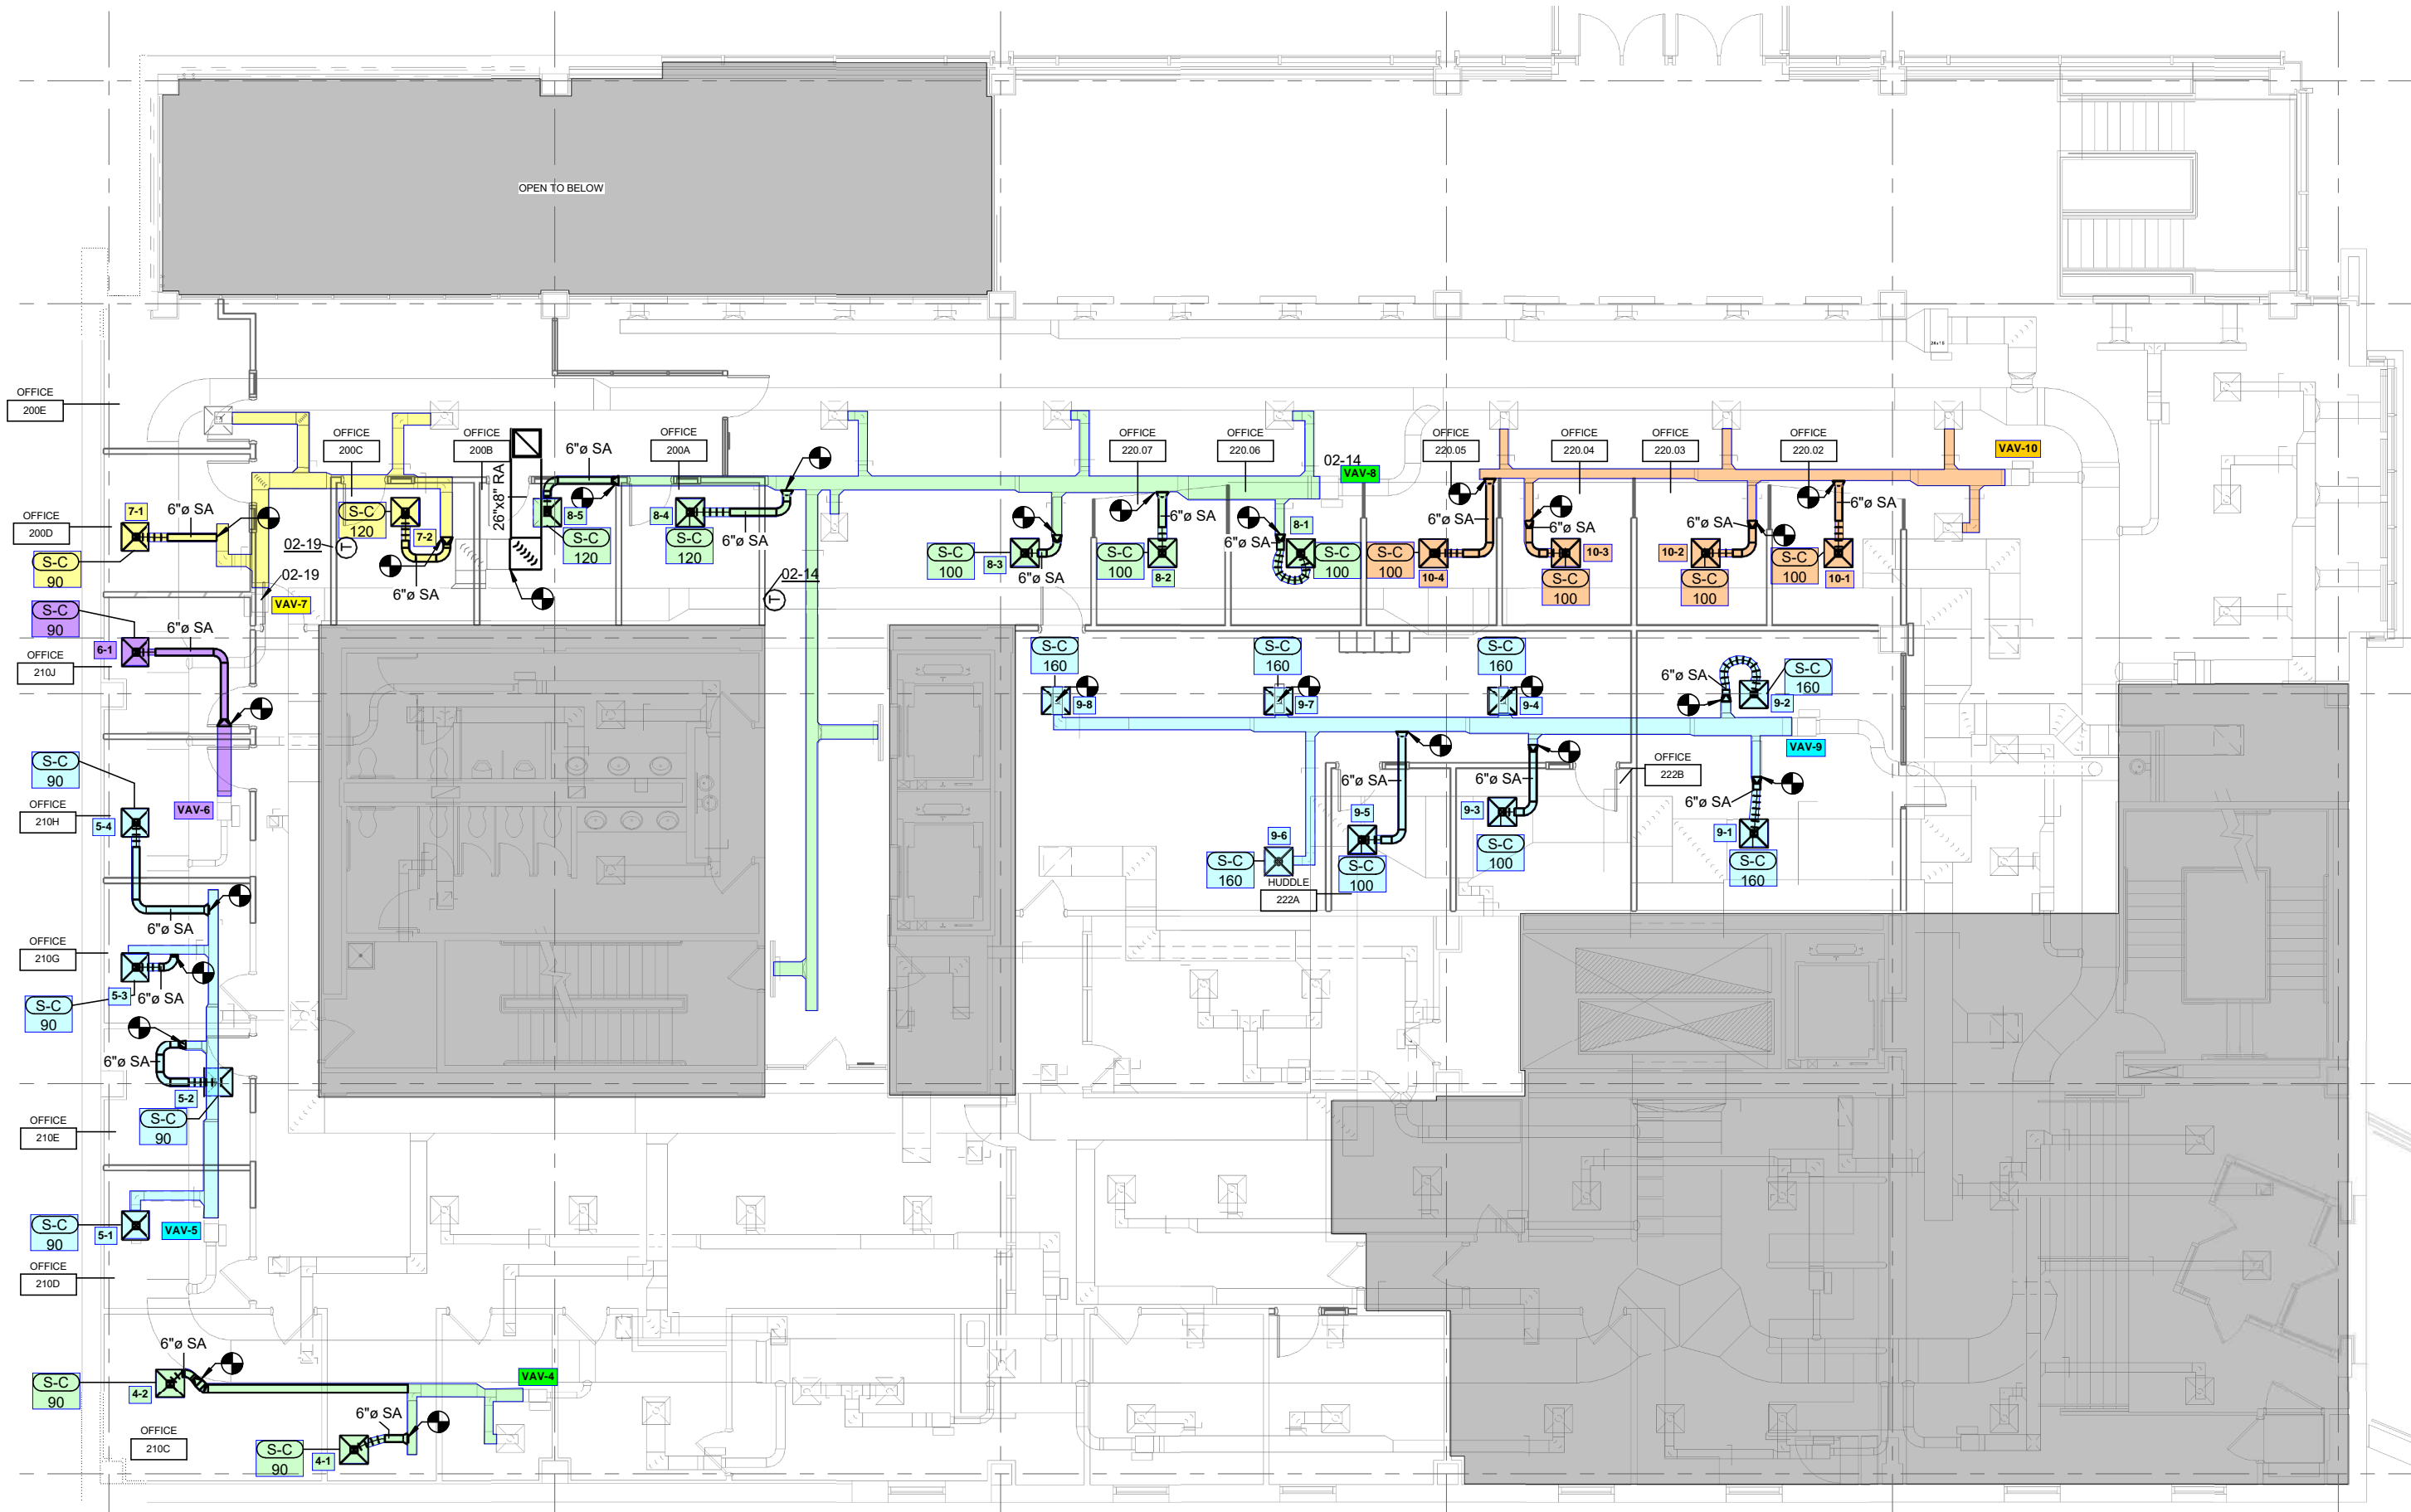

1 MECHANICAL PLAN - LEVEL 200