


MECHANICAL FLOOR PLAN

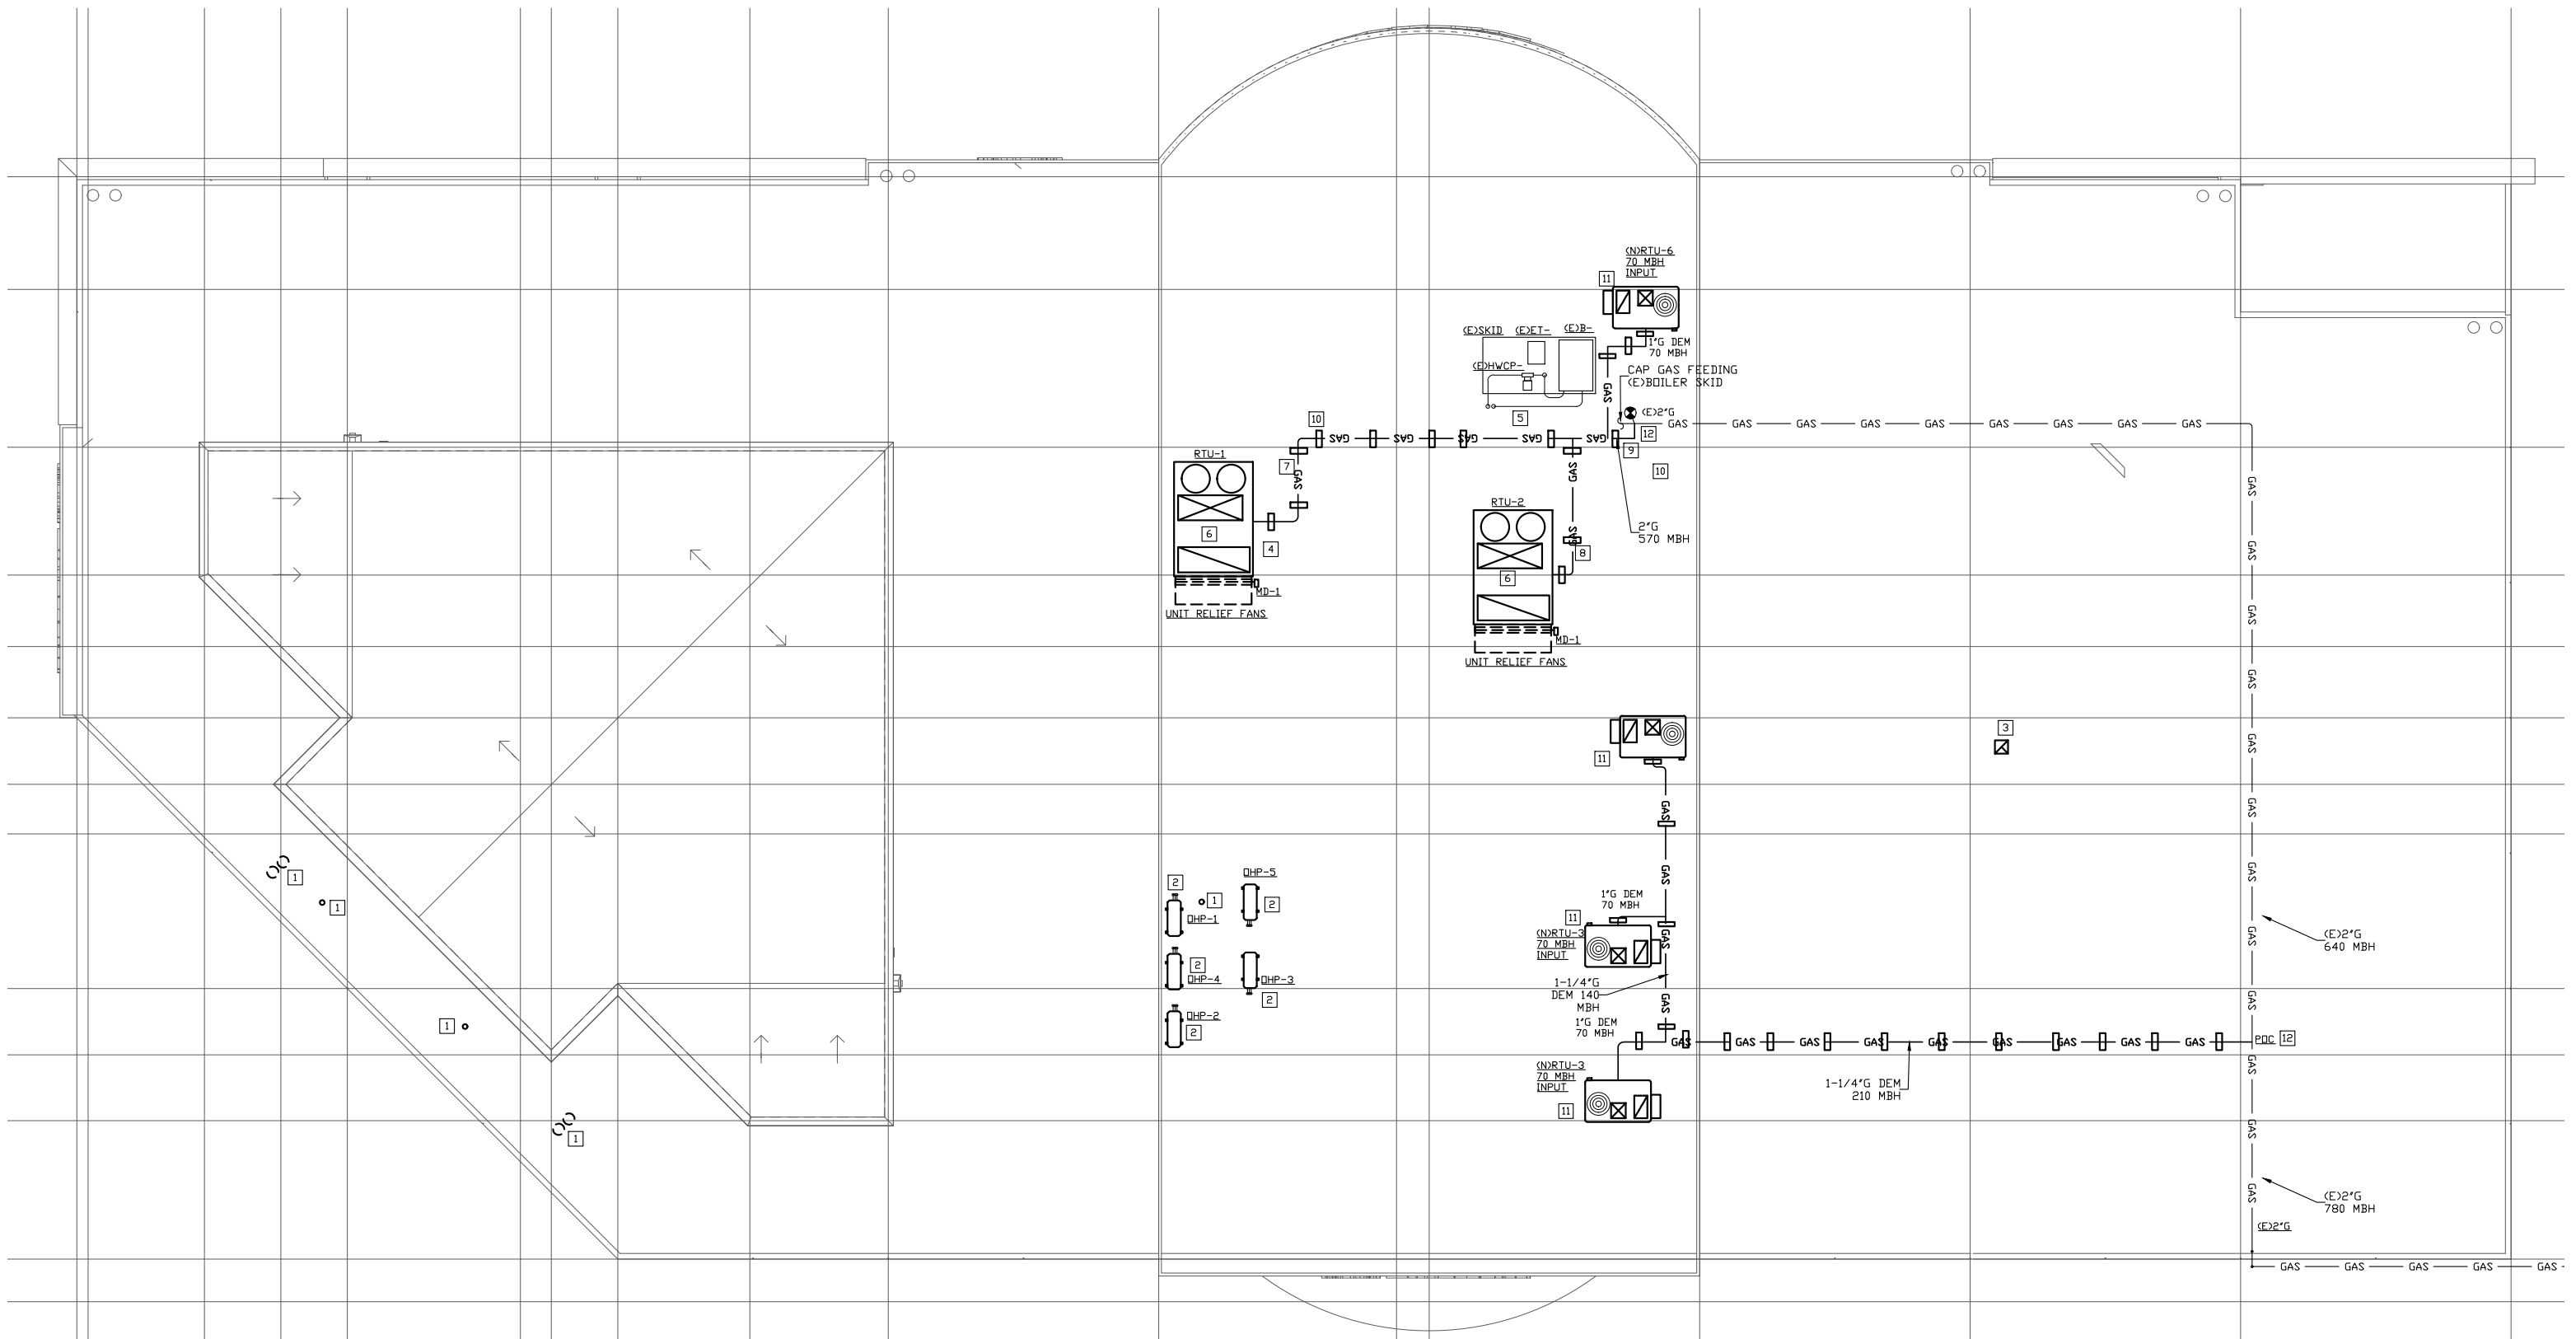

MECHANICAL ROOF PLAN