


WARNING:
 THESE ARE PROTOTYPE PLANS AND MAY NOT BE VALID FOR CONDITIONS AND CODES APPLICABLE IN YOUR AREA. IT IS THE RESPONSIBILITY OF THE PROJECT ARCHITECT AND THEIR CONSULTANT TO VERIFY THE HEATING, VENTILATING, AND AIR CONDITIONING REQUIREMENTS FOR EACH PROJECT. DESIGN MUST BE ADJUSTED TO MEET LOCAL CONDITIONS AND CODES. CLEARER FRANCHISING SYSTEM, LLC ASSUMES NO RESPONSIBILITY OR LIABILITY FOR THE CORRECTNESS OF THESE PLANS OR THEIR APPLICABILITY TO ANY PARTICULAR PROJECT OR SITE.

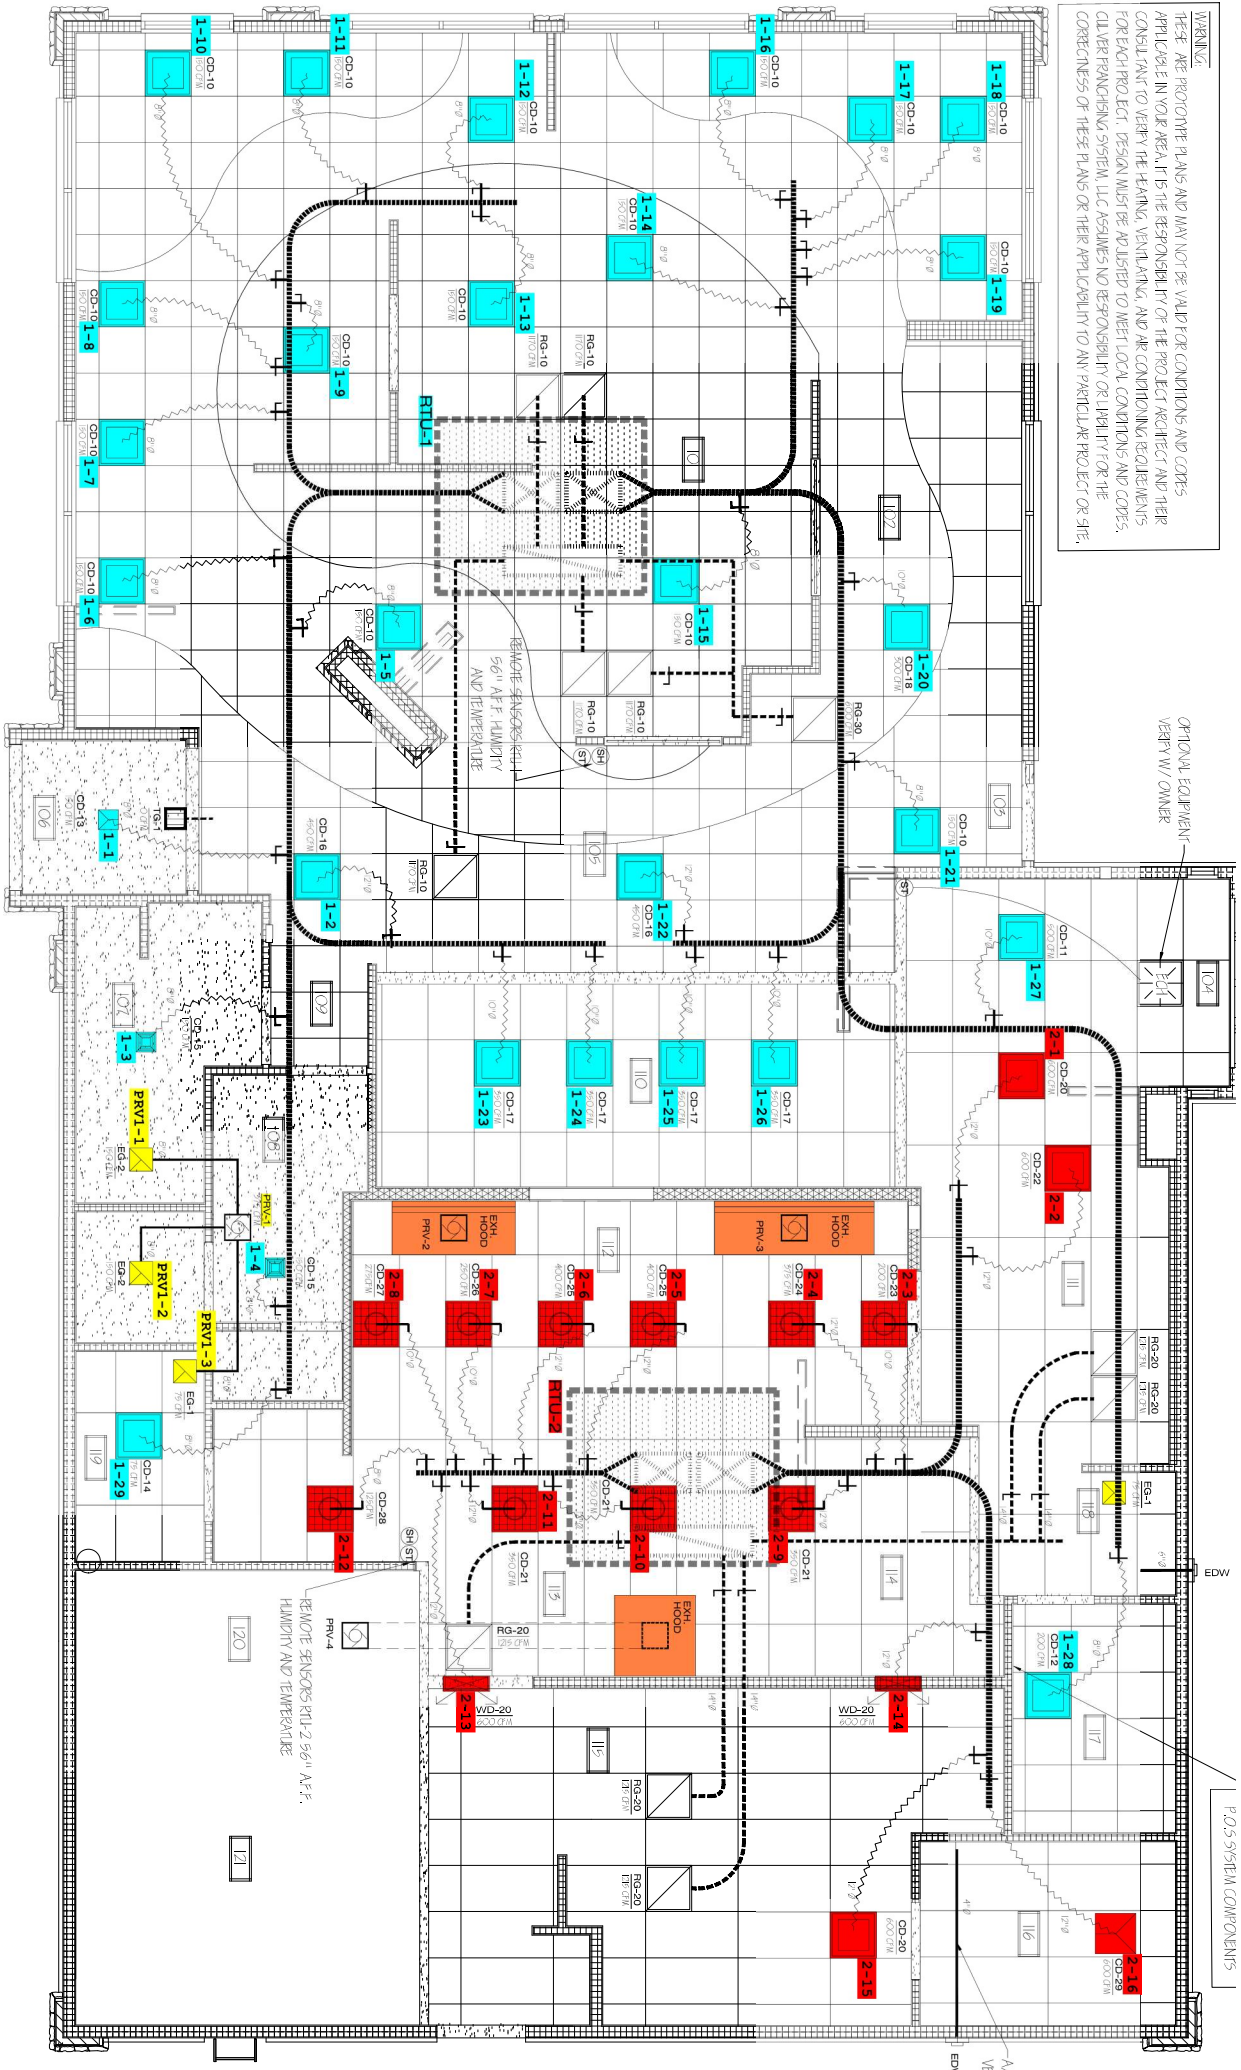

OPTIONAL EQUIPMENT
 VERIFY W/ OWNER

P.O.S SYSTEM COMPONENTS

REMOVE SENSORS (114.2 56" A.F.F.
 HANGING AND TEMPERATURE

M/E
 VENT
 EDW